


# REQUEST VARIANCE (SETBACK)

LOT 46 MARDIS SECOND ADDITION  
JONESBORO, ARKANSAS

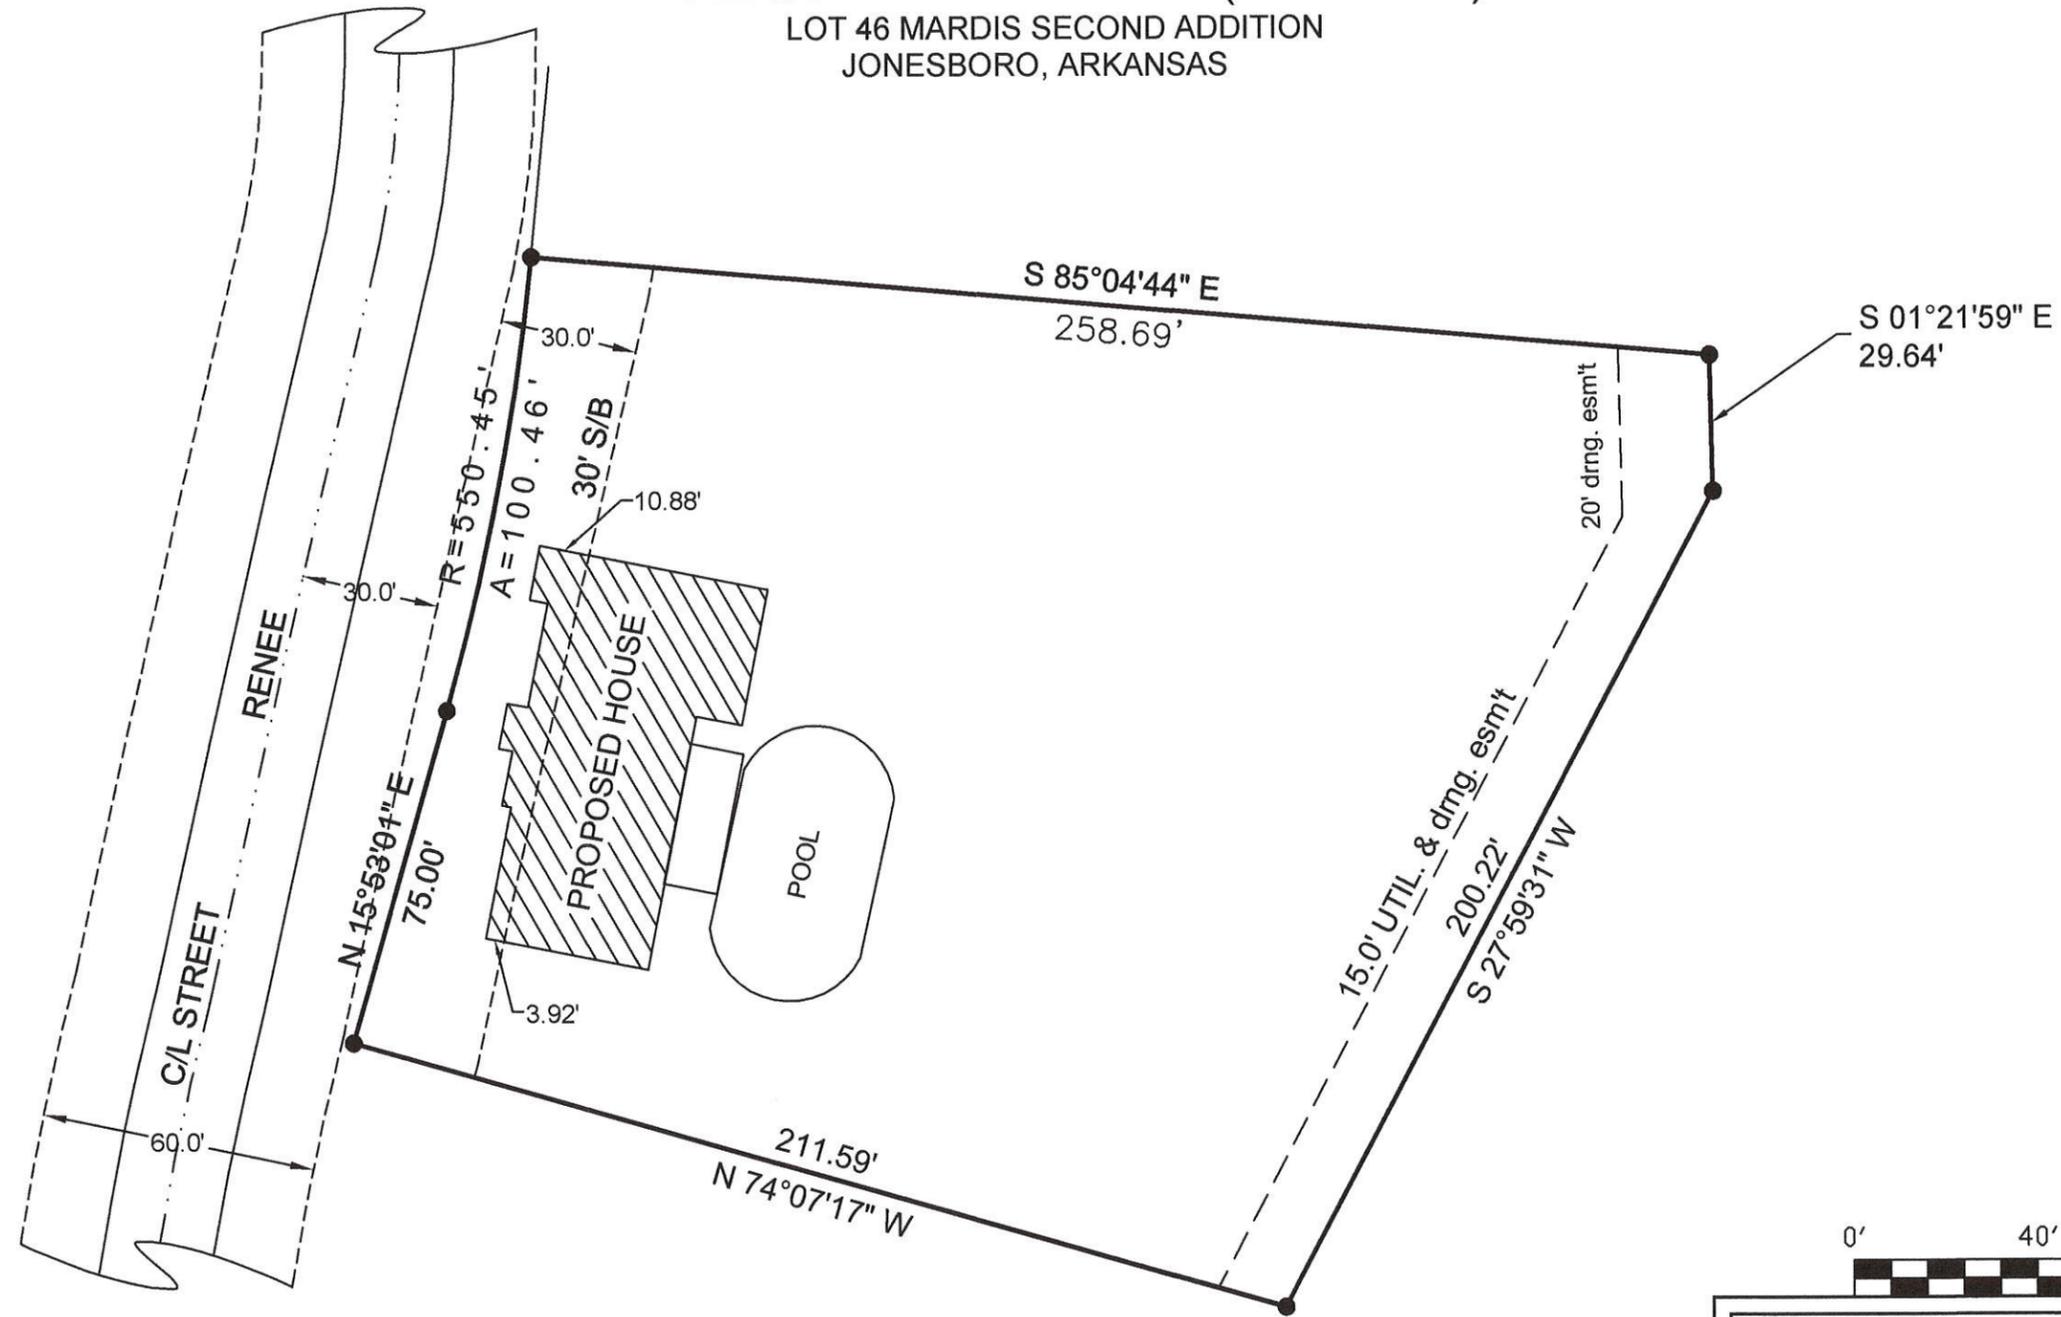

OWNERS CERTIFICATE  
WE HEREBY CERTIFY THAT WE ARE THE OWNERS OF THE PROPERTY SHOWN AND DESCRIBED HEREON AND THAT WE HEREBY DEDICATE PERPETUAL USE OF ALL STREETS AND EASEMENTS AS SHOWN.



PLAT OF SURVEY	
KENT FRANGENBERG 4010 RENE E JONESBORO, ARKANSAS 72404	
ADAMSON SURVEYING, 1504 BRANCHWOOD LANE, JONESBORO ARKANSAS, 72404 PH: 932-5900	PLAN SCALE: 1" = 40.00'
REVISION	
DATE: 08/15/2016	SHEET ONE ONE



Survey

86 ft

© 2016 Google

Google earth

Imagery Date: 9/21/2015 35°47'24.76" N 90°41'57.54" W elev 318 ft eye alt 701 ft