


Geo Hammer

Carol Caldwell

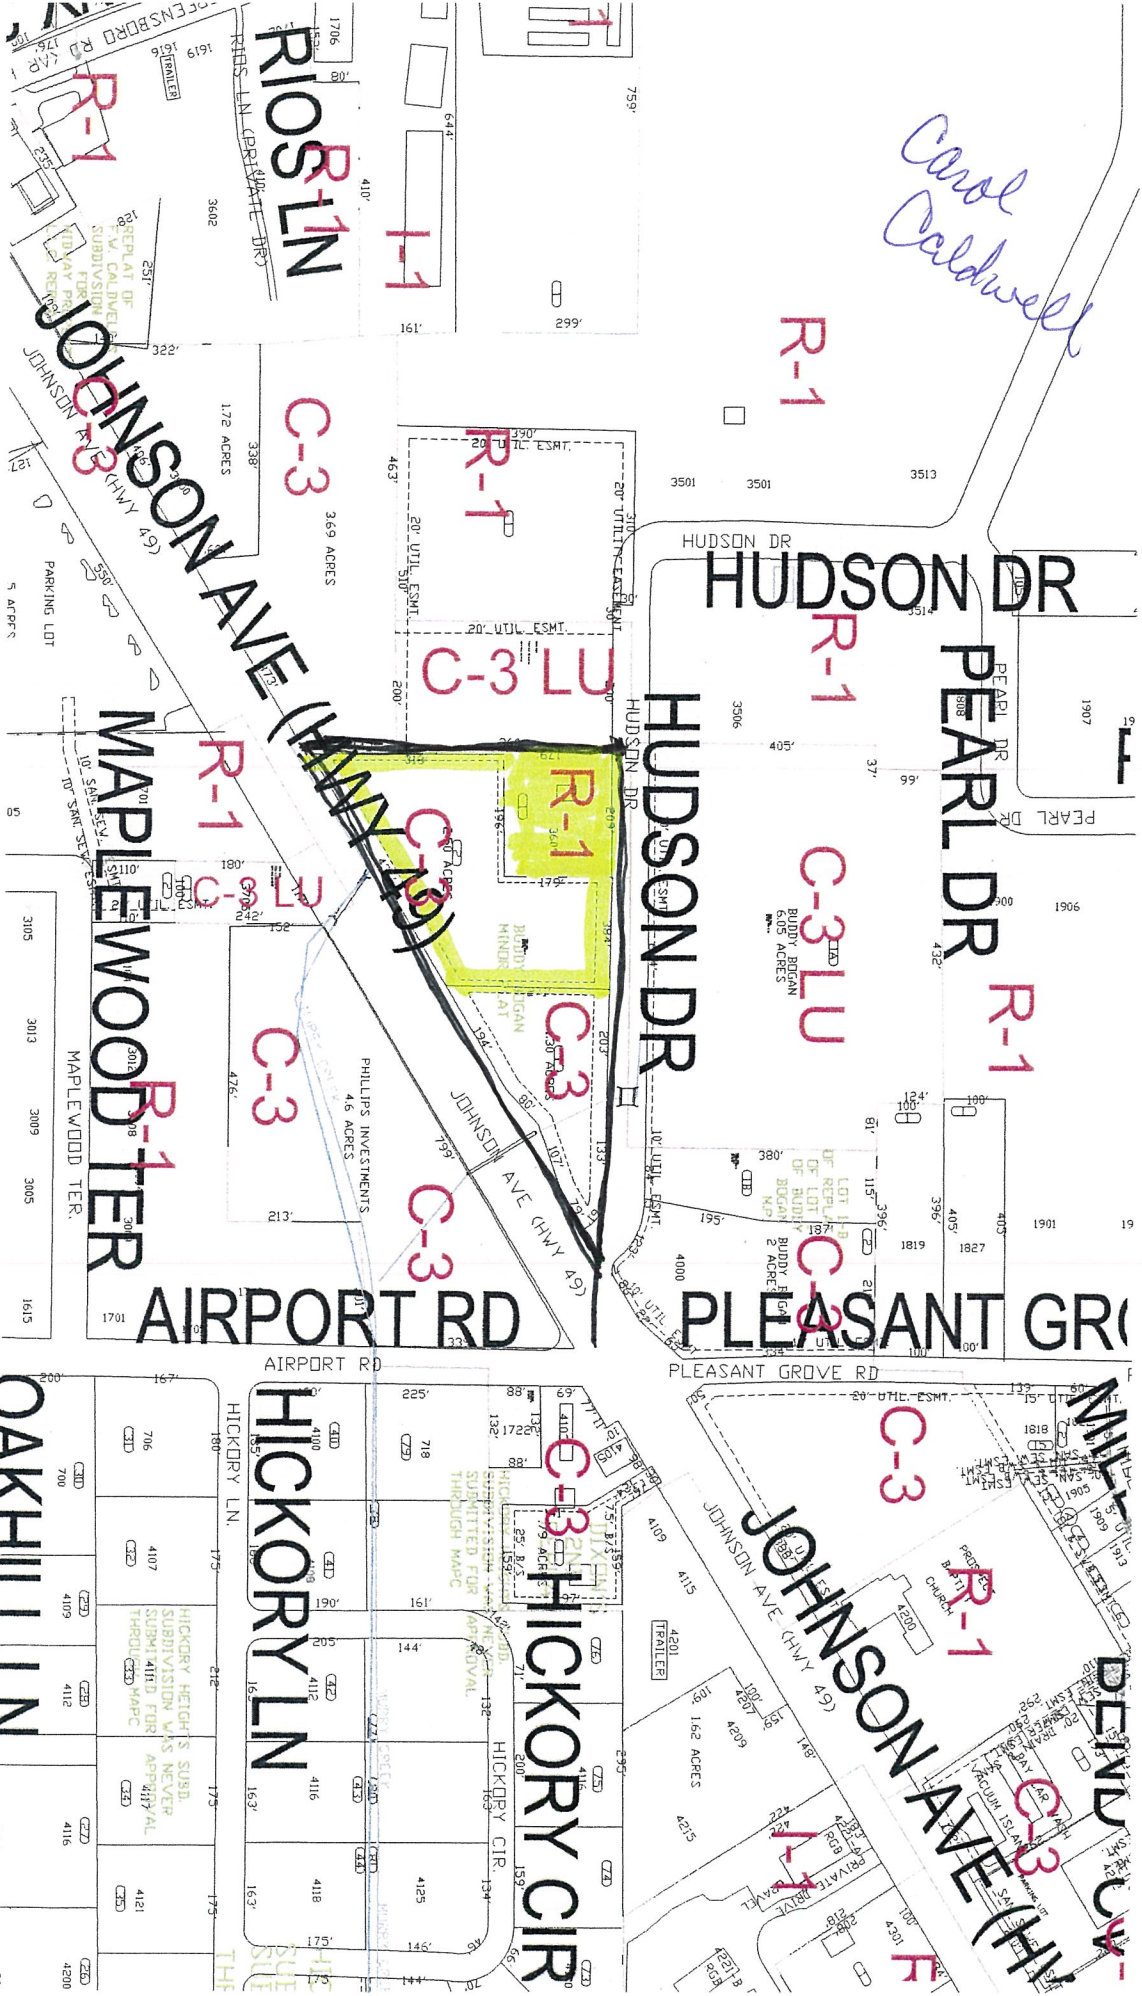


#1

#2

C/L HUDSON ST.
(60' R/W)

32.0'

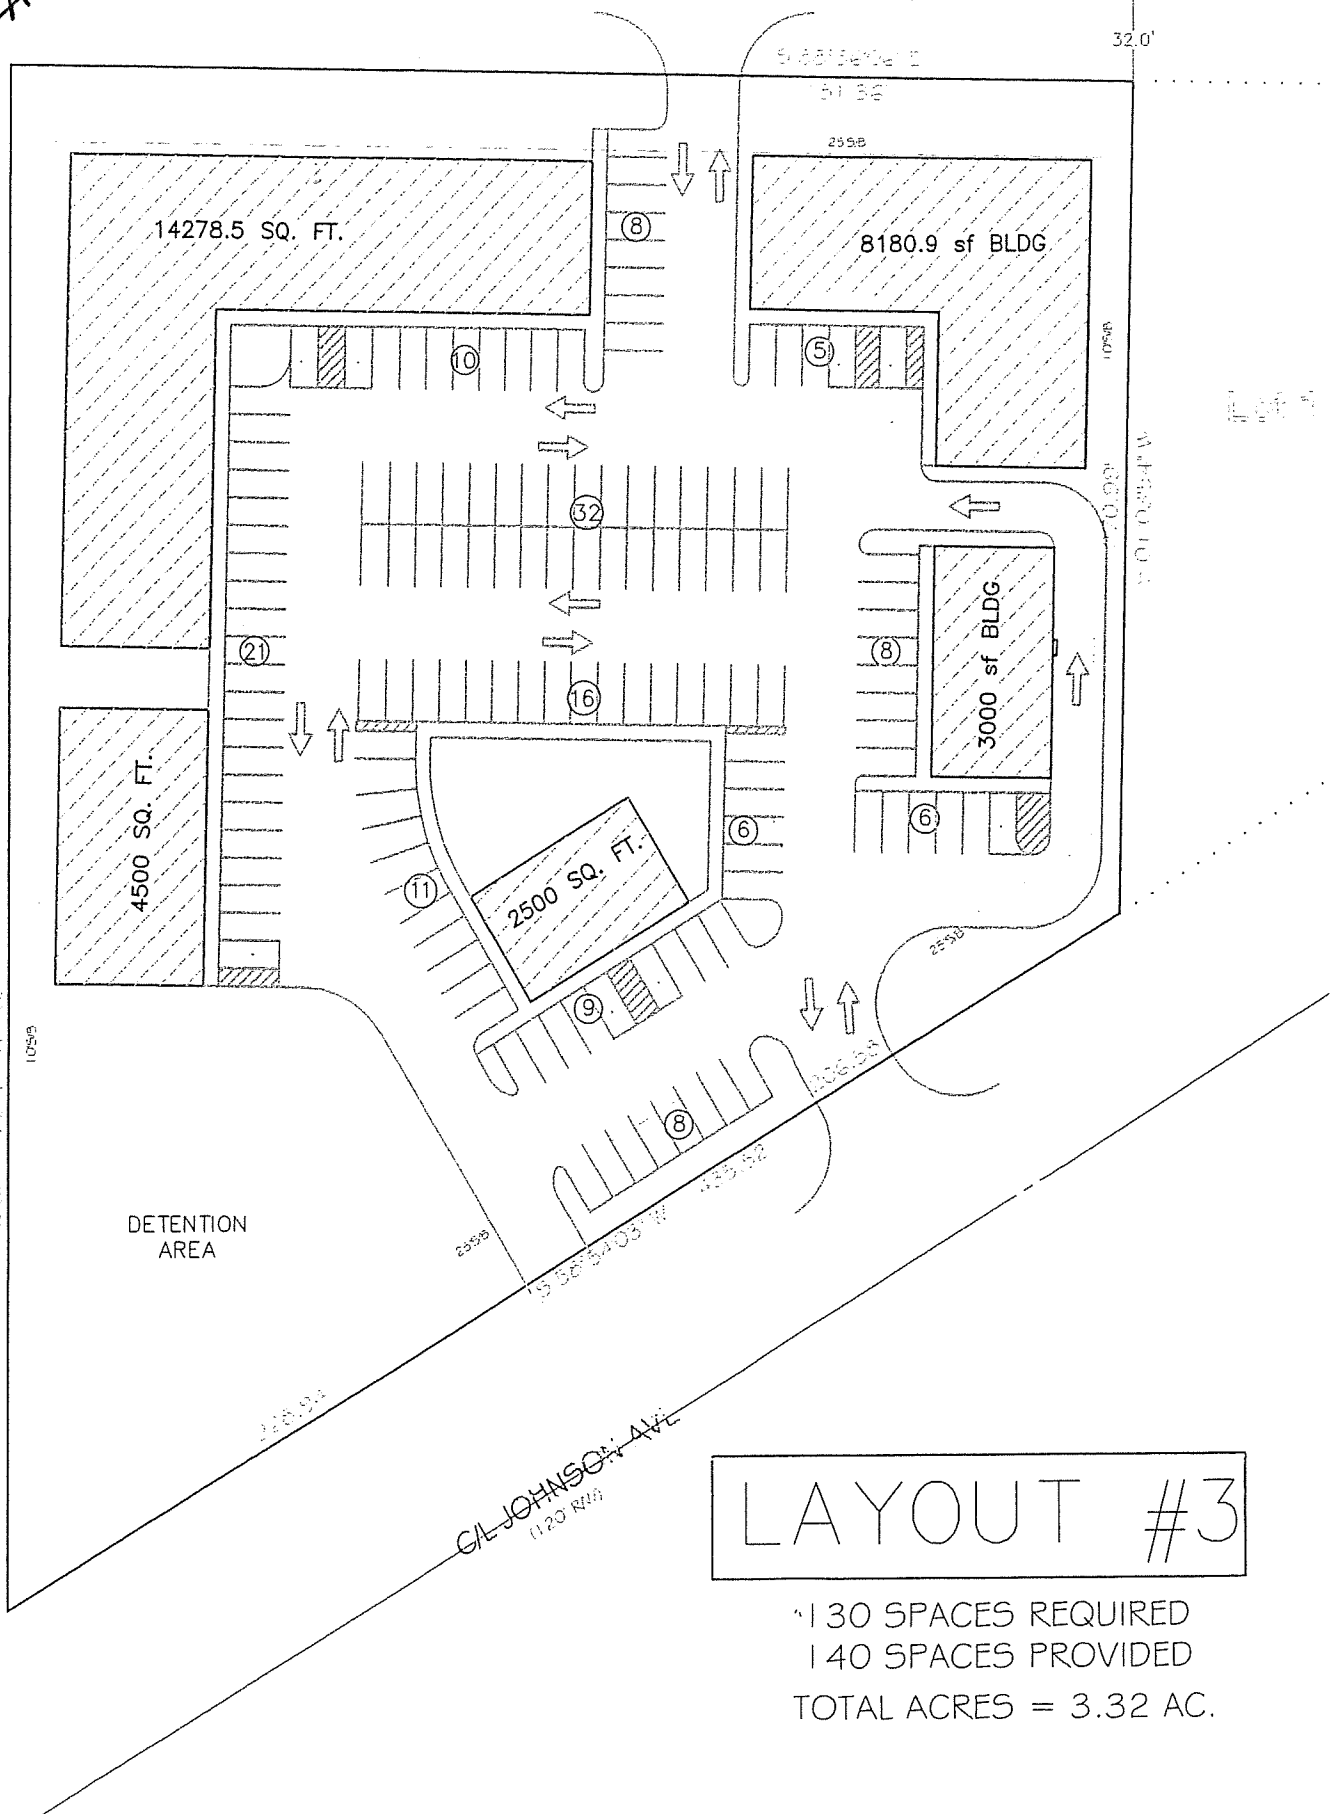

LAYOUT #3

~130 SPACES REQUIRED
 140 SPACES PROVIDED
 TOTAL ACRES = 3.32 AC.