



- Stormwater flow ↓
- XX Disturbed areas
 - straw bales
 - △ concrete wash out

SITE PLAN - SC: - 1" = 20'

BY: D. HELSO
 JONESBORO, AR.
 JULY, 2012
 870-335-0730

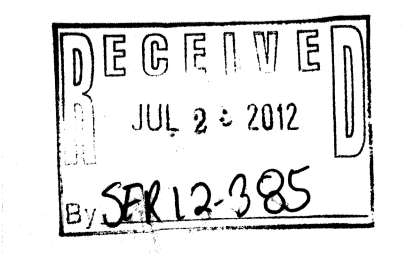


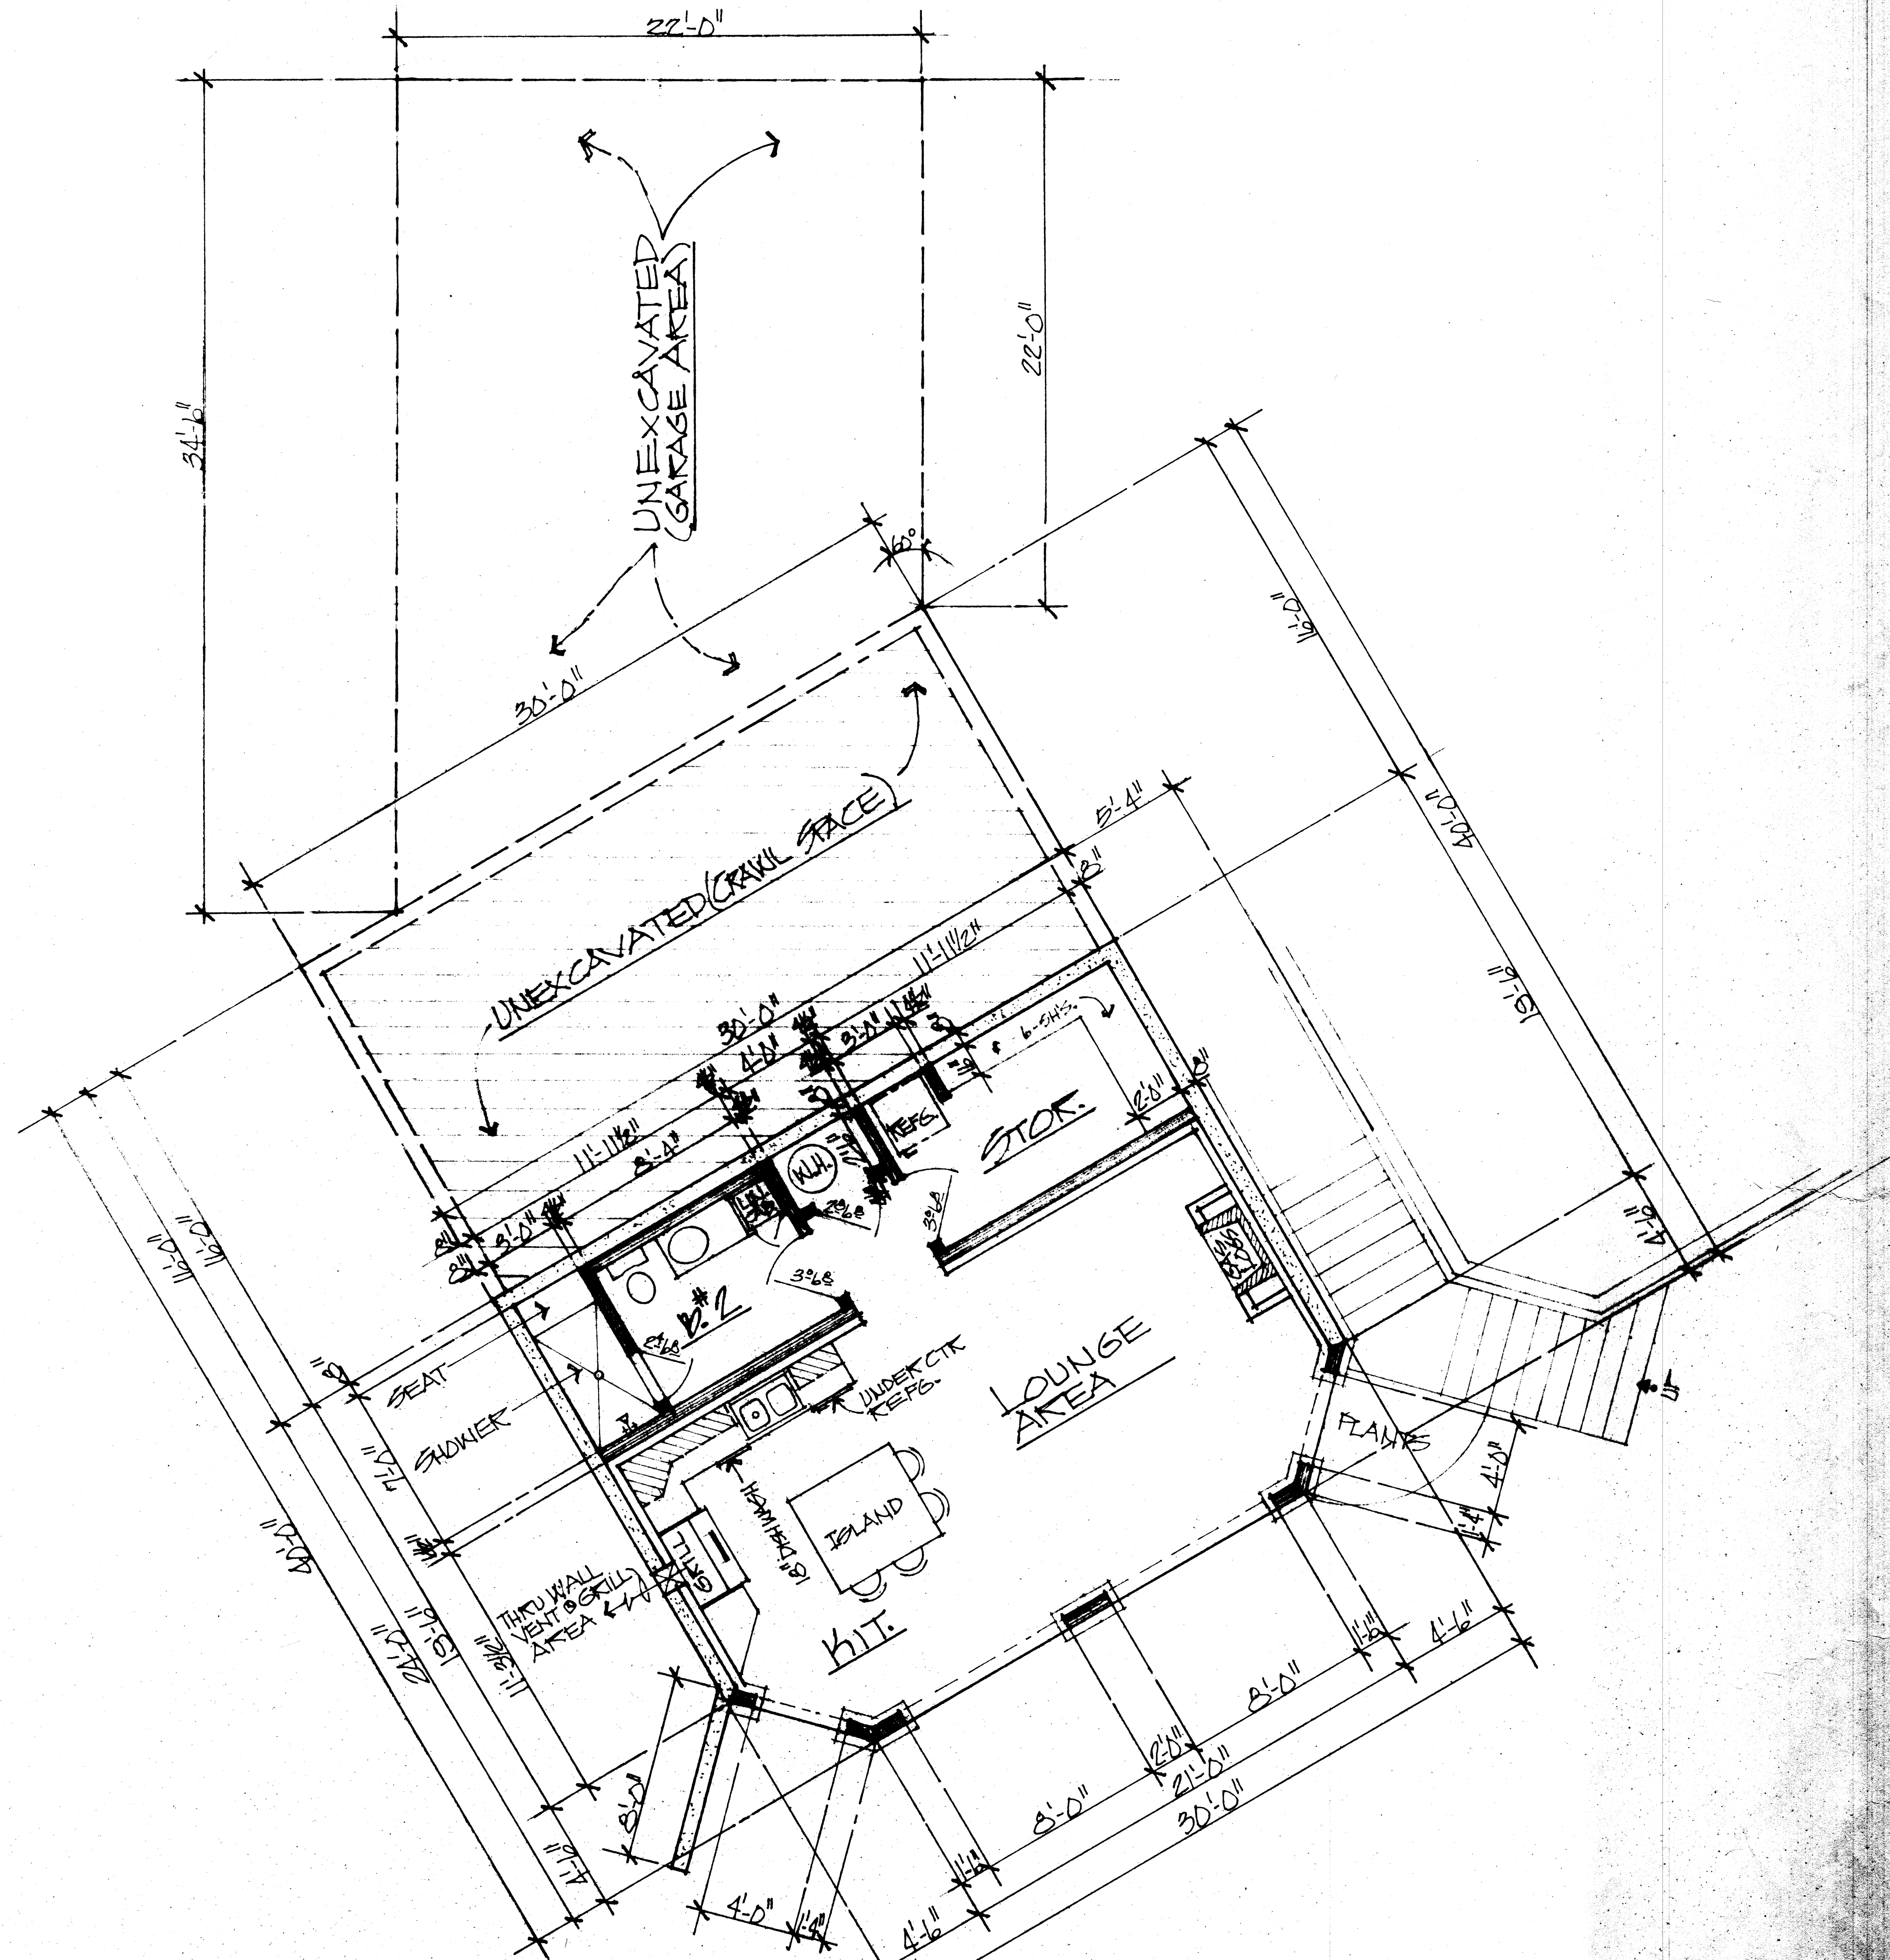

FIRST FLOOR PLAN — SC: - 1/4" = 1'-0"

BY: DR. HELSO
JONESBORO, AR.

JULY, 2012
810-555-0130

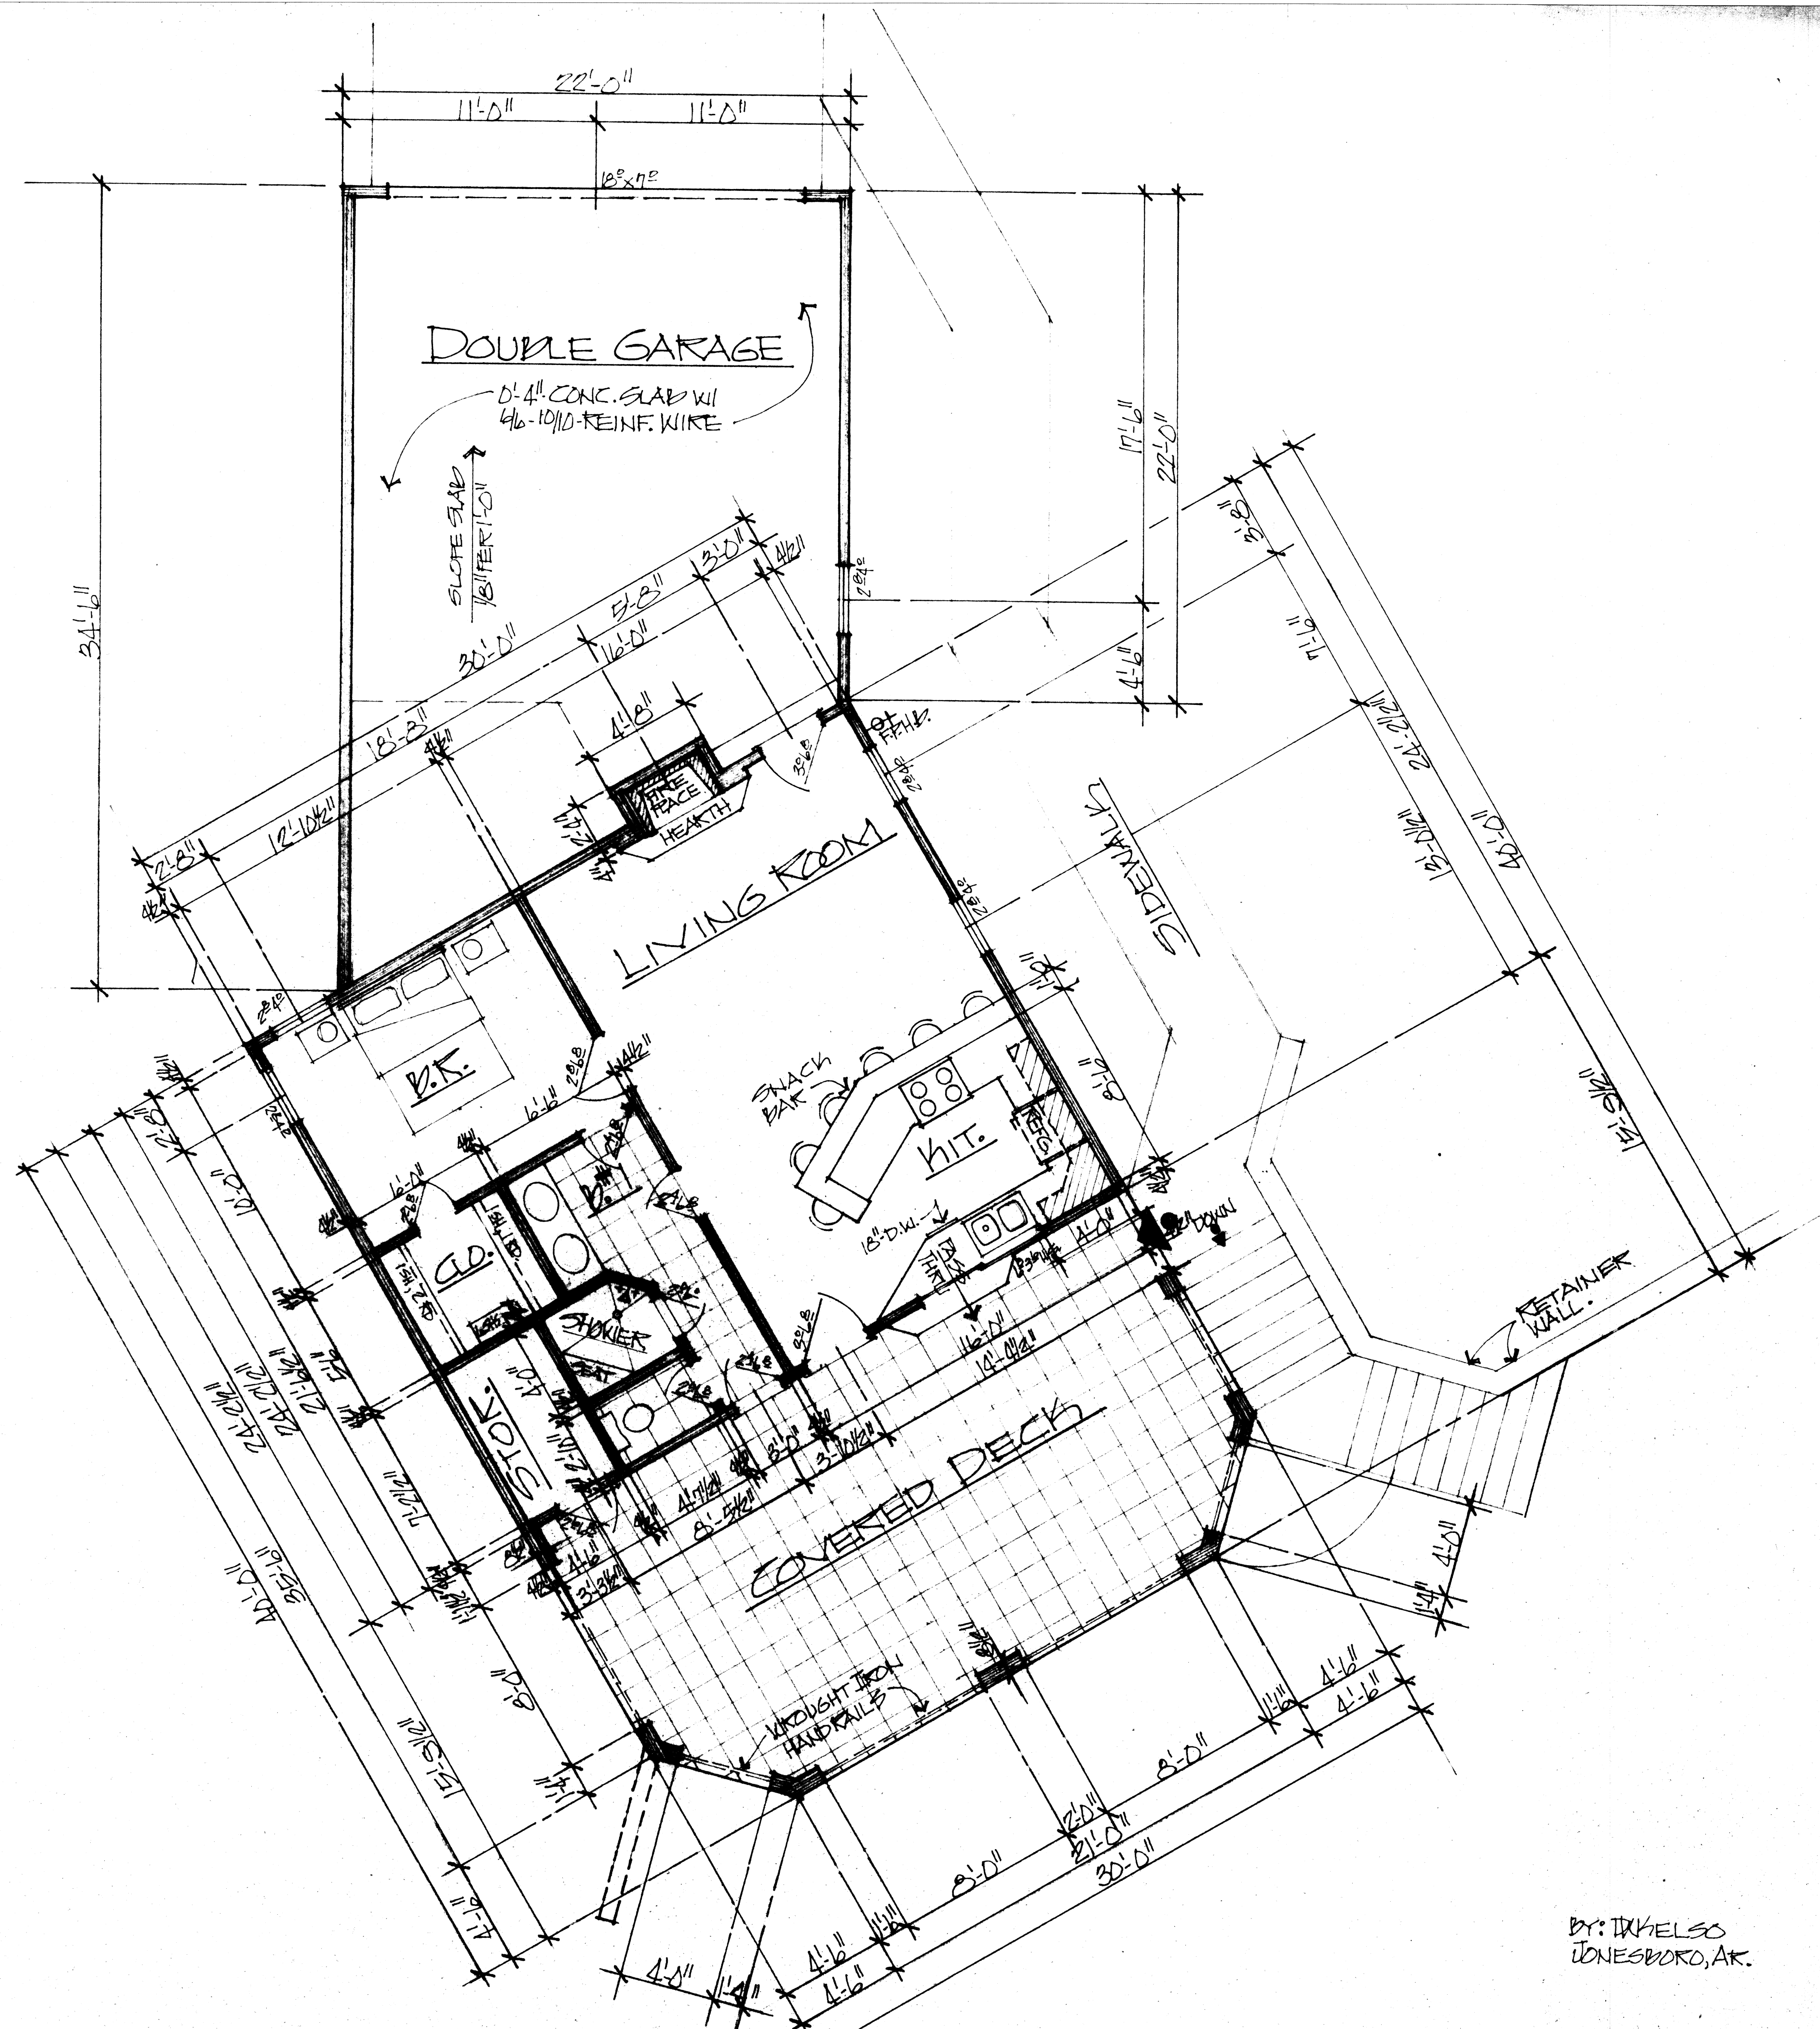

DOUBLE GARAGE

0'-4" CONC. SLAB W/ 4#6-10'10" REINF. WIRE

LIVING ROOM

SNACK BAR
KIT.

COVERED DECK

BY: TRHELSON
JONESBORO, AR. JULY, 2012
810-335-0130

SECOND FLOOR PLAN — SC: 1/4" = 1'-0"



POOL ELEVATION — SC: 1/4" = 1'-0"