
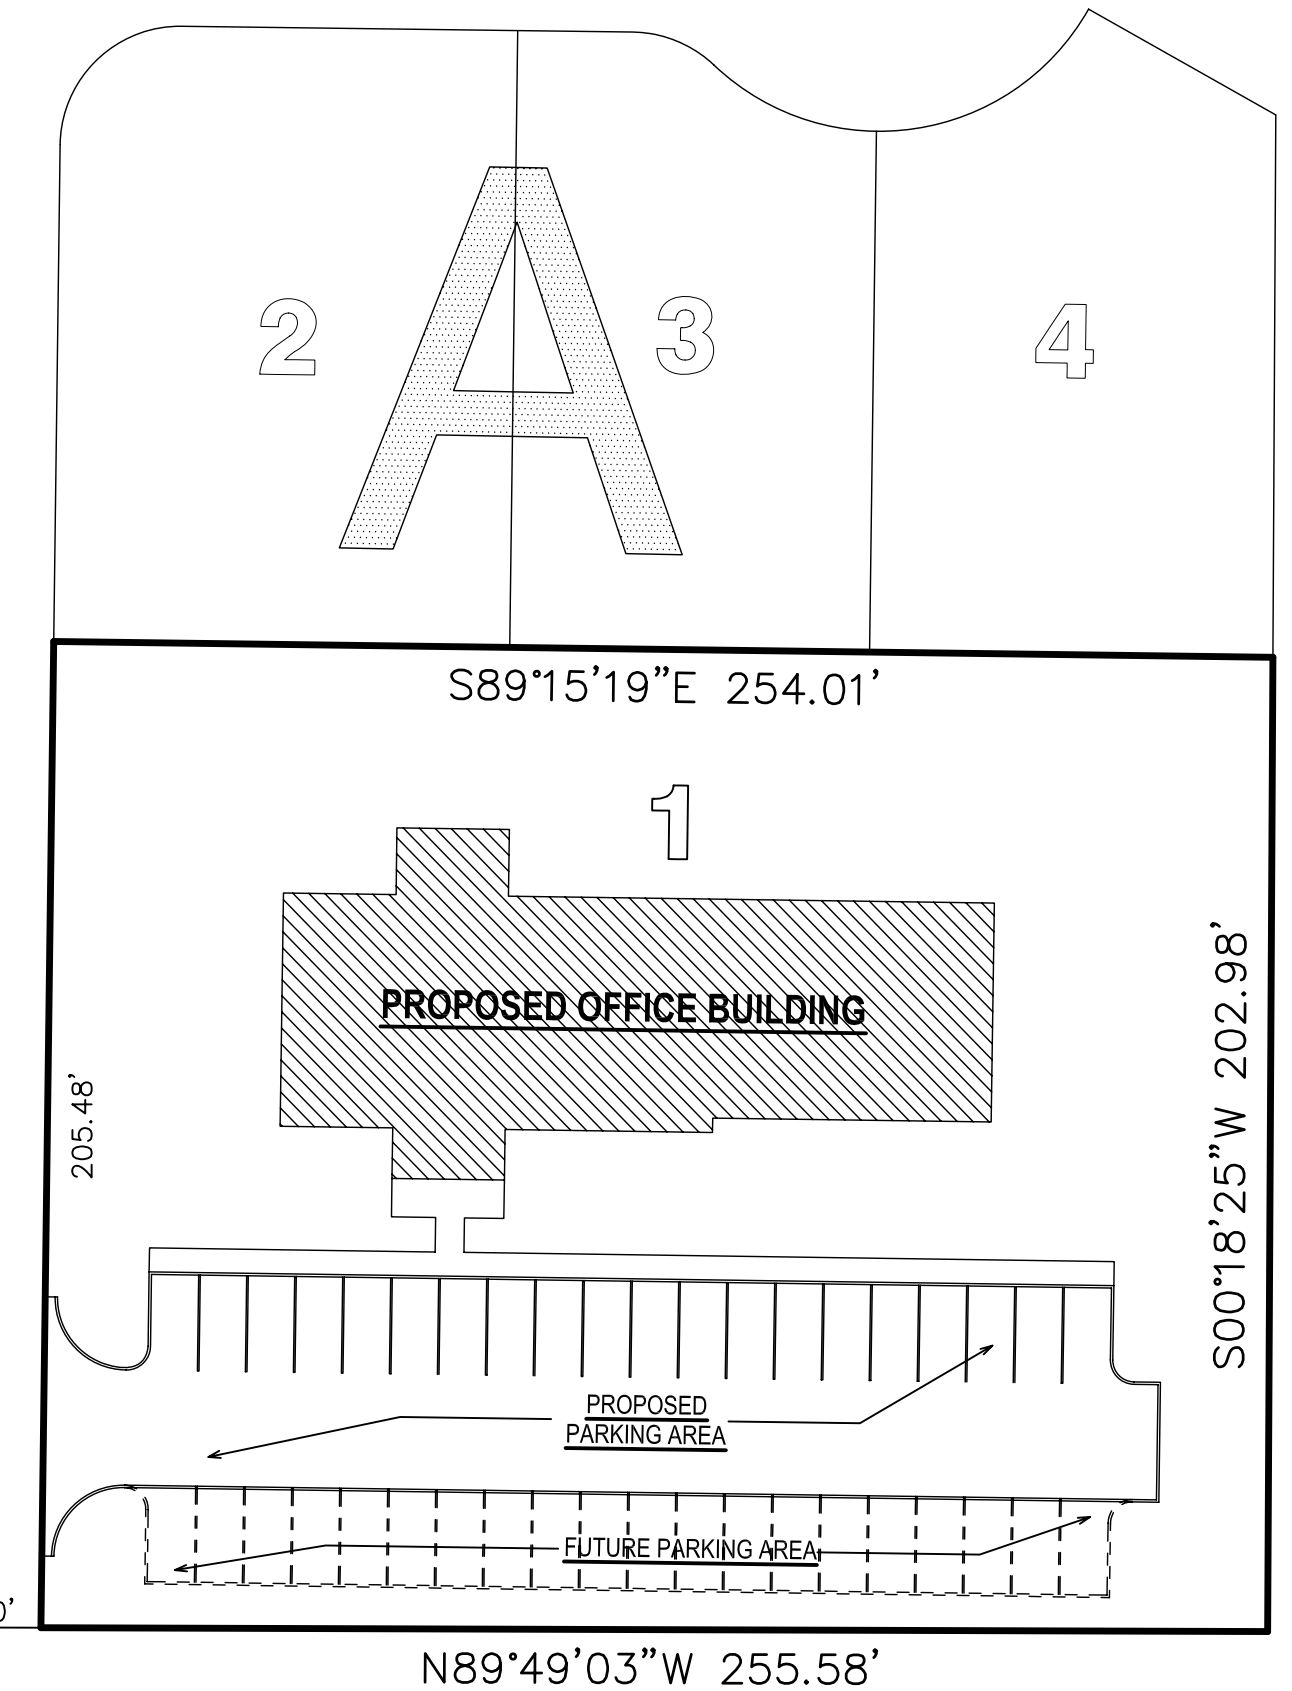



MERRELL ESTATES
R-1 ZONING

MERRELL ESTATES
R-1 ZONING

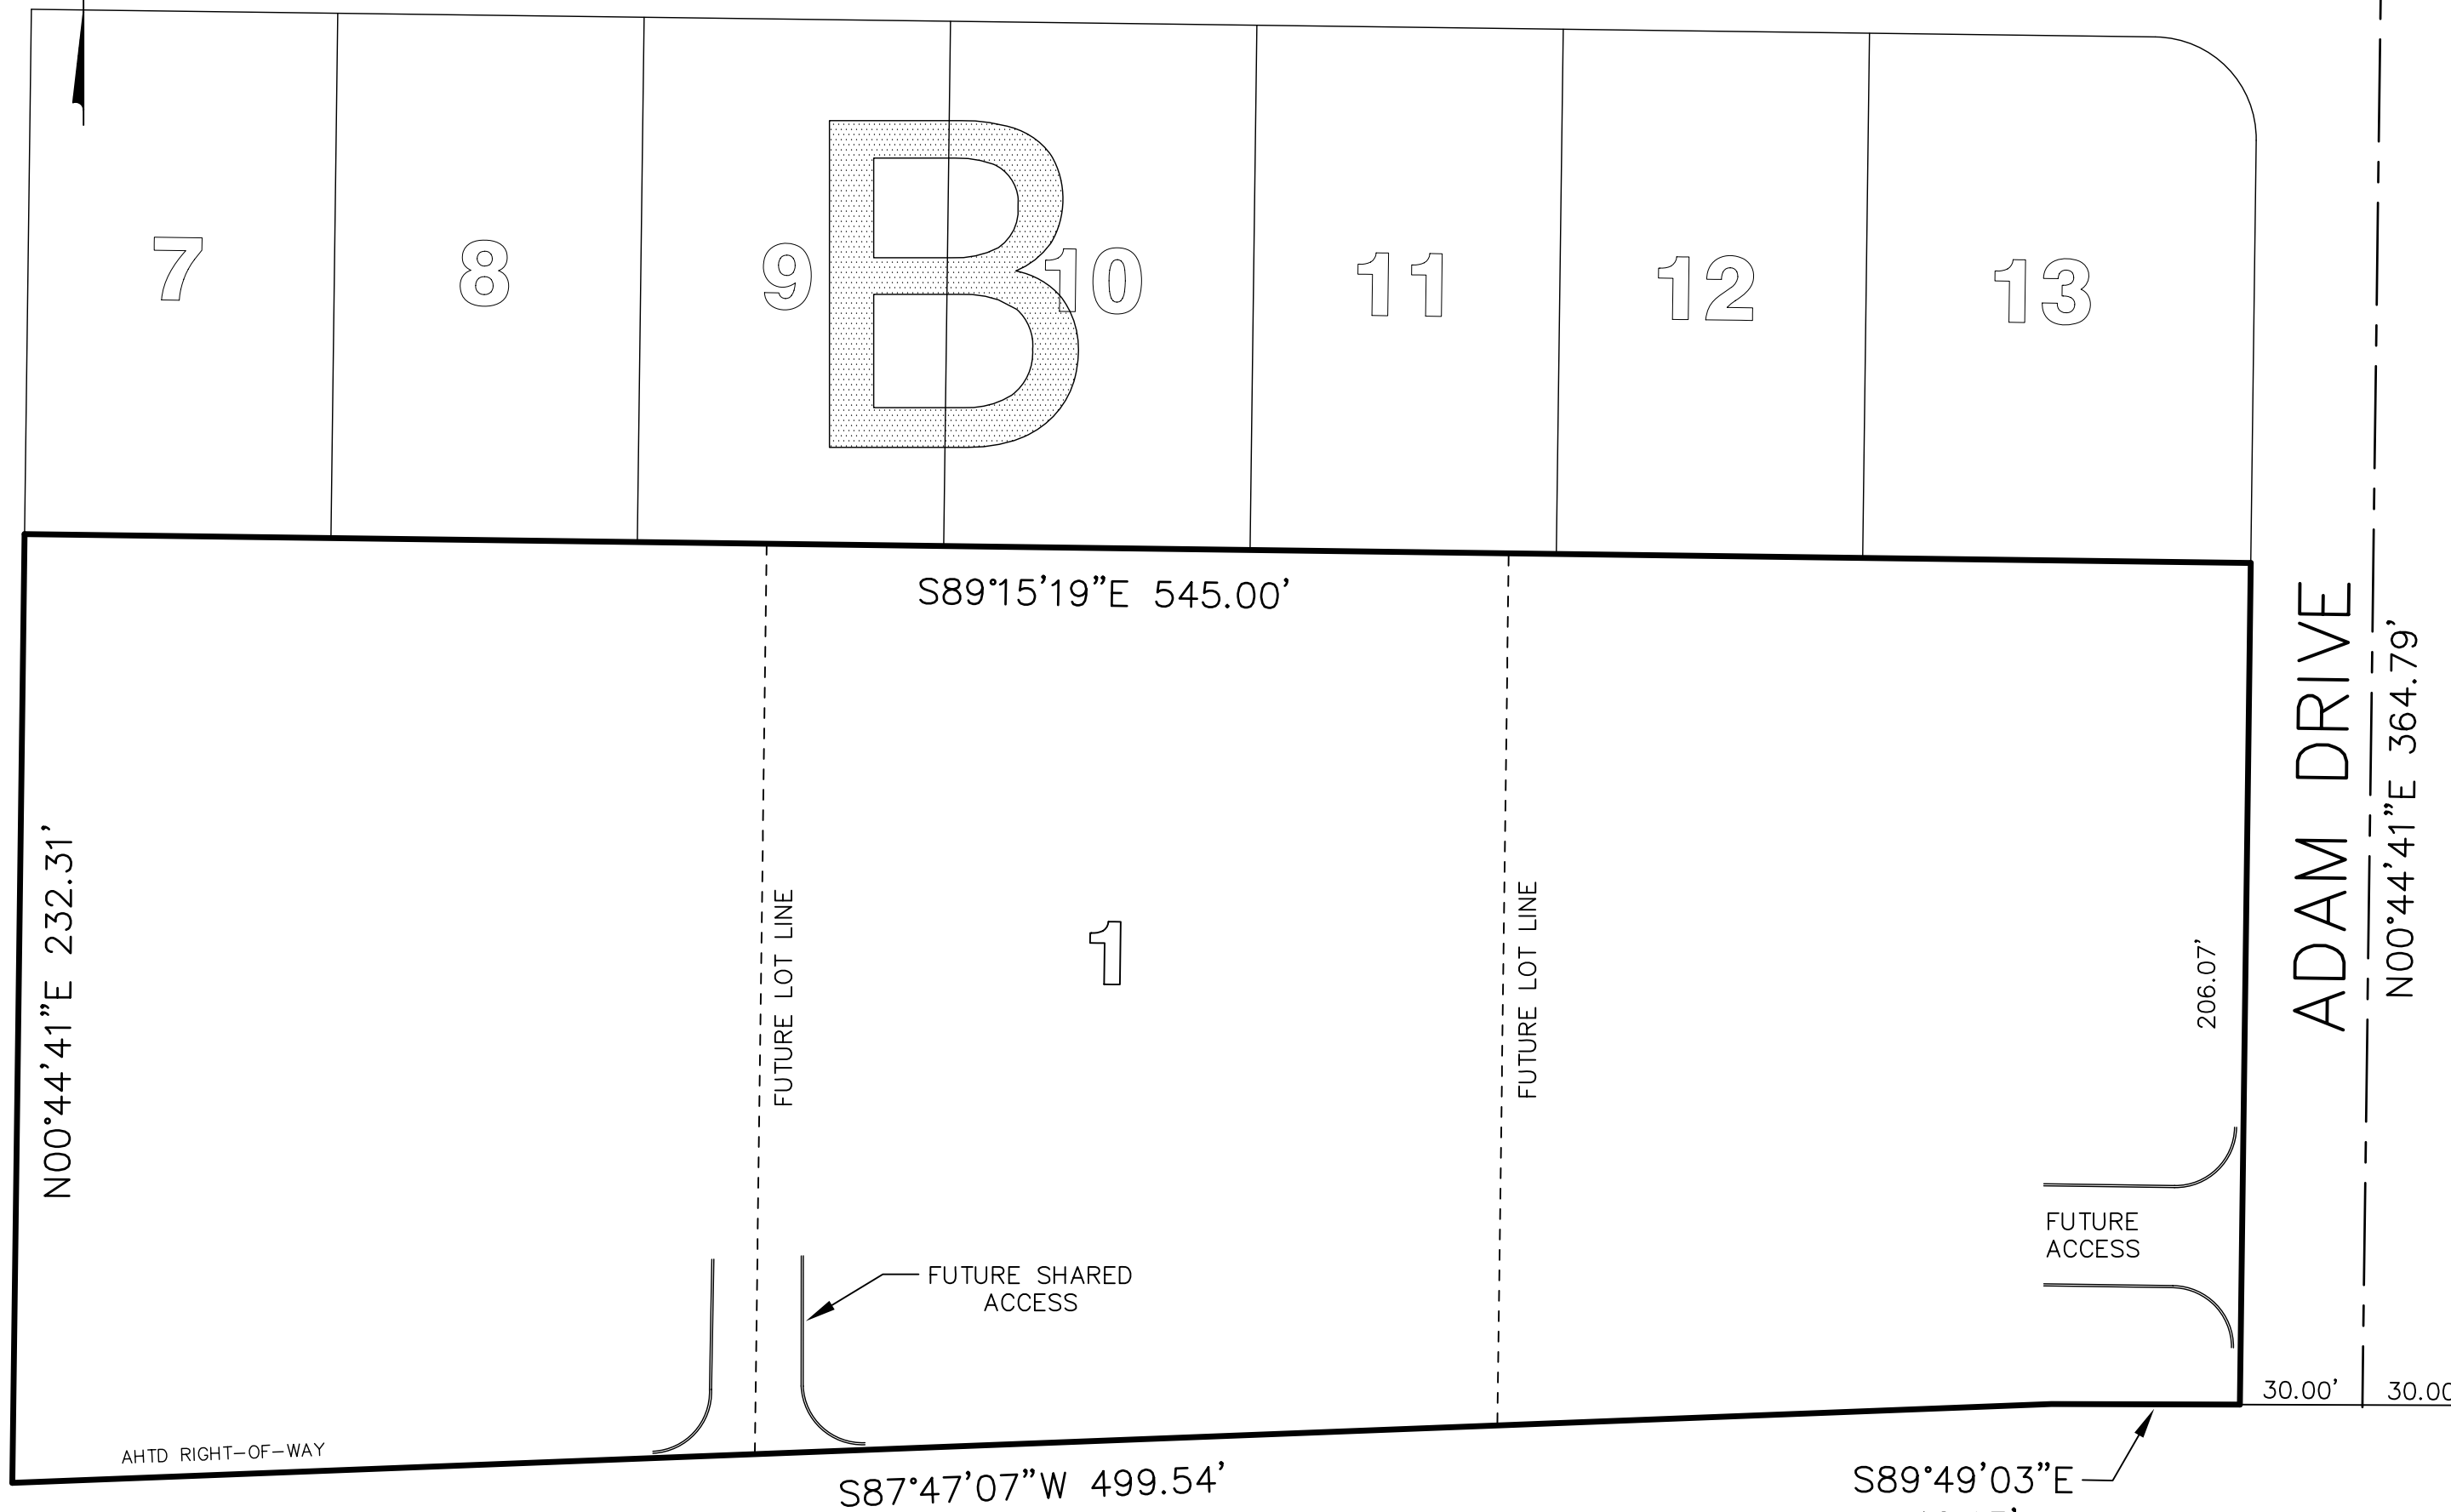

U.S. HWY 49

SOUTHWEST DRIVE

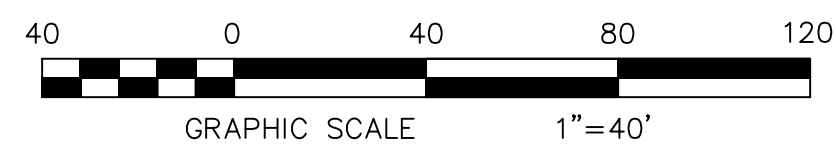

PROPOSED DEVELOPMENT

MERRELL ESTATES REPLAT
TO THE CITY OF JONESBORO, CRAIGHEAD COUNTY, ARKANSAS

HAYWOOD, KENWARD, BARE & ASSOCIATES, INC.

CIVIL ENGINEERING - SURVEYING - PLANNING

1801 LATOURETTE DRIVE
JONESBORO, ARKANSAS 72404

TEL 870-932-2019

FAX 870-932-1076

REVISIONS

DATE	BY	DESCRIPTION

SURVEY INDEX CODE

PROJECT NO.

T001-0004-06

DRAWN BY

BETTIS

CHECKED BY

SHEET

1 OF 1

SCALE

1"=40'

DATE

12/17/08

DRAWING NO.

57-320

COPYRIGHT 2008, ALL RIGHTS RESERVED

CLIENT

THREE SISTERS, LLC