
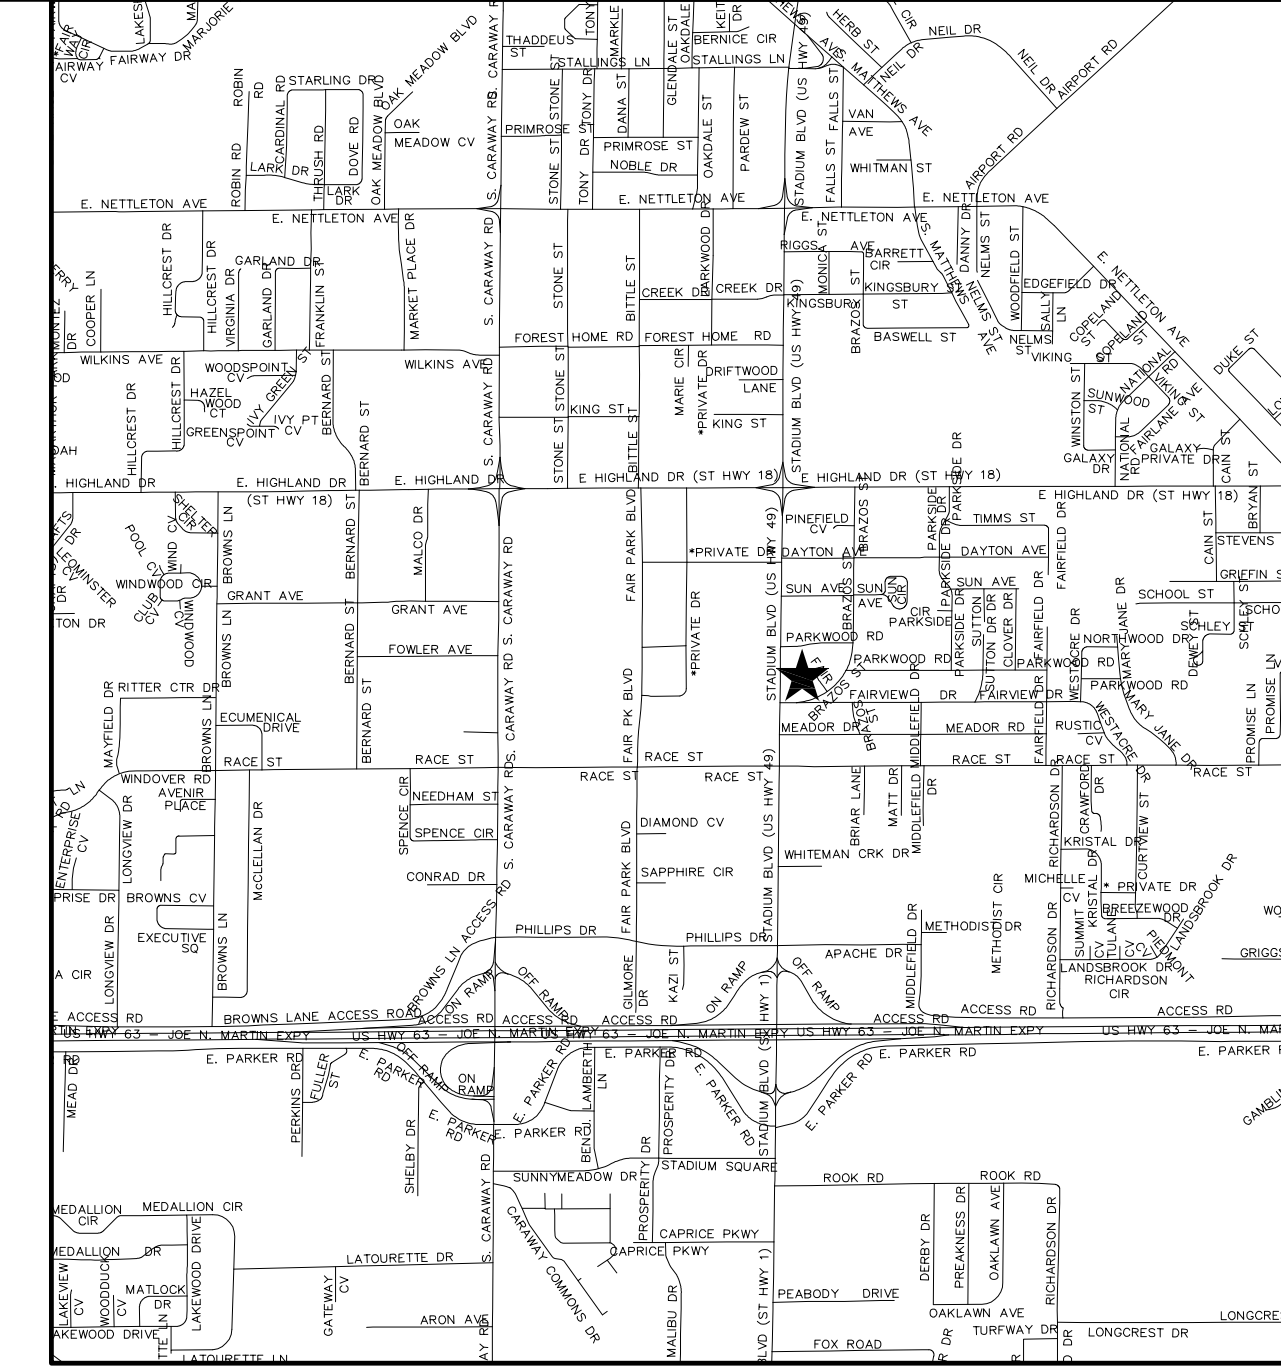
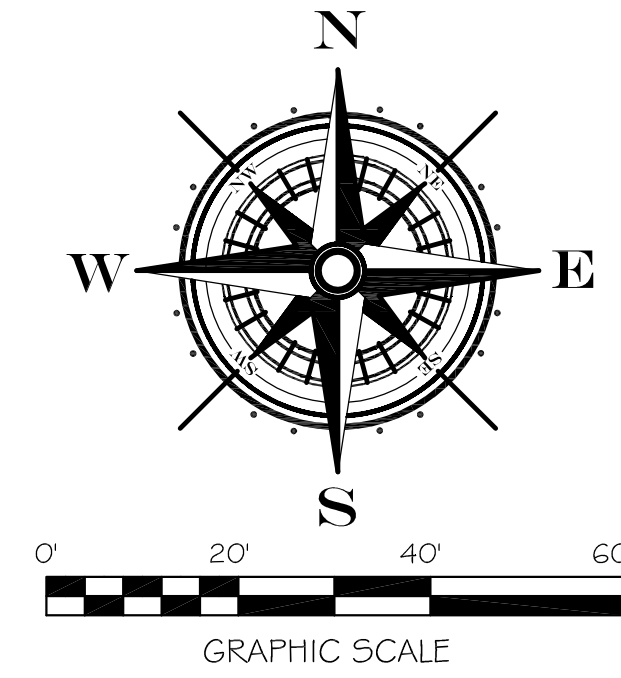


C/L STADIUM BLVD

C/L FAIRVIEW DR.

C/L BRAZOS ST.

C/L FAIR COVE

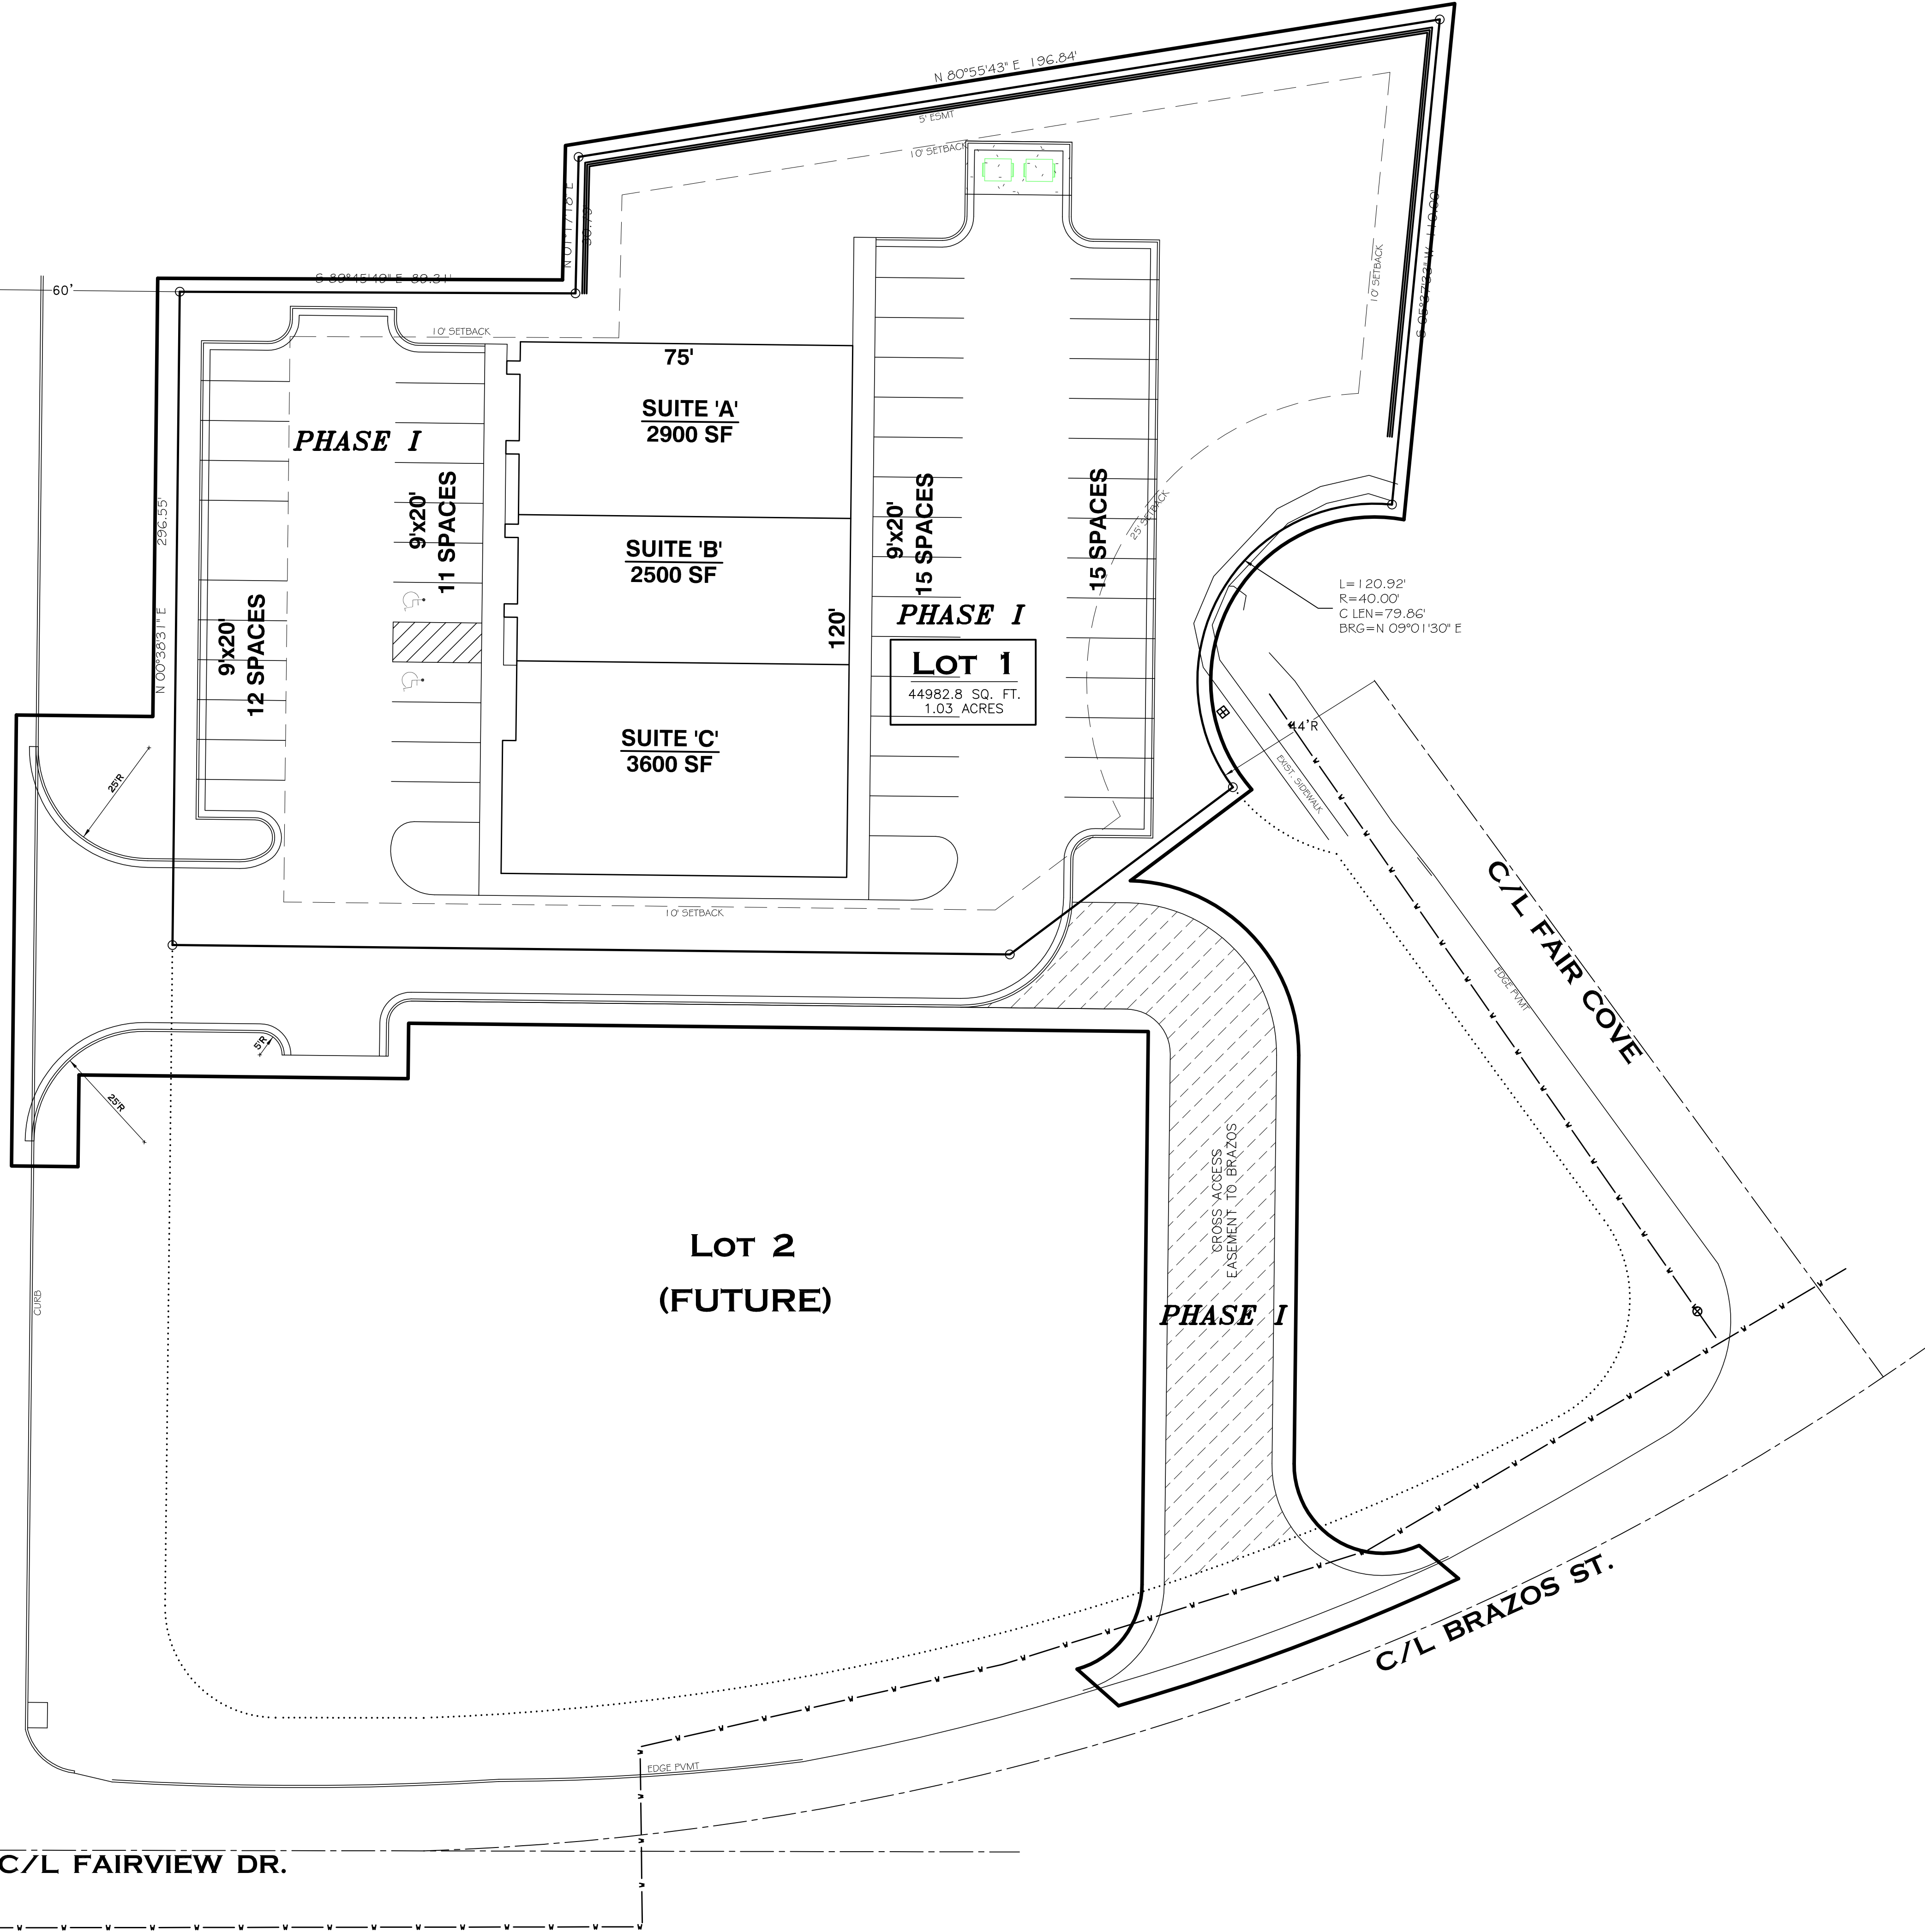



Job No.	114098	Scale	1" = 20'
County	CRAIGHEAD	Date	07-31-14
Township	14N	Section	28
Range	04E	Drawn By	RE
Checked by	GH	Sheet No.	1 of 1

ENGINEERS PLANNERS SURVEYORS

Civilogic

203 Southwest Dr. - Jonesboro, AR - (870) 932-7880 - www.civilogic.net

PROPOSED SITE LAYOUT
 RED WOLF CORNER
 JONESBORO, ARKANSAS
 FOR
 STONEBRIDGE CONSTRUCTION

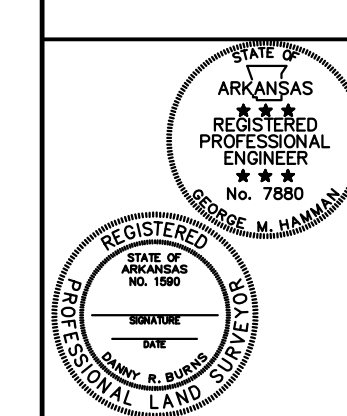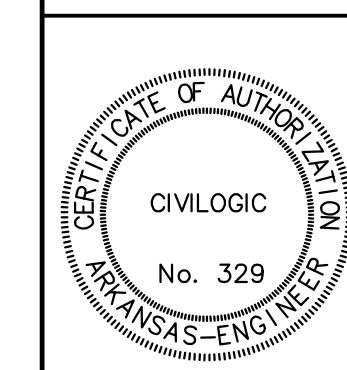

JOB NO.:	114098
SHEET NUMBER	1 of 1