


RECORD PLAT
LOT 1 PARKER ROAD ANNEX
TO JONESBORO, ARKANSAS

VICINITY MAP

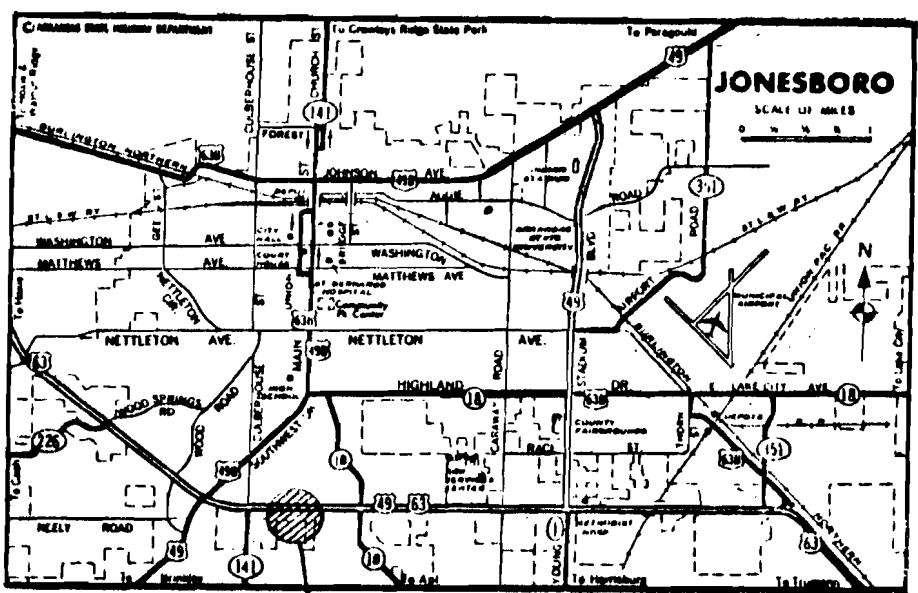

APPROX. LOC. OF RECORDED PARCEL



Part of the Northeast Quarter of the Northwest Quarter of Section 31, Township 14 North, Range 4 East, being more particularly described as follows: Begin at the North Quarter Corner of said Section 31; thence South 89° 25' West on the Section line 668.5 feet to the point of beginning proper; thence continue on the Section line South 89° 25' West 133.5 feet; thence South 01° 00' East 280 feet; thence North 89° 25' East 133.5 feet; thence North 01° 00' West 280 feet to the point of beginning proper, subject to road right of way on all or part of the North 30 feet as shown in survey prepared by Haywood, Kenward & Associates, Inc., dated February 1, 1973 and revised on September 10th, 1976.

HAYWOOD, KENWARD & ASSOCIATES, INC.
CIVIL ENGINEERS - SURVEYORS
603 SOUTHWEST DRIVE
JONESBORO, ARKANSAS 72401

By *Clay Kenward*

REZONING APPLICATION		
FROM R-1 TO C-3	SCALE 1" = 200'	DRAWN BY JR REVISED 04/10/90 ACCORDING TO
DANT, PARKER & TROTTER PARCEL		
DATE 2/28/90	APPROVED BY	DEPARTMENT NUMBER 3-135