


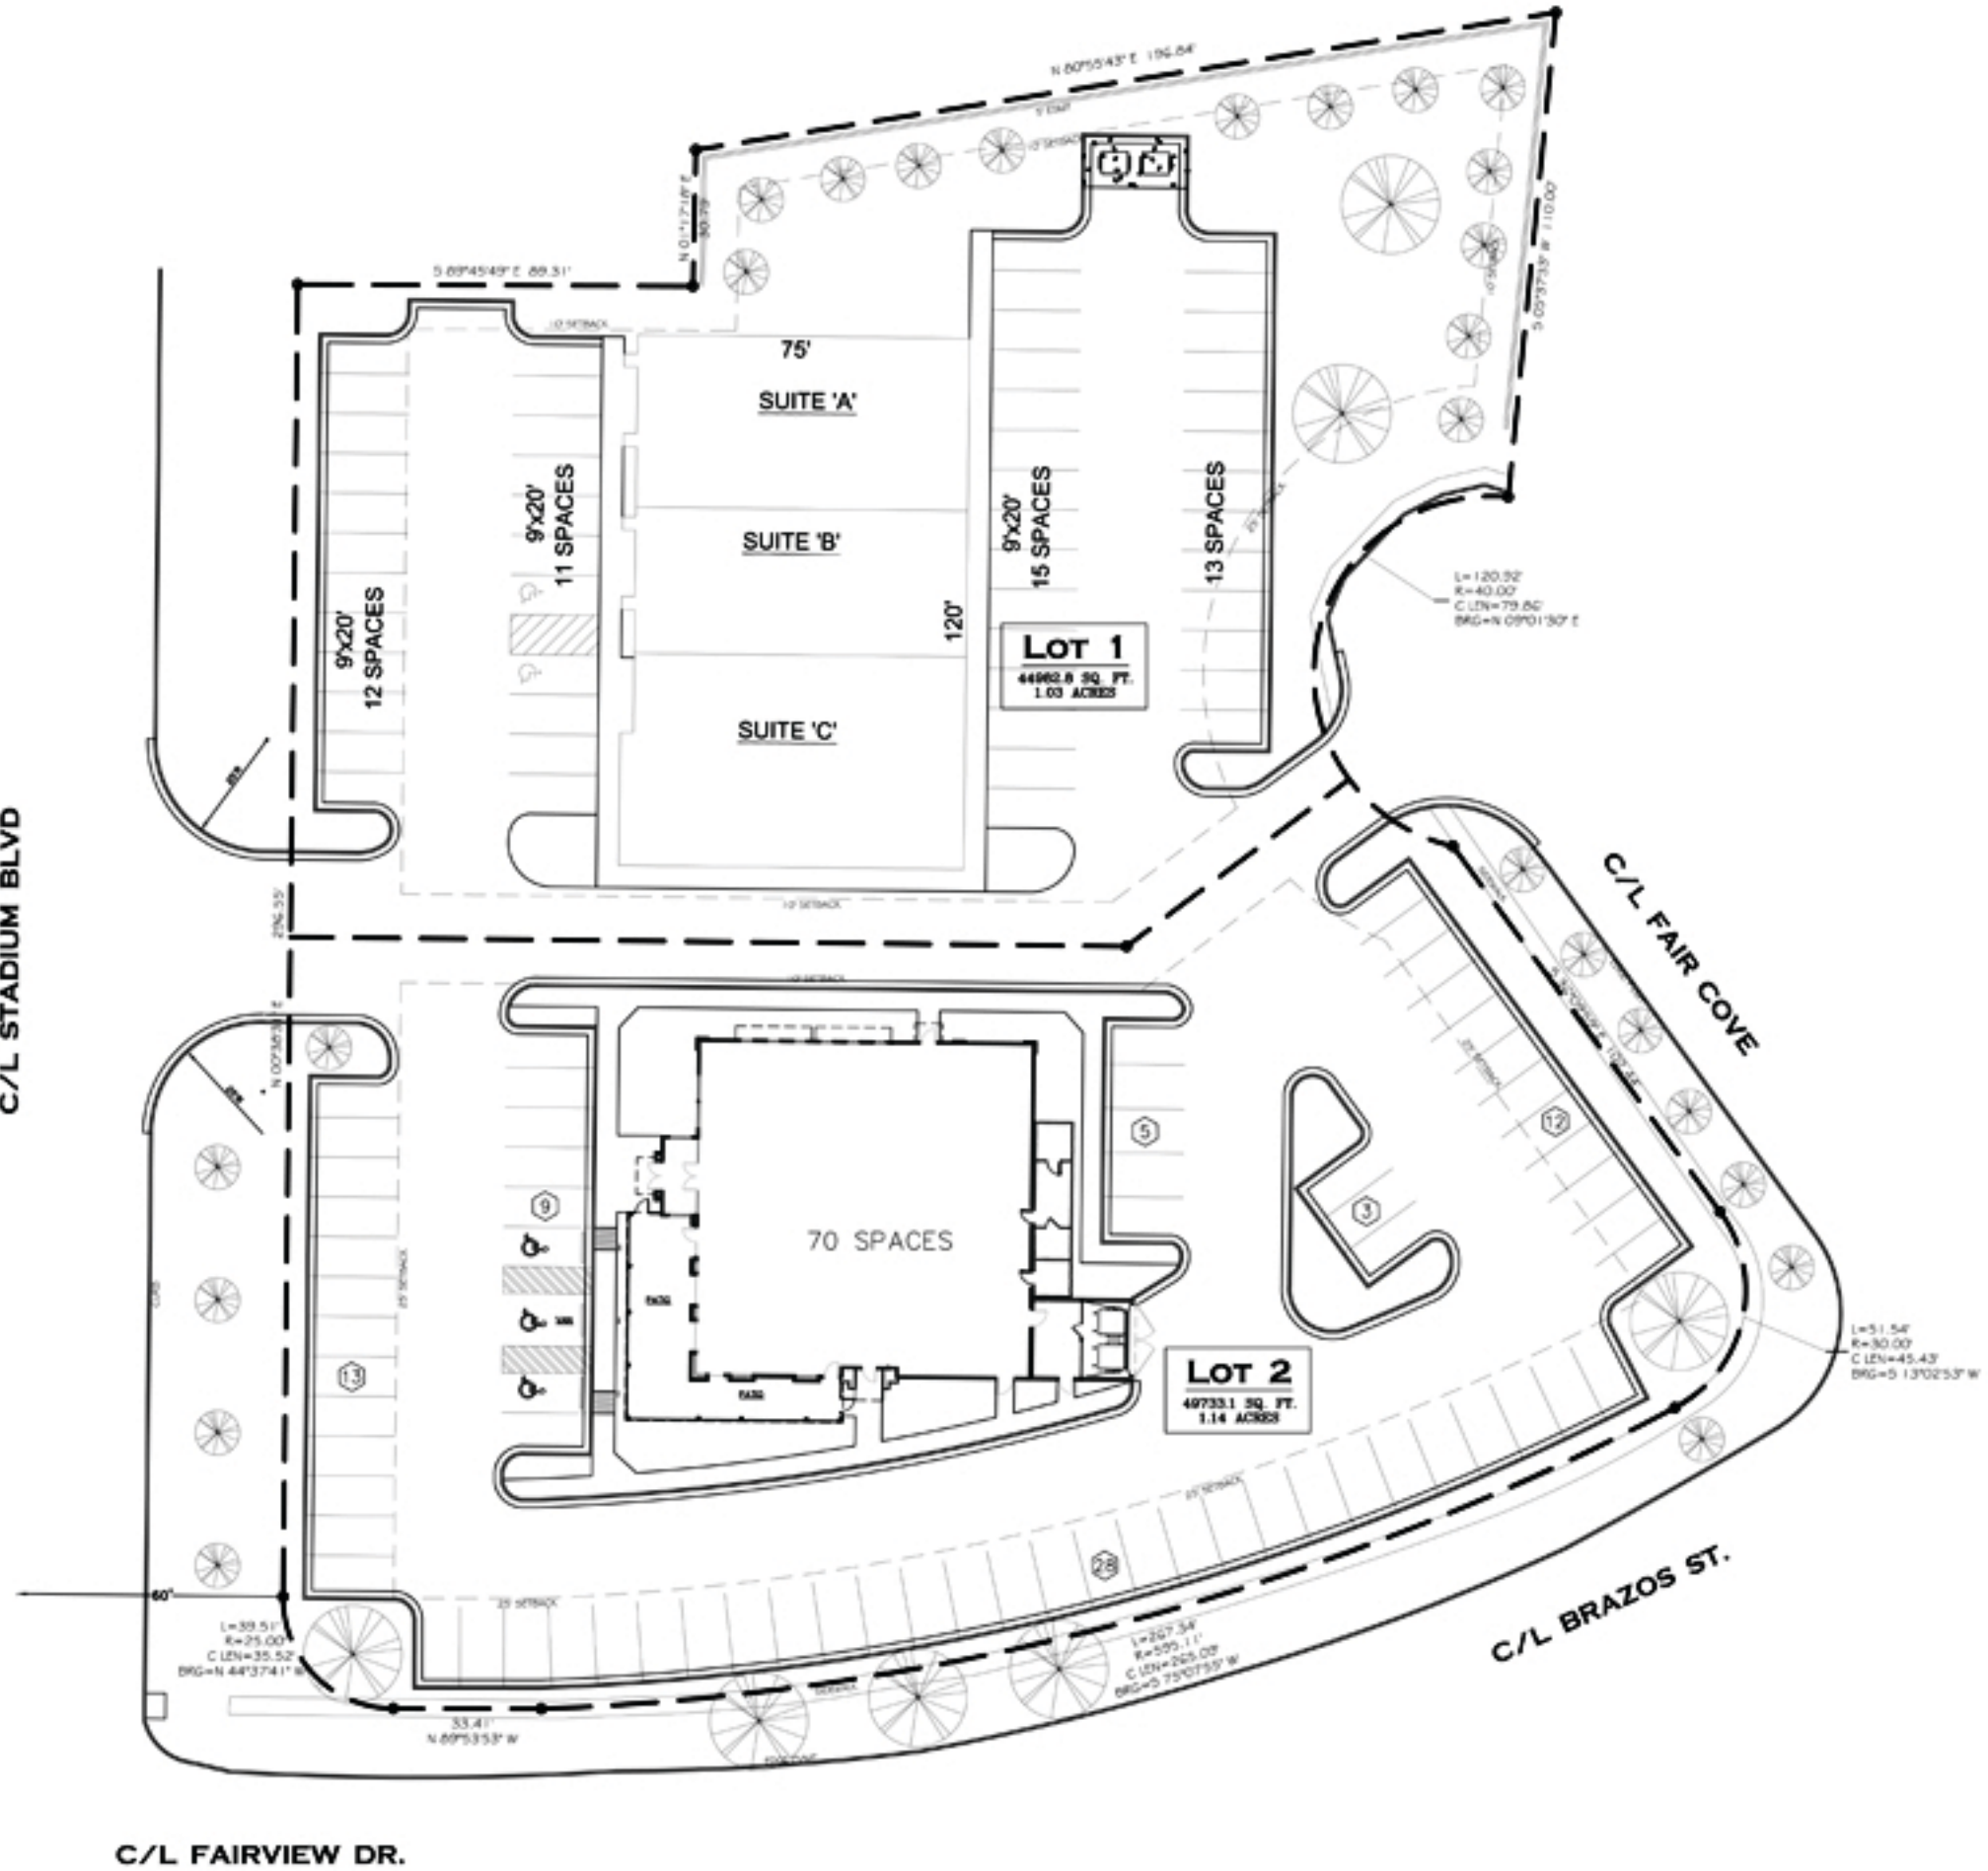

C/L STADIUM BLVD



C/L FAIRVIEW DR.