
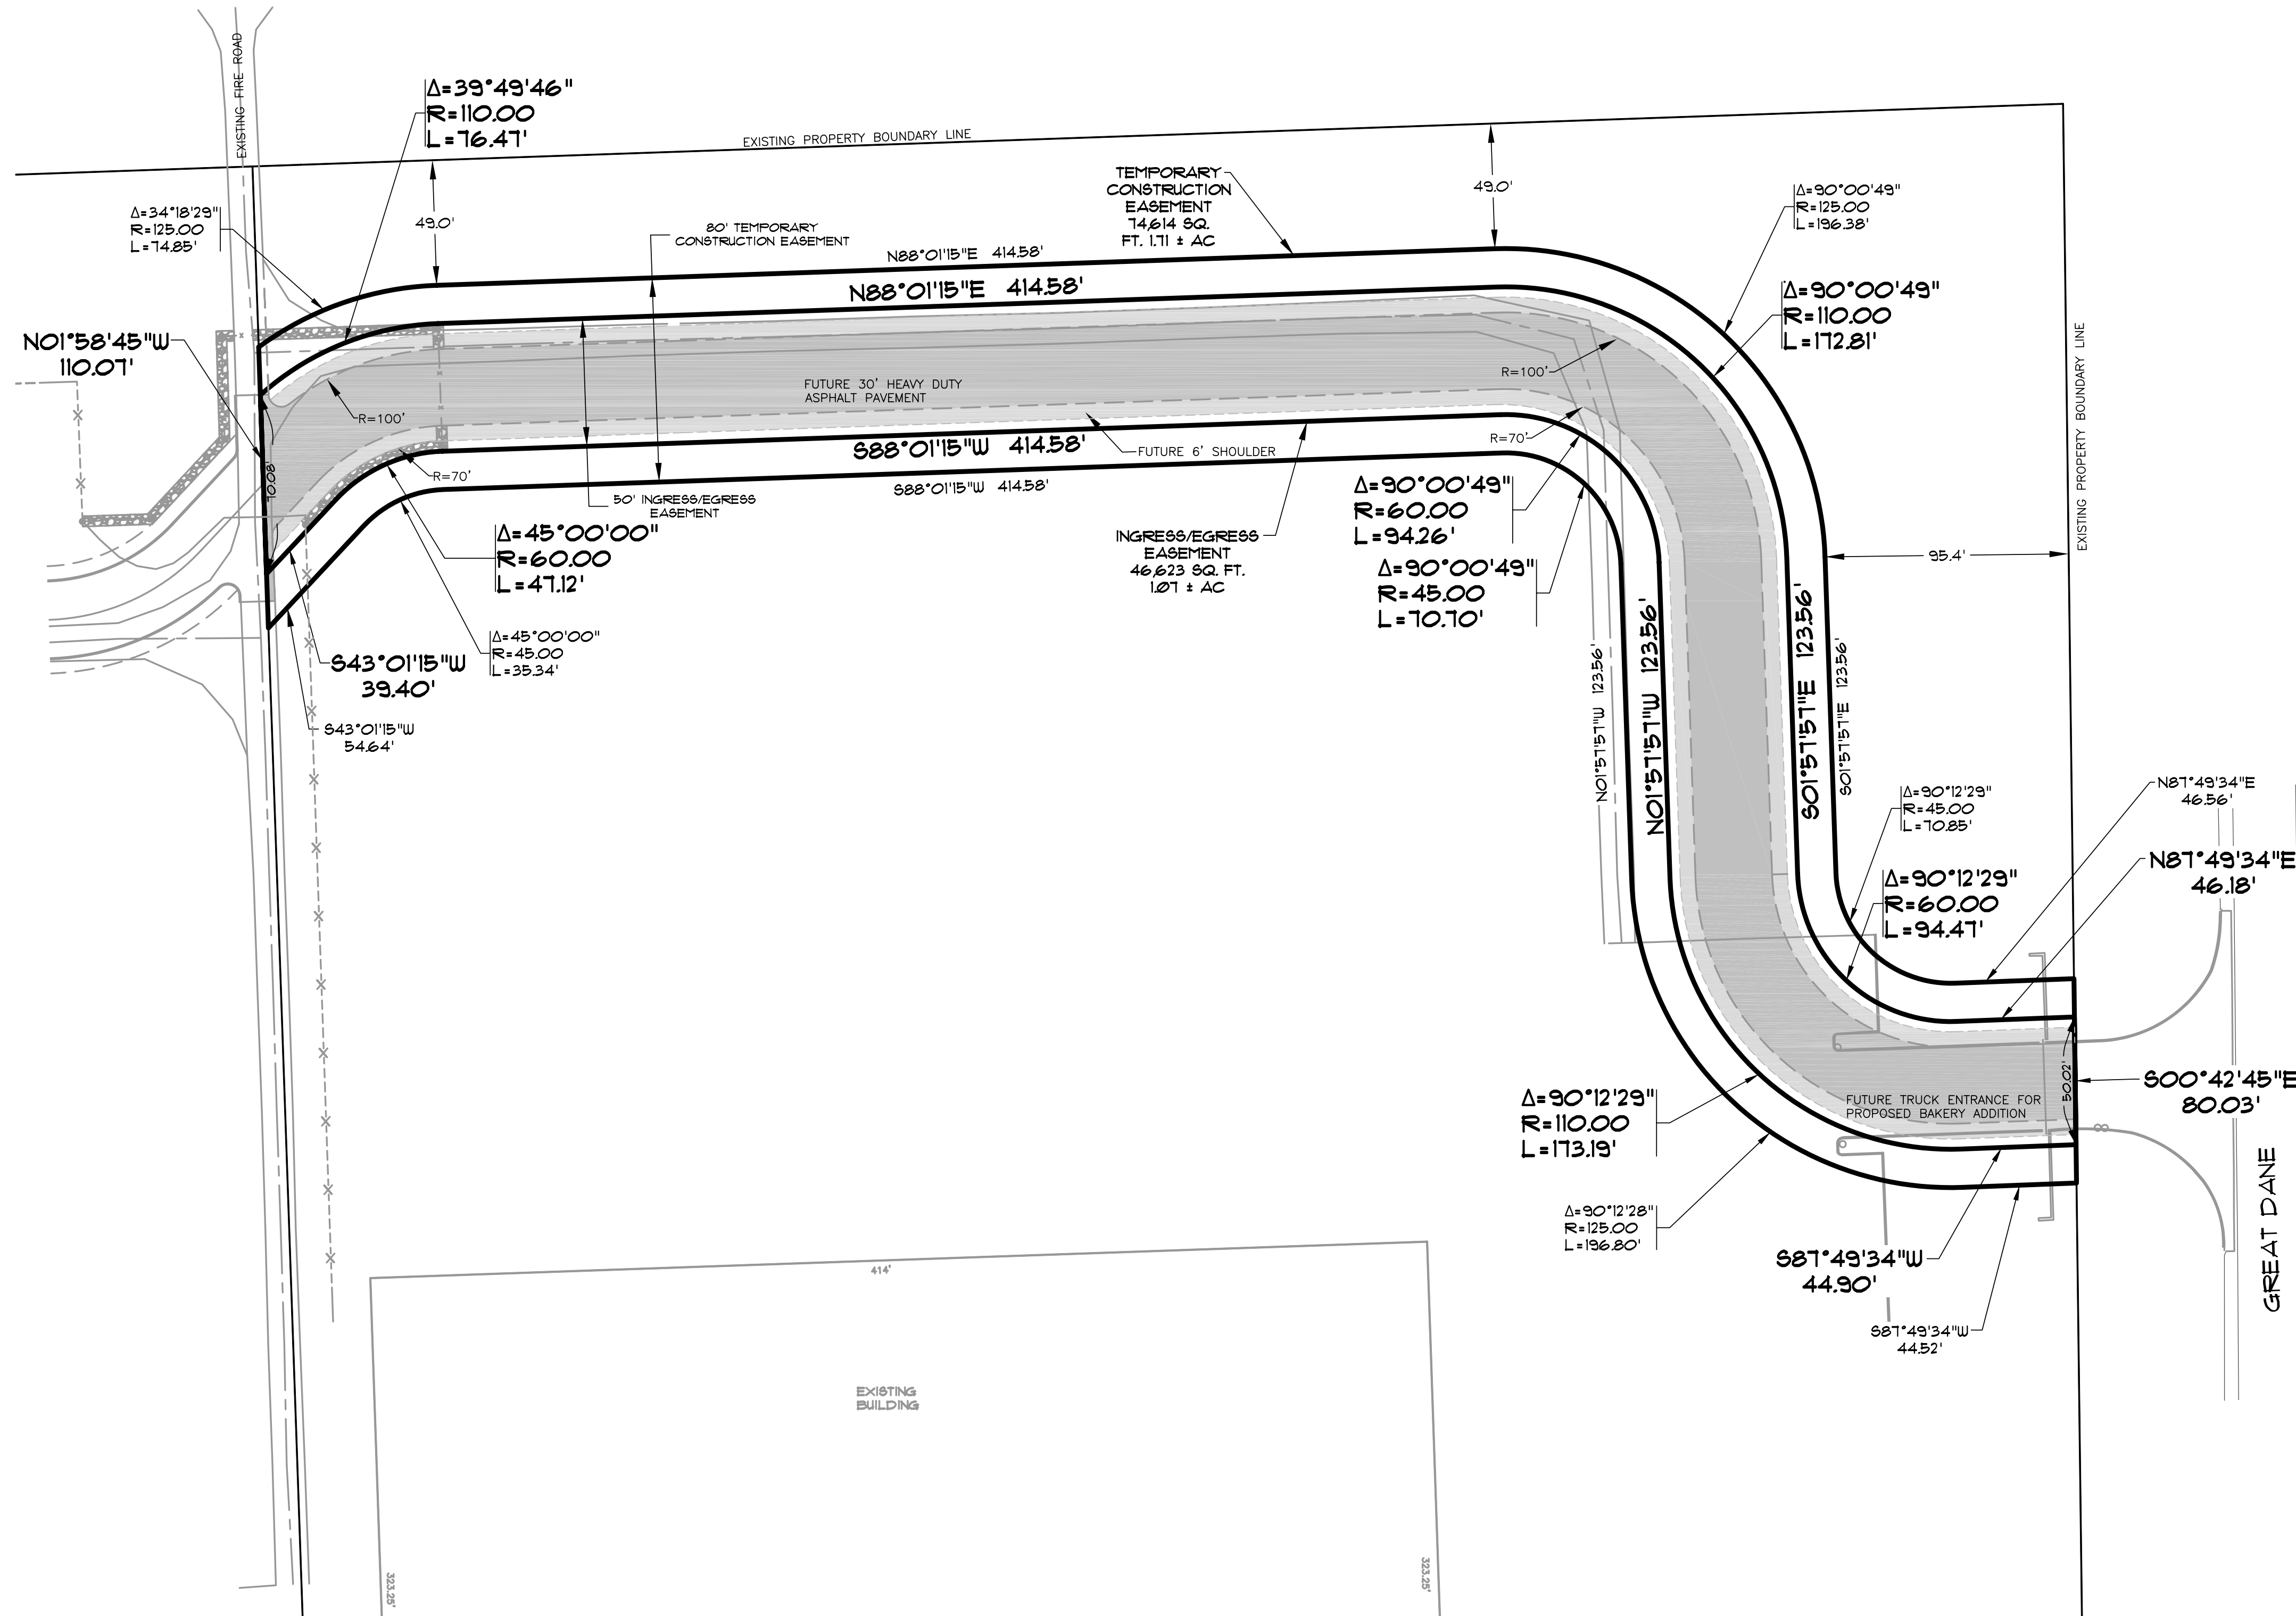


# PRELIMINARY

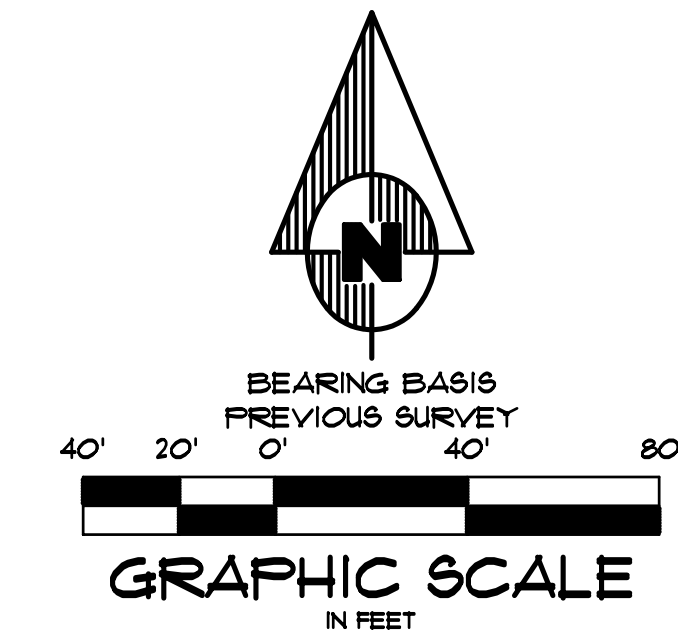

# PRELIMINARY

**ASSOCIATED ENGINEERING AND TESTING, LLC**  
 CIVIL ENGINEERING, LAND SURVEYING AND MATERIALS TESTING  
 103 SOUTH CHURCH STREET - P.O. BOX 1462 - JONESBORO, AR 72403  
 PH: 870-932-3534 FAX: 870-935-1263

**EASEMENT SKETCH**  
**THE HASKELL COMPANY**  
**JONESBORO, ARKANSAS**

REV	DATE	REVISIONS	BY

© Copyright 2008 AETLLC

DRAWN: KUG CHECKED: FWL DATE: 05/21/08 SHEET  
 SCALE: 1" = 40' CADD FILE: 0810-004 DWG#: 0514294-0005 1 OF 1