


1320.42

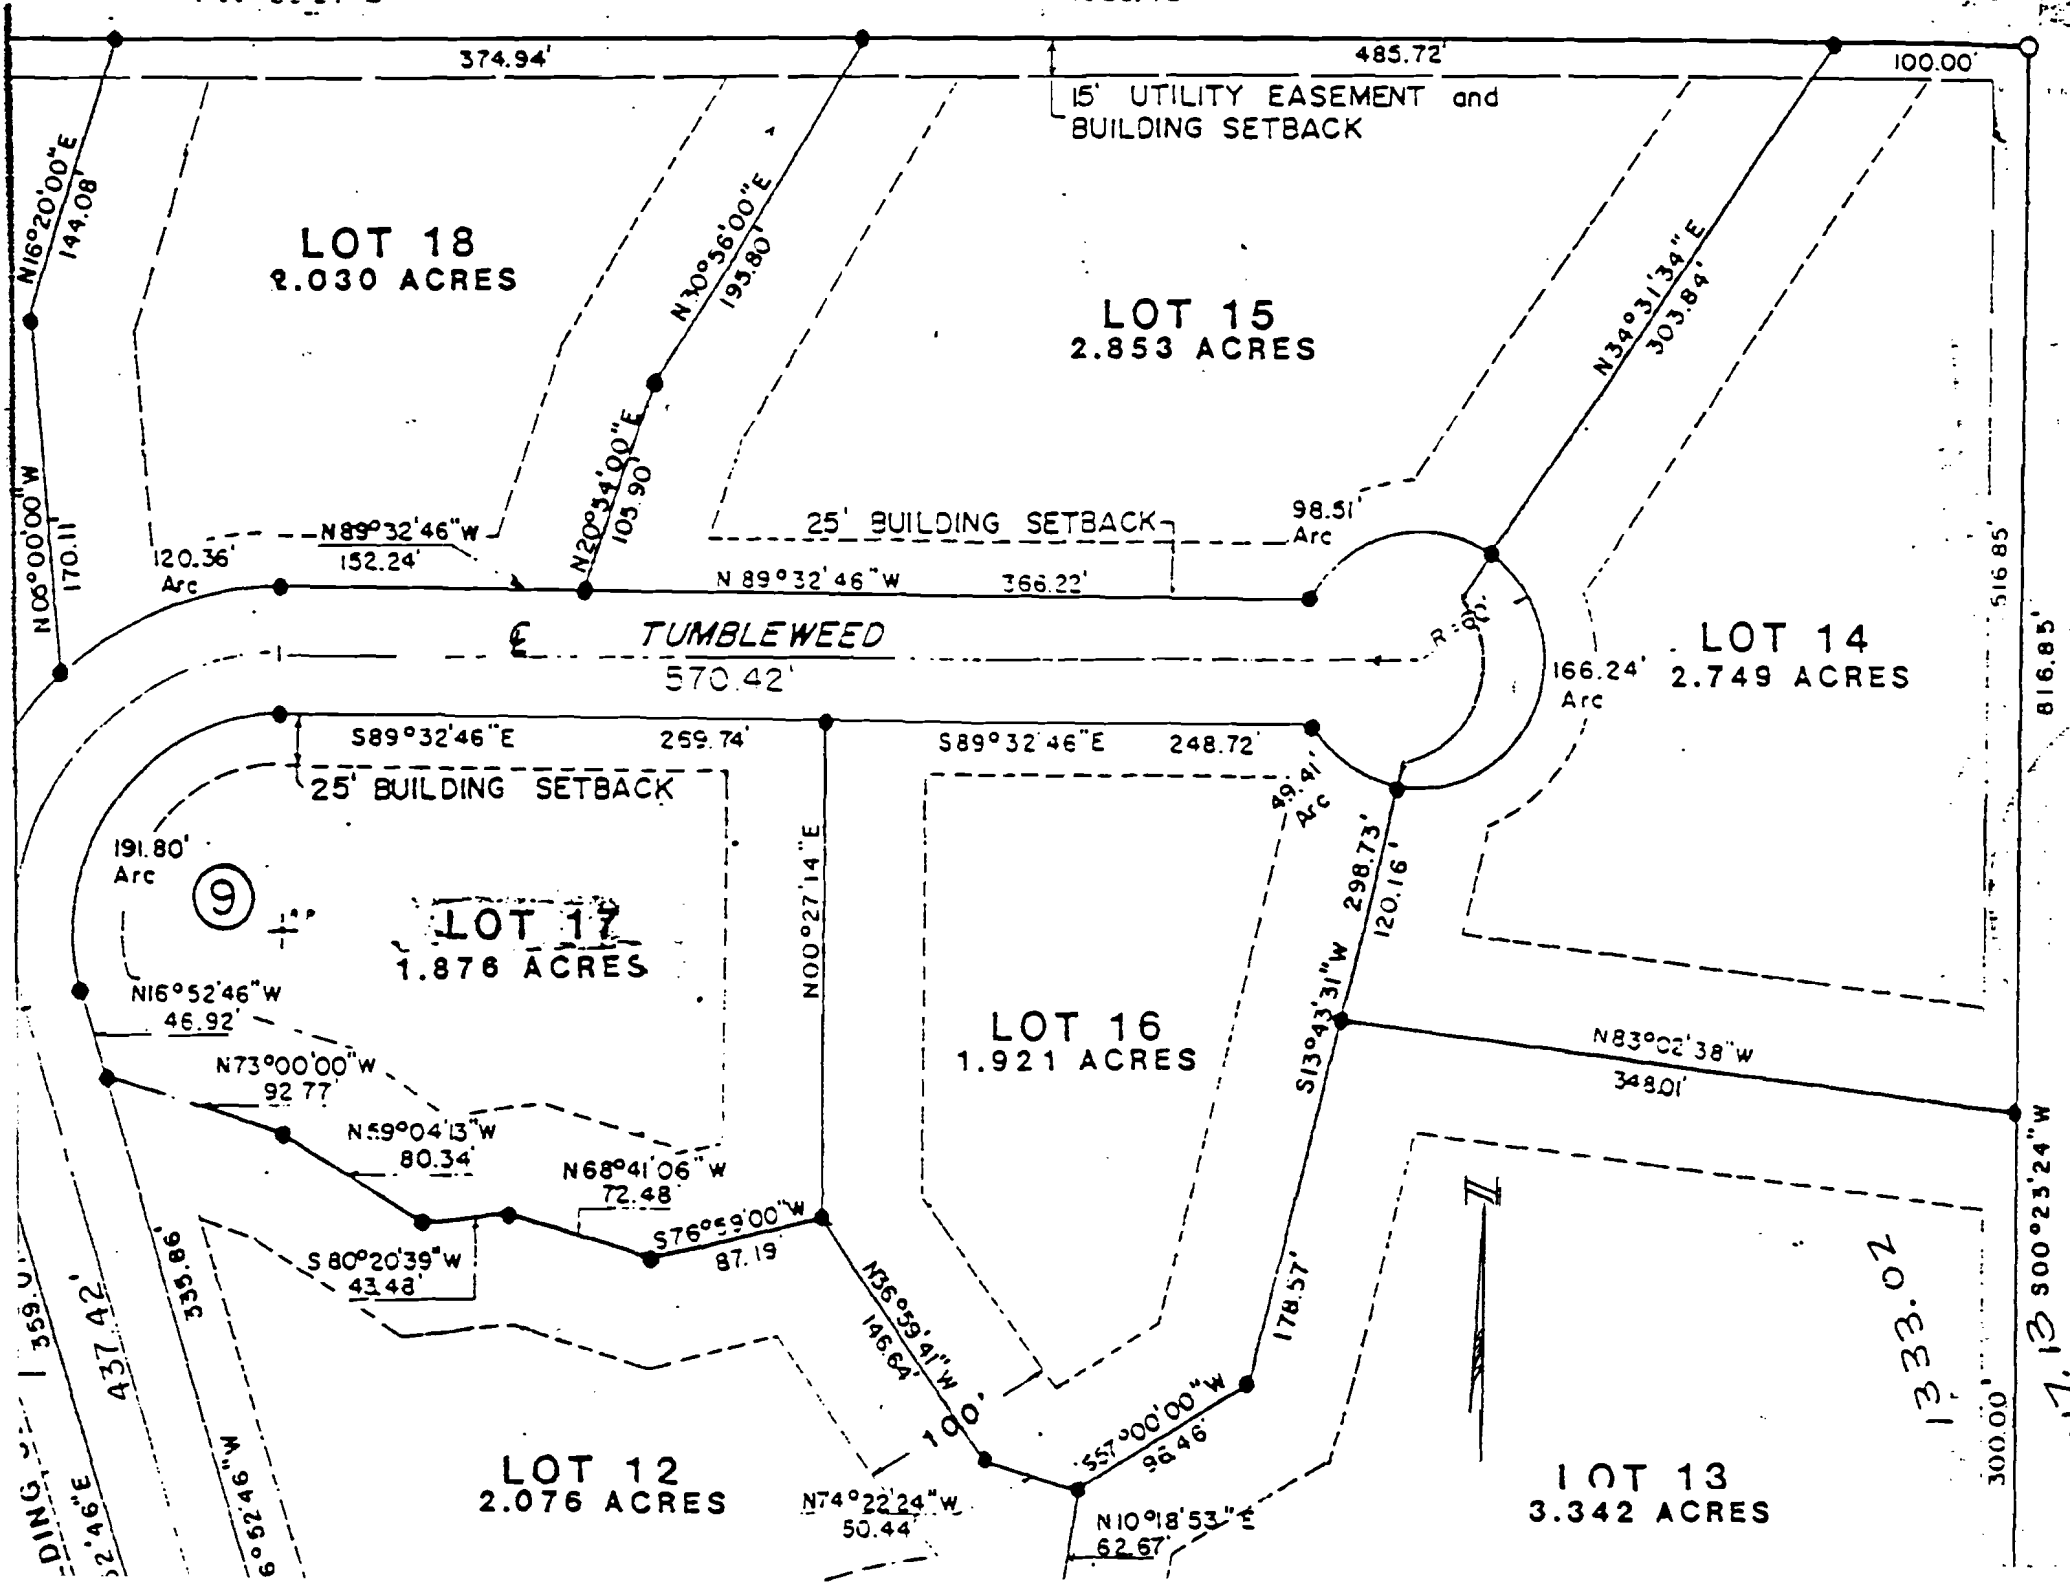

LOT 18
2.030 ACRES

LOT 15
2.853 ACRES

LOT 14
2.749 ACRES

LOT 17
1.876 ACRES

LOT 16
1.921 ACRES

LOT 12
2.076 ACRES

LOT 13
3.342 ACRES

15' UTILITY EASEMENT and
BUILDING SETBACK

25' BUILDING SETBACK

25' BUILDING SETBACK

DING

TUMBLEWEED



9

N16°20'00"E
144.08'

N06°00'00"W
170.11'

S2°46'E
437.42'

S6°52'46"W
353.86'

S80°20'39"W
43.48'

N73°00'00"W
92.77'

N16°52'46"W
46.92'

N59°04'13"W
80.34'

N68°41'06"W
72.48'

S76°59'00"W
87.19'

N36°59'41"W
146.64'

S57°00'00"W
92.46'

N10°18'53"E
62.67'

N74°22'24"W
50.44'

100'

178.57'

S13°43'31"W
298.73'

120.16'

89.91' Arc

N00°27'14"E

S89°32'46"E
248.72'

S89°32'46"E
259.74'

N89°32'46"W
366.22'

N20°54'00"E
105.90'

N30°56'00"E
193.80'

N34°03'34"E
303.84'

166.24' Arc

98.51' Arc

516.85'

816.85'

300.00'

217.13

S00°25'24"W

1333.07

100.00'

485.72'

374.94'

LINE	DISTANCE	BEARING
11	10.18	S13°43'31"W

CHAVE	DELTA	RADIUS	ARC LENGTH	CORD	TANGENT
01	133°11'57"	50.00	54.98	21.55	59.59
02	133°11'57"	60.01	66.78	116.02	326.94

Attachment 1

