



BASES OF BEARING: ARKANSAS STATE PLANE GRID NORTH ZONE (0301)

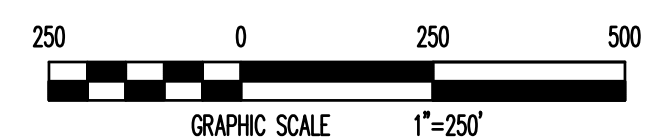

REZONING PLAT

A PART OF THE SOUTH HALF OF SECTION 20,
TOWNSHIP 14 NORTH, RANGE 5 EAST,
JONESBORO, CRAIGHEAD COUNTY, ARKANSAS

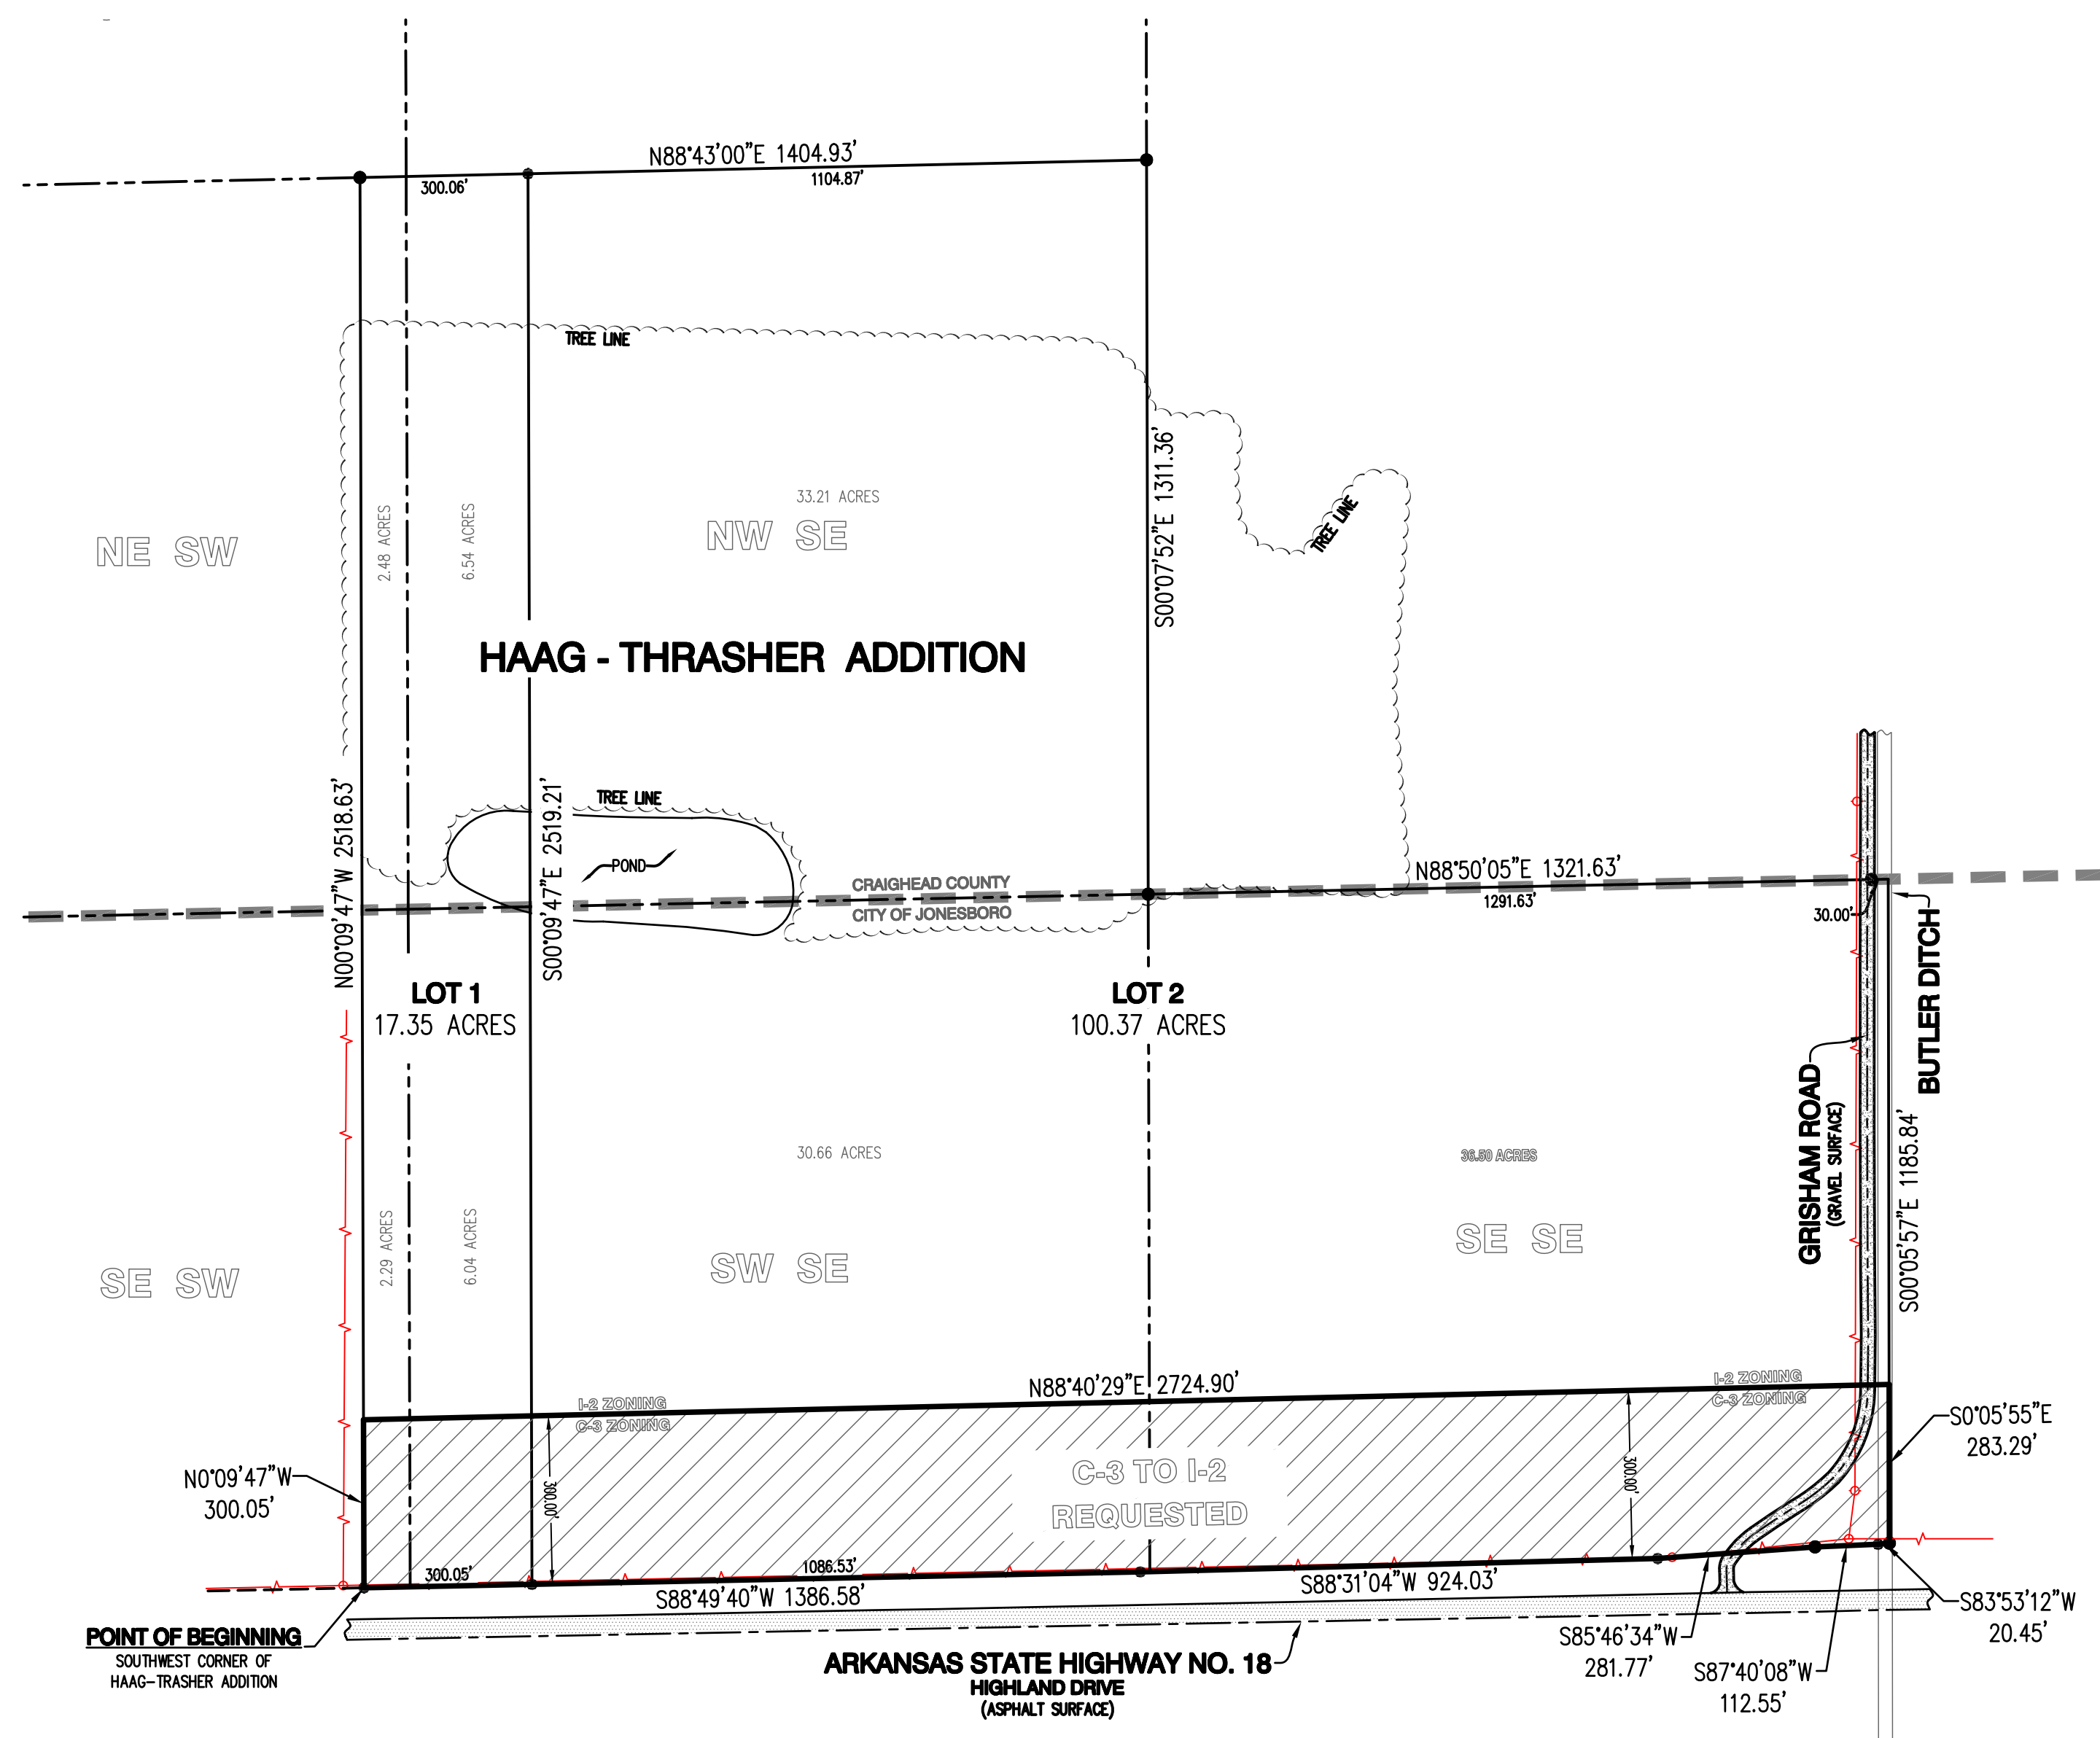

1801 Latourette Drive | Jonesboro, Arkansas 72404
870.932.2019 | Fax: 870.932.1076 | www.fisherarnold.com

REVISIONS		
DATE	BY	DESCRIPTION
SURVEY INDEX CODE		
PROJECT NO. JB10375-12		
DRAWN BY DK	CHECKED BY TGB	
SHEET 1 OF 1	SCALE 1"=250'	
DATE 05/19/2017	DRAWING NO. 50-248	

COPYRIGHT 2017, ALL RIGHTS RESERVED	CLIENT CWL