
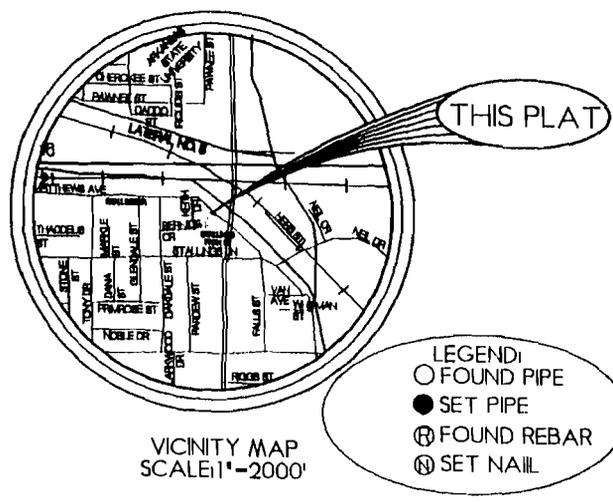
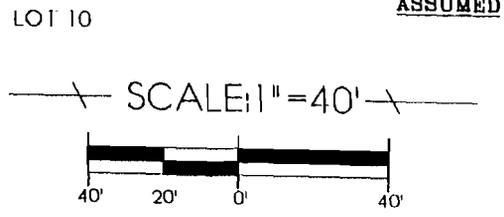


DISCOVERY ISLAND III

2ND REPLAT OF

LOT 1 OF DISCOVERY ISLAND III REPLAT AND LOTS 2, 3 AND 21 OF BLOCK "B" OF STALLINGS 5TH ADDITION TO THE CITY OF JONESBORO, ARKANSAS.

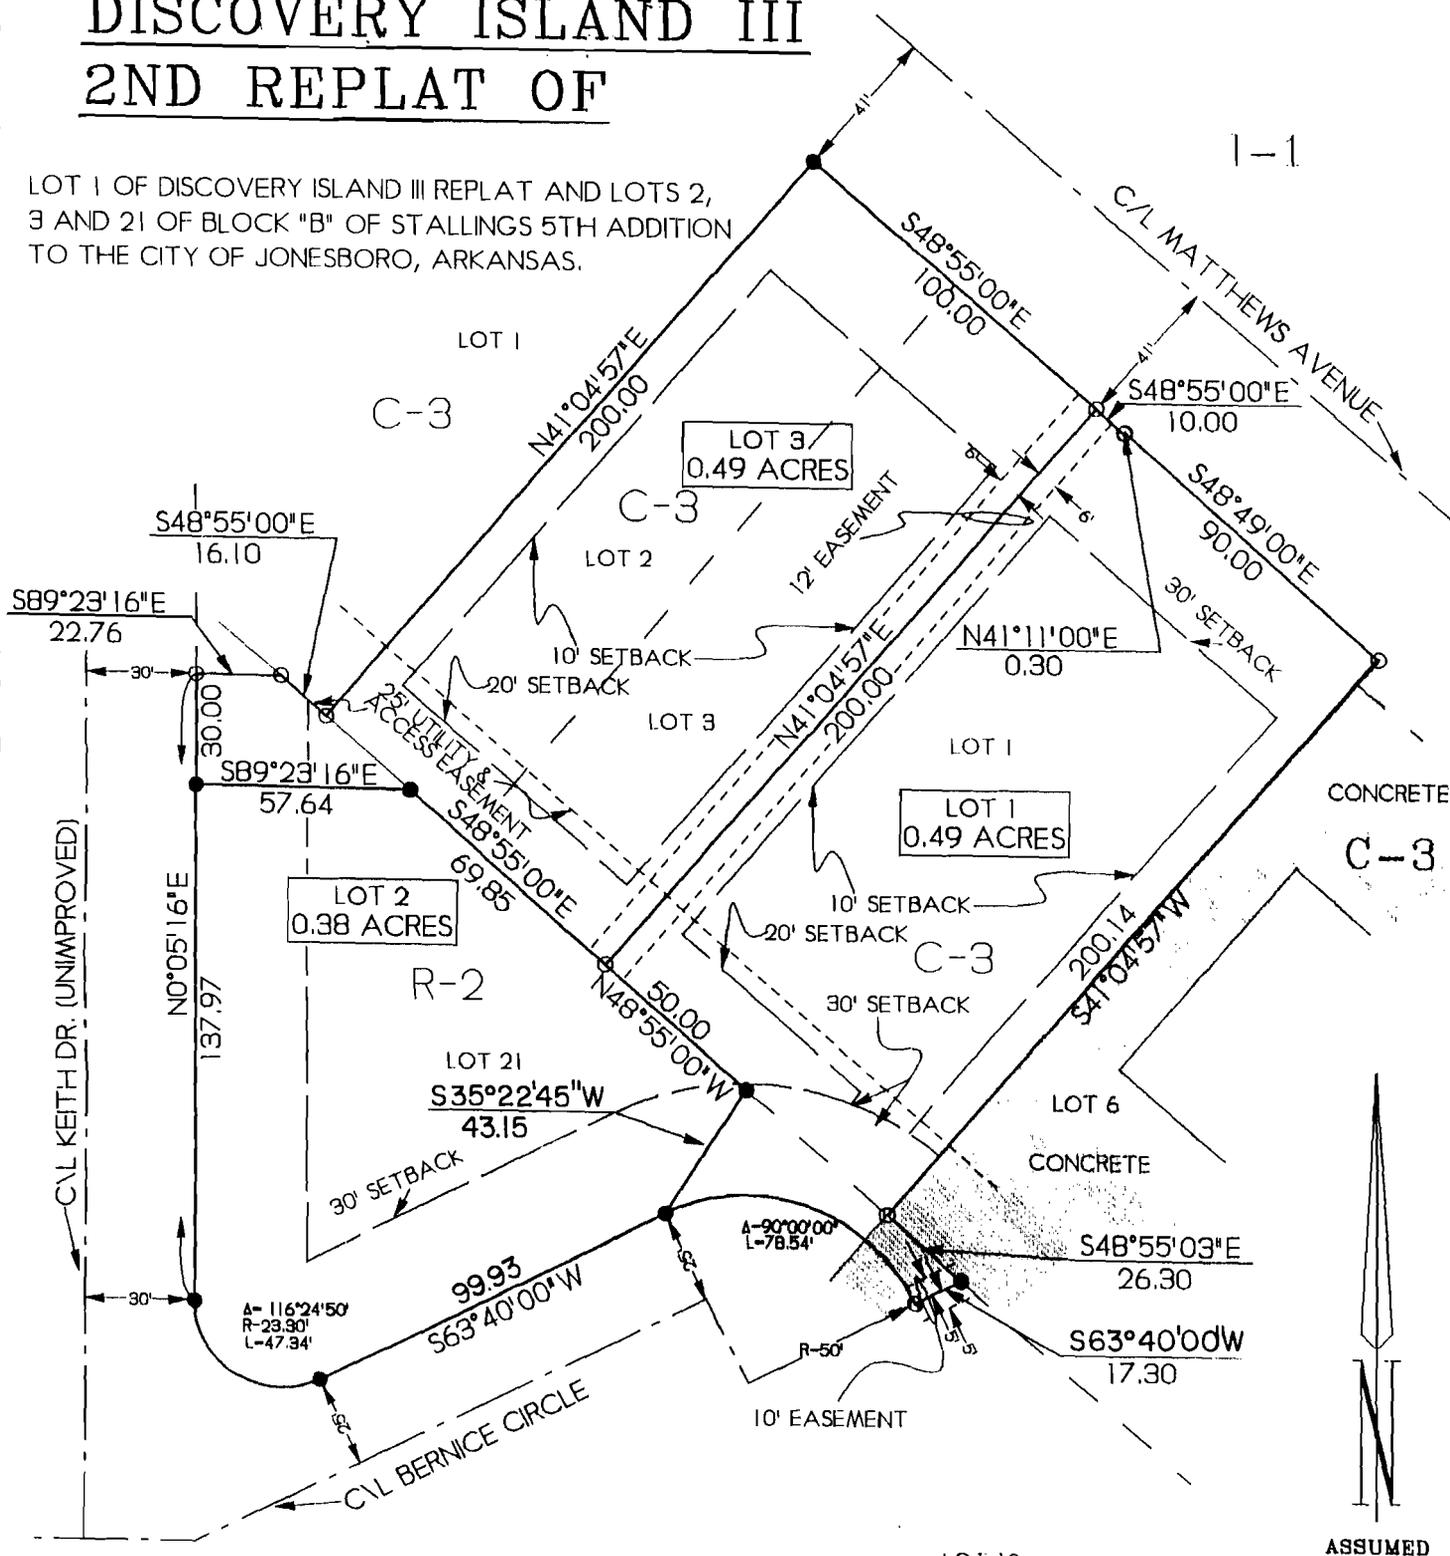

WE HEREBY CERTIFY THAT WE ARE THE OWNERS OF THE PROPERTY SHOWN AND DESCRIBED HEREON, THAT WE ADOPT THE PLAN OF SUBDIVISION AND DEDICATE PERPETUAL USE OF STREETS AND EASEMENTS AS NOTED.

Bernice Stallings
Jonny B...
Car...

	TROY L. SHEETS SURVEYING "WE SURVEY THE EARTH" 205 WARNER * P.O. BOX 1672 JONESBORO, ARKANSAS 72403 PH 501/935-2630 FAX 501/935-1263	
	CLIENT: DISCOVERY ISLAND DATE: 11-18-96 REV. DATE: 12-10-96	DRAWN BY: CWD SCALE: 1" = 40' 96179