


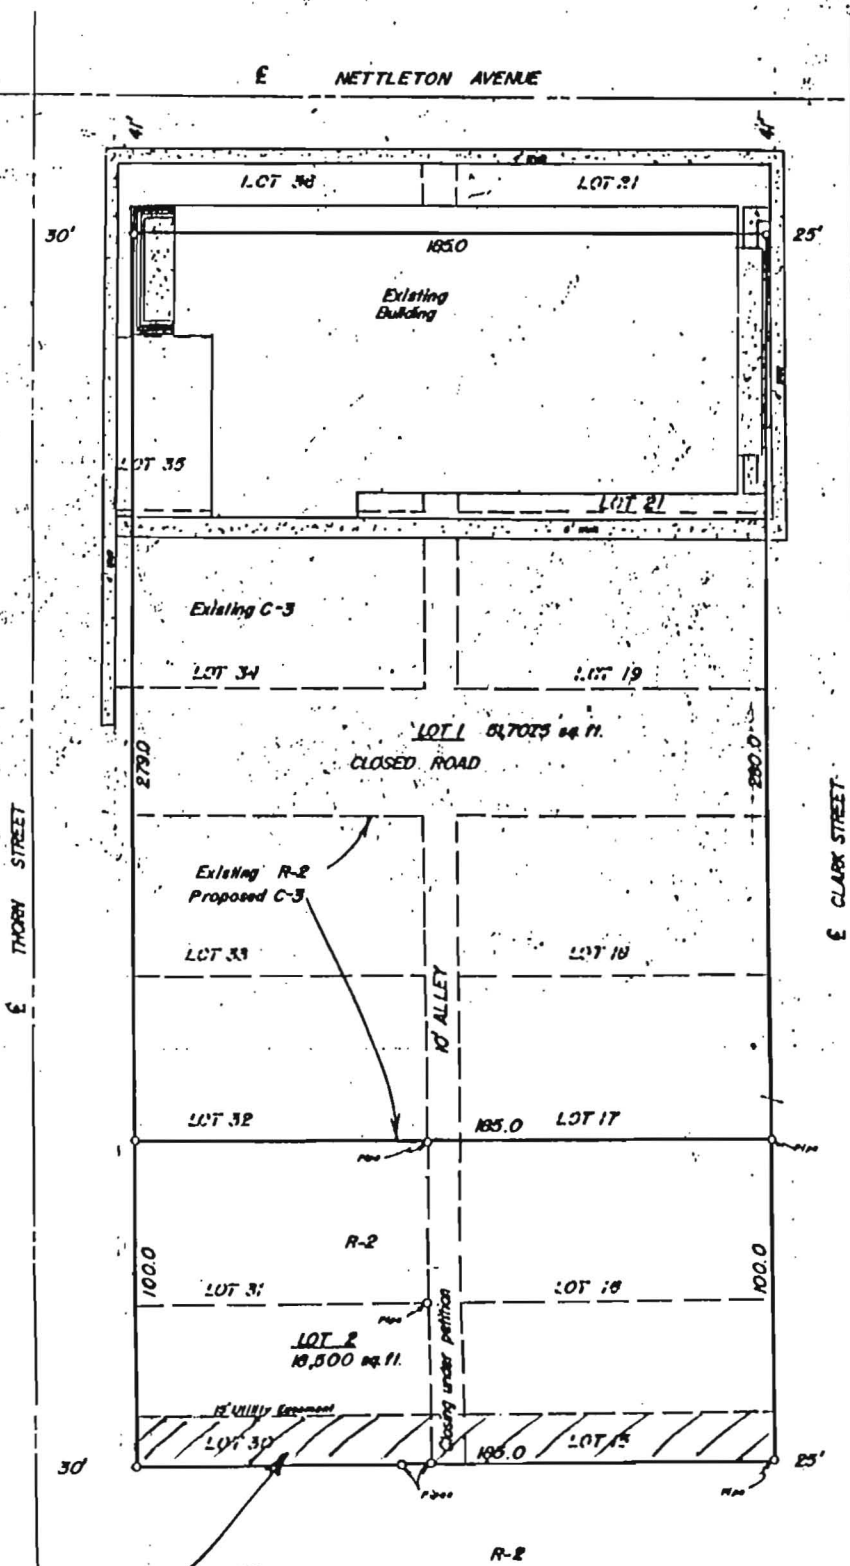



PROPOSED
ABANDONMENT

DEED BOOK 617 PAGE 595 - 601
DATE 12/14/2001
TIME 01:34:05 PM
RECORDED IN
OFFICIAL RECORDS OF
CRAIGHEAD COUNTY
ANN HUDSON
CIRCUIT CLERK
Shanna Vicker
RECEIPT# 75776 D.C.

NETTLETON BAPTIST CHURCH REPLAT

OF LOTS 15 THRU 21 & LOTS 30 THRU 36 OF PARCELS ADDITION

SCALE: 1" = 30'

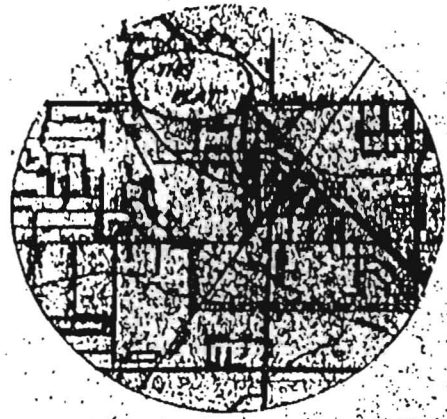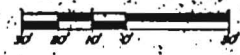

VICINITY MAP
1" = 2000'

SCHOOL STREET

R-2

CERTIFICATE OF REPLAT

This is to certify that I, Troy L. Sheets, have replated Lots 15 thru 21 and Lots 30 thru 36 of Parcel Addition to be known as Nettleton Baptist Church Replat to the City of Jonesboro, Craighead County, Arkansas.

OWNERS CERTIFICATION

We hereby certify that we are the owners of the property shown and described herein, that we have a plan of subdivision and dedicate perpetual easements and easements as noted.

Troy L. Sheets

DATE July 12, 1990

This certification is for and limited to the parties shown herein.

FILED
PAT FLEETWOOD
CIRCUIT & CHANCERY CLERK
AUG 27 1990
AM 7:50, 11:15, 1:25, 4:50 PM

FILED FOR RECORD
Pat Fleetwood
Circuit & Chancery Clerk
Pat Fleetwood
Circuit & Chancery Clerk

METROPOLITAN AREA PLANNING COMMISSION
Jonesboro - Craighead County

☐ PRELIMINARY APPROVAL
☒ FINAL APPROVAL
☐ AS NOTED
☐ DISAPPROVED

Troy L. Sheets



TROY L. SHEETS