


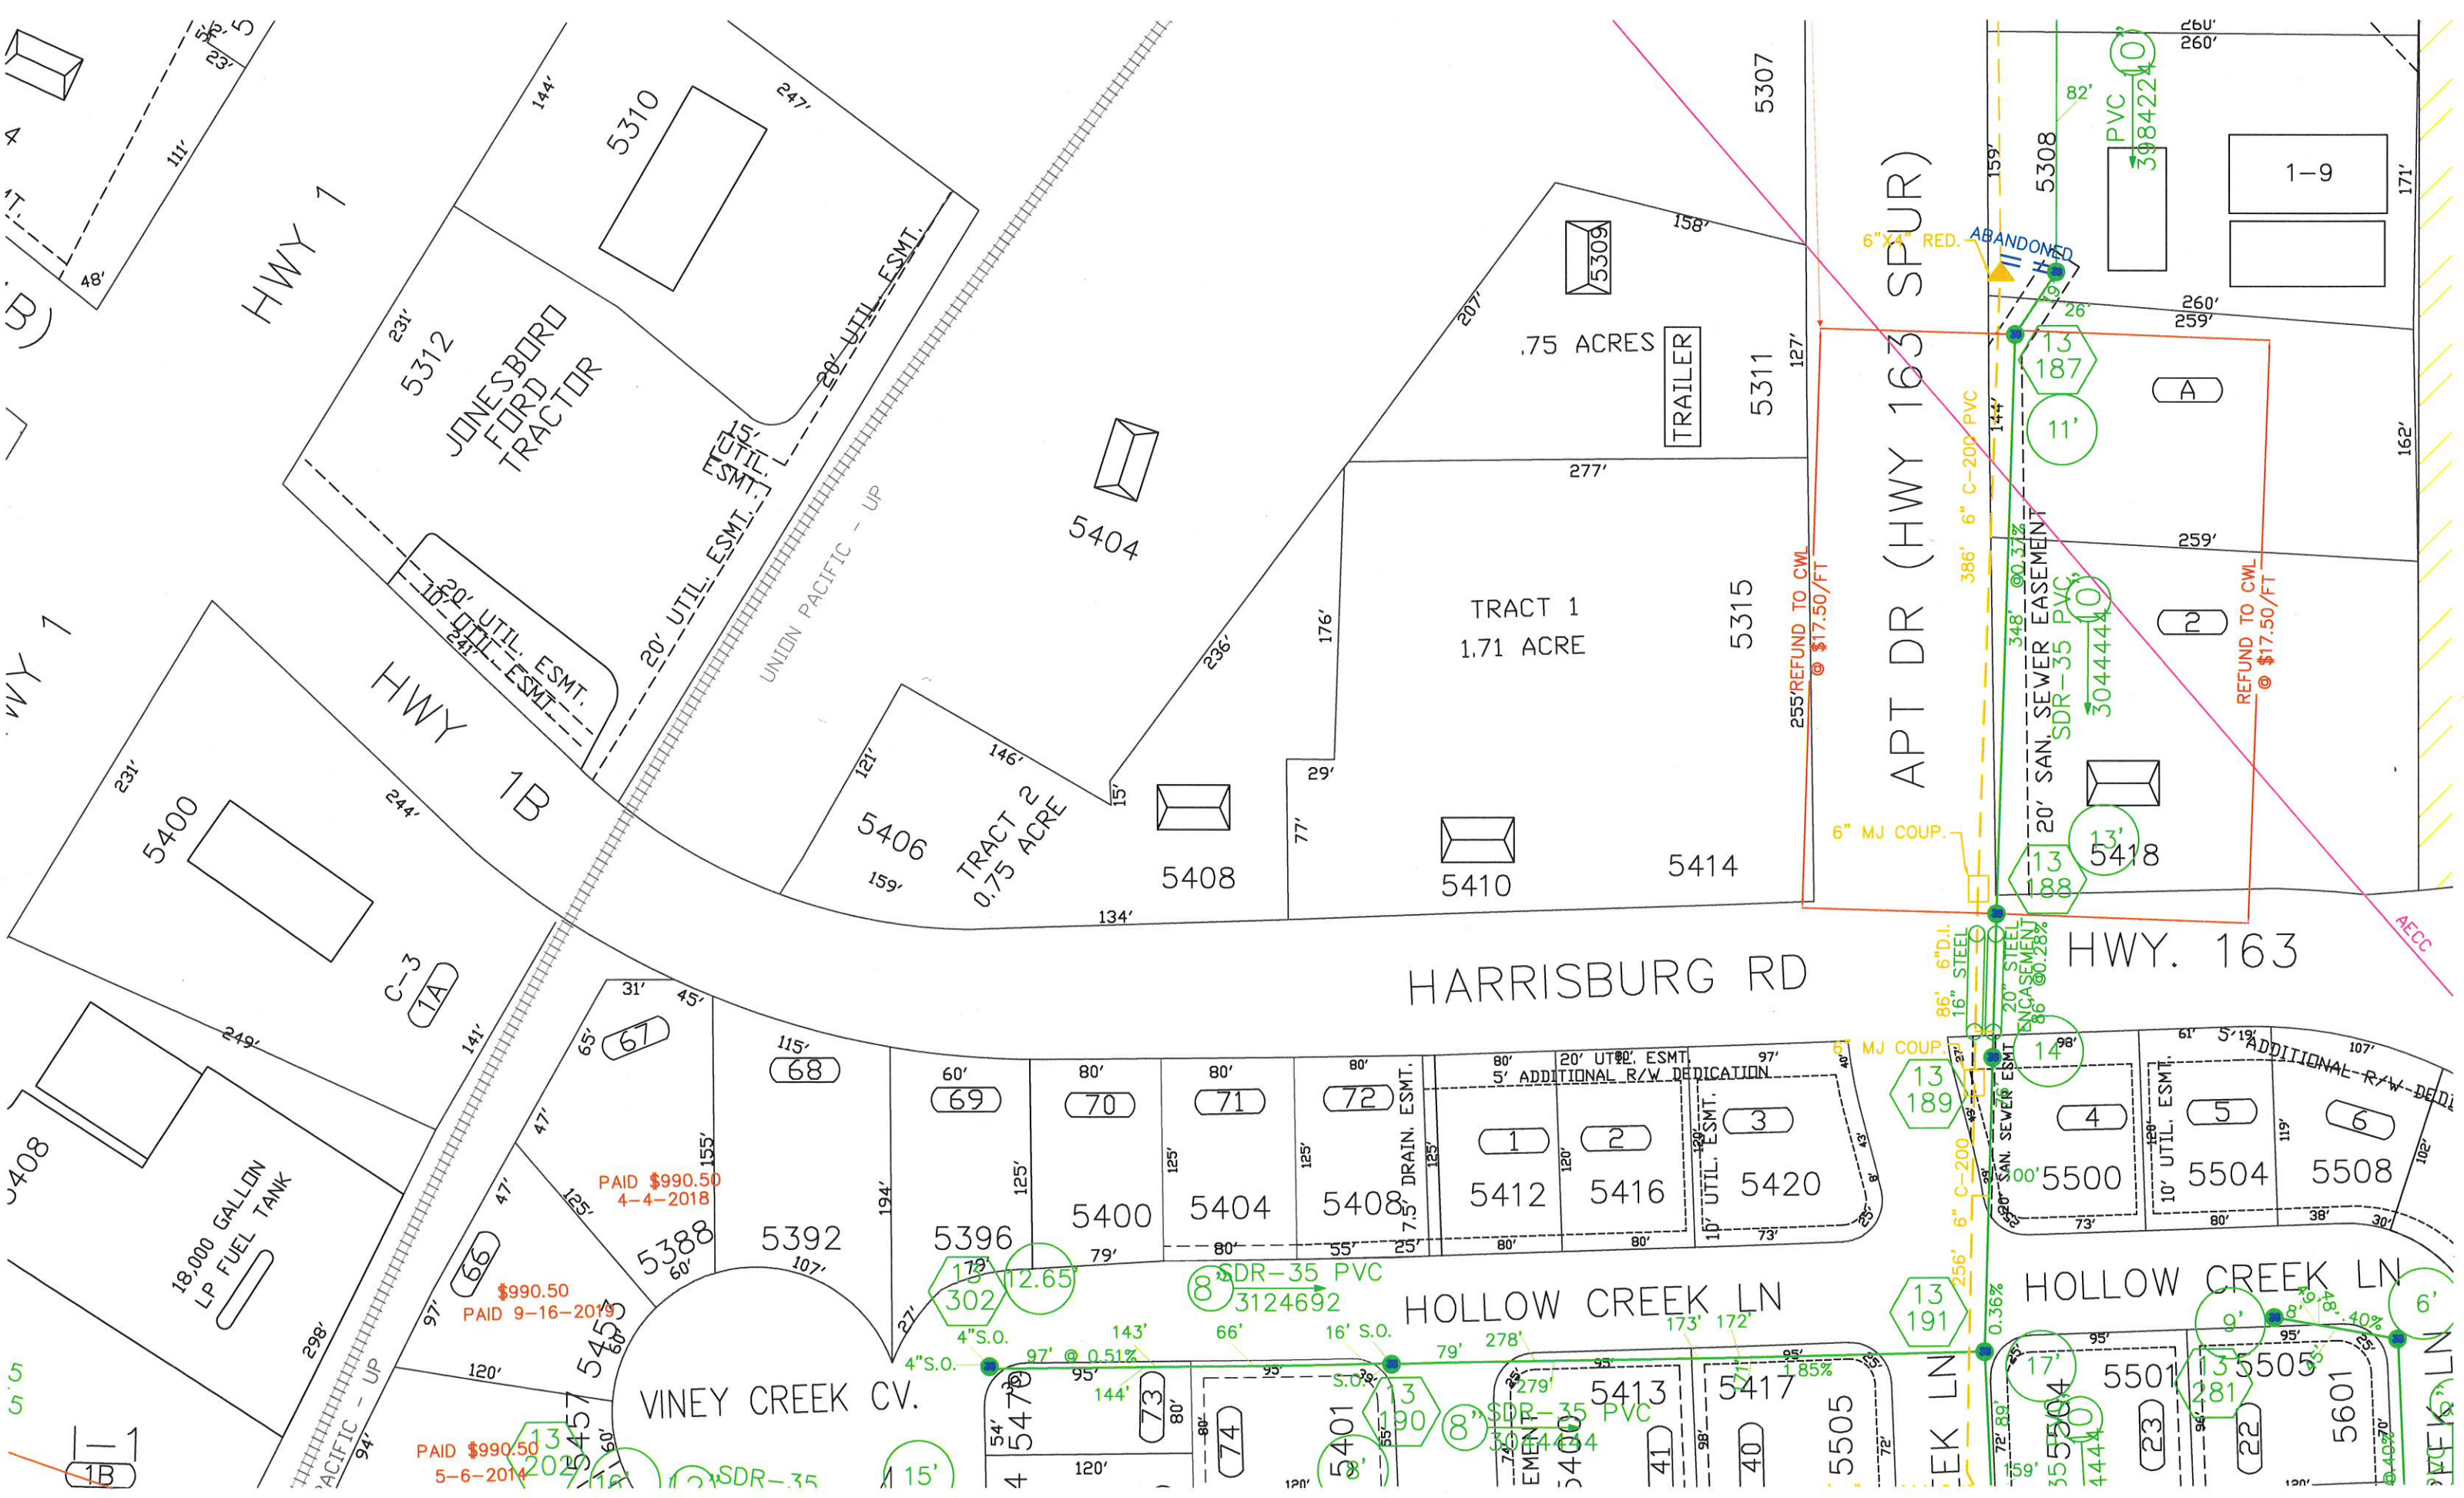

HWY 1

HWY 1B

JONESBORO
FORD
TRACTOR

TRAILER

APT DR (HWY 163 SPUR)

HARRISBURG RD

HWY. 163

HOLLOW CREEK LN

VINEY CREEK CV.

HOLLOW CREEK LN

HWY 1

408

55

1B

18,000 GALLON
LP FUEL TANK

PAID \$990.50
4-4-2018

\$990.50
PAID 9-16-2019

PAID \$990.50
5-6-2014

PAID \$990.50
4-4-2018

\$990.50
PAID 9-16-2019

PAID \$990.50
5-6-2014

SDR-35

15'

SDR-35 PVC

SDR-35 PVC

SDR-35 PVC

SDR-35 PVC

SDR-35 PVC

SDR-35 PVC

