


**VICINITY MAP**  
(NOT TO SCALE)

**EASEMENT ABANDONMENT**

THE SOUTH 5' OF THE NORTH 10' OF LOT 58 OF TOWER PARK ESTATES, PHASE FIVE TO THE CITY OF JONESBORO, CRAIGHEAD COUNTY, ARKANSAS, LYING EAST OF AN EXISTING 10' DRAINAGE & UTILITY EASEMENT.

*Sarah & Pete Murphy* 4-16-09

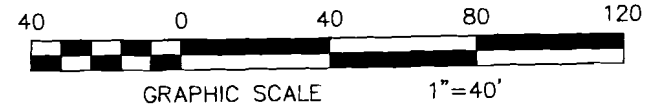

THIS MAP IS NOT A BOUNDARY SURVEY. IT IS INTENDED FOR RESEARCH USE ONLY AND IS NOT FOR PUBLICATION.	<b>EASEMENT ABANDONMENT</b>		<b>REVISIONS</b>						
	LOT 58, TOWER PARK ESTATES, PHASE FIVE, JONESBORO, CRAIGHEAD COUNTY, ARKANSAS		<table border="1"> <thead> <tr> <th>DATE</th> <th>BY</th> <th>DESCRIPTION</th> </tr> </thead> <tbody> <tr> <td> </td> <td> </td> <td> </td> </tr> </tbody> </table>	DATE	BY	DESCRIPTION			
DATE	BY	DESCRIPTION							
HAYWOOD, KENWARD, BARE & ASSOCIATES, INC. CIVIL ENGINEERING - SURVEYING - PLANNING 1801 LATOURETTE DRIVE JONESBORO, ARKANSAS 72404 <small>TEL 870-932-2019 FAX 870-932-1076</small>	CLIENT <b>PETE &amp; SARAH MURPHY</b>	PROJECT NO. M029-0001-28	DRAWN BY JJN	CHECKED BY JHB					
	COPYRIGHT 2009. ALL RIGHTS RESERVED	SHEET 1 OF 1	SCALE 1"=40'	DATE 04/16/09	DRAWING NO. B-174				