


8000 3265

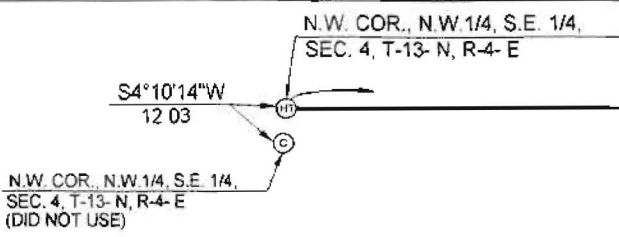


# REZONING PLAT OF

PART OF THE NORTHWEST QUARTER OF THE SOUTHEAST QUARTER OF SECTION 4, TOWNSHIP 13 NORTH, RANGE 4 EAST, CRAIGHEAD COUNTY, ARKANSAS BEING MORE PARTICULARLY DESCRIBED AS FOLLOWS:

BEGIN AT THE NORTHWEST CORNER OF THE NORTHWEST QUARTER OF THE SOUTHEAST QUARTER OF SECTION 4, TOWNSHIP 13 NORTH, RANGE 4 EAST, CRAIGHEAD COUNTY, ARKANSAS; THENCE NORTH 89°58'25" EAST ALONG THE NORTH LINE OF THE NORTHWEST QUARTER OF THE SOUTHEAST QUARTER OF SECTION 4, AFORESAID, 370.00 FEET; THENCE SOUTH 0°15'25" WEST 60.71 FEET TO THE SOUTH RIGHT-OF-WAY LINE OF COLONY DRIVE, THE POINT OF BEGINNING PROPER; THENCE SOUTH 89°56'12" EAST ALONG SAID SOUTH RIGHT-OF-WAY LINE 158.50 FEET; THENCE SOUTH 0°15'25" WEST 213.85 FEET; THENCE SOUTH 89°58'25" WEST 158.50 FEET; THENCE NORTH 0°15'25" EAST 214.09 FEET TO THE POINT OF BEGINNING PROPER, CONTAINING 0.78 ACRES.

NOTE: THIS PROPERTY IS LOCATED IN A FLOOD ZONE ACCORDING TO PANEL 134 OF 200 OF THE NATIONAL FLOOD INSURANCE RATE MAP OF CRAIGHEAD COUNTY, ARKANSAS AND INCORPORATED AREAS, EFFECTIVE REVISED DATE APRIL 22, 1999.


SURVEYORS NOTE: THERE ARE TWO EXISTING MONUMENTS FOR THE NORTHWEST CORNER OF THE NORTHWEST QUARTER OF THE SOUTHEAST QUARTER OF SECTION 4, TOWNSHIP 13 NORTH, RANGE 4 EAST. SEVERAL PARCELS OF LAND HAVE BEEN SURVEYED FROM EACH OF THE EXISTING MONUMENTS. IT IS MY OPINION THAT THE MONUMENT USED FOR THIS PARTICULAR PARCEL OF LAND MORE ACCURATELY DESCRIBES THE DESCRIPTION AS WRITTEN.

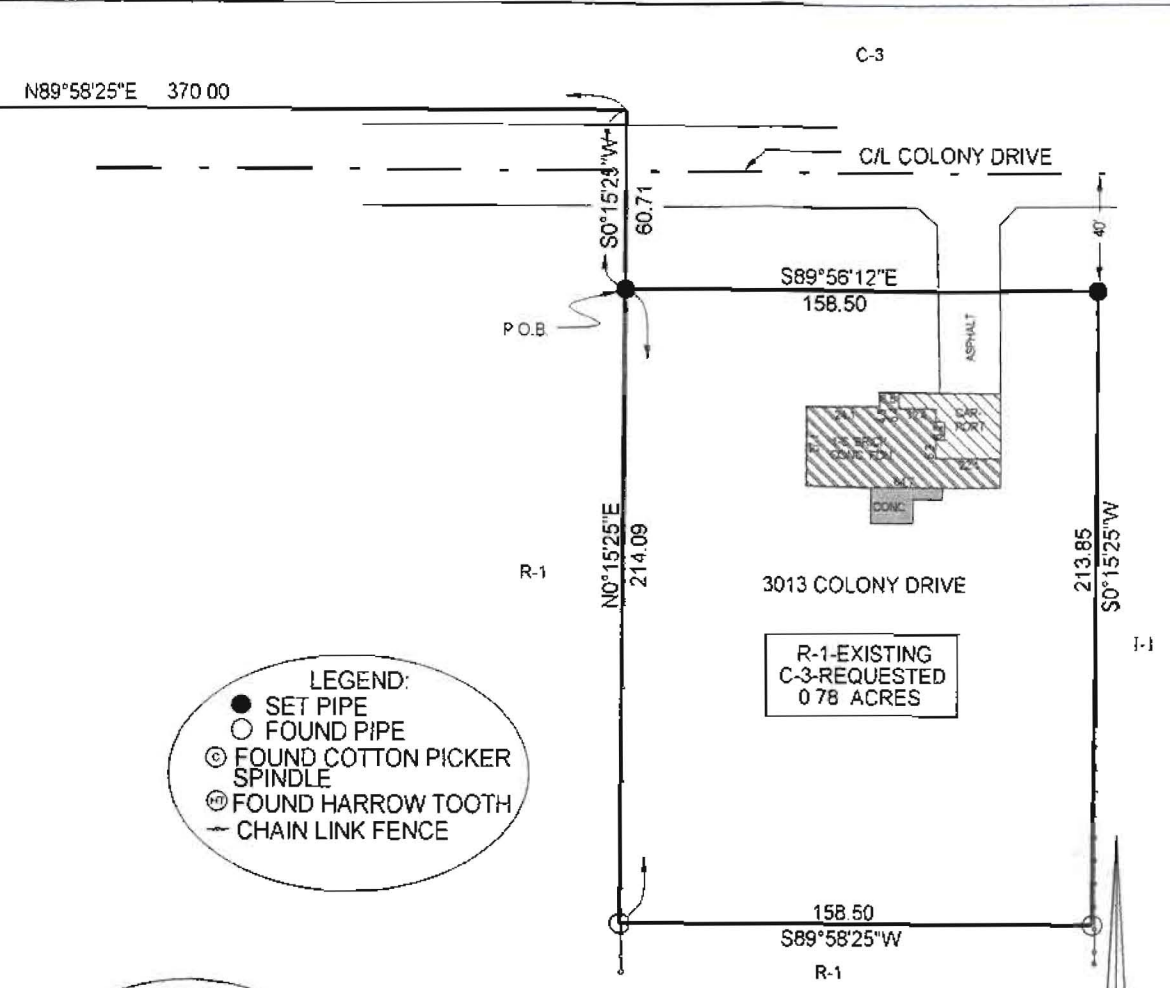

**LEGEND:**


- SET PIPE
- FOUND PIPE
- ⊙ FOUND COTTON PICKER SPINDLE
- ⊙ FOUND HARROW TOOTH
- CHAIN LINK FENCE

R-1-EXISTING  
C-3-REQUESTED  
0.78 ACRES

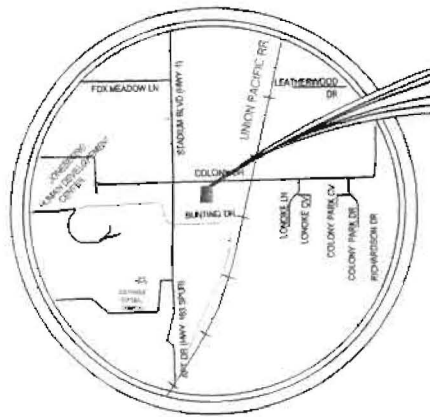

VICINITY MAP  
SCALE: 1"=2000'

SCALE 1"=50'

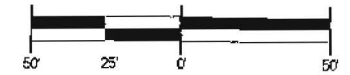

ASSUMED

REGISTERED  
STATE OF ARKANSAS  
NO. 996  
TROY L. SHEETS  
PROFESSIONAL LAND SURVEYOR

NOT VALID WITHOUT ORIGINAL SIGNATURE

**TROY L. SHEETS SURVEYING**

"WE SURVEY THE EARTH"

205 WARNER \* P.O. BOX 1672  
JONESBORO, ARKANSAS 72403  
PH 870/935-2630 FAX 870/935-1263

|        |                      |       |          |         |
|--------|----------------------|-------|----------|---------|
| CLIENT | HUNT PROPERTIES, LTD |       | DRAWN BY | SOG     |
| DATE   | 11-17-2000           | SCALE | 1"=50'   | JOB NO. |
|        |                      |       |          | 00163-B |