


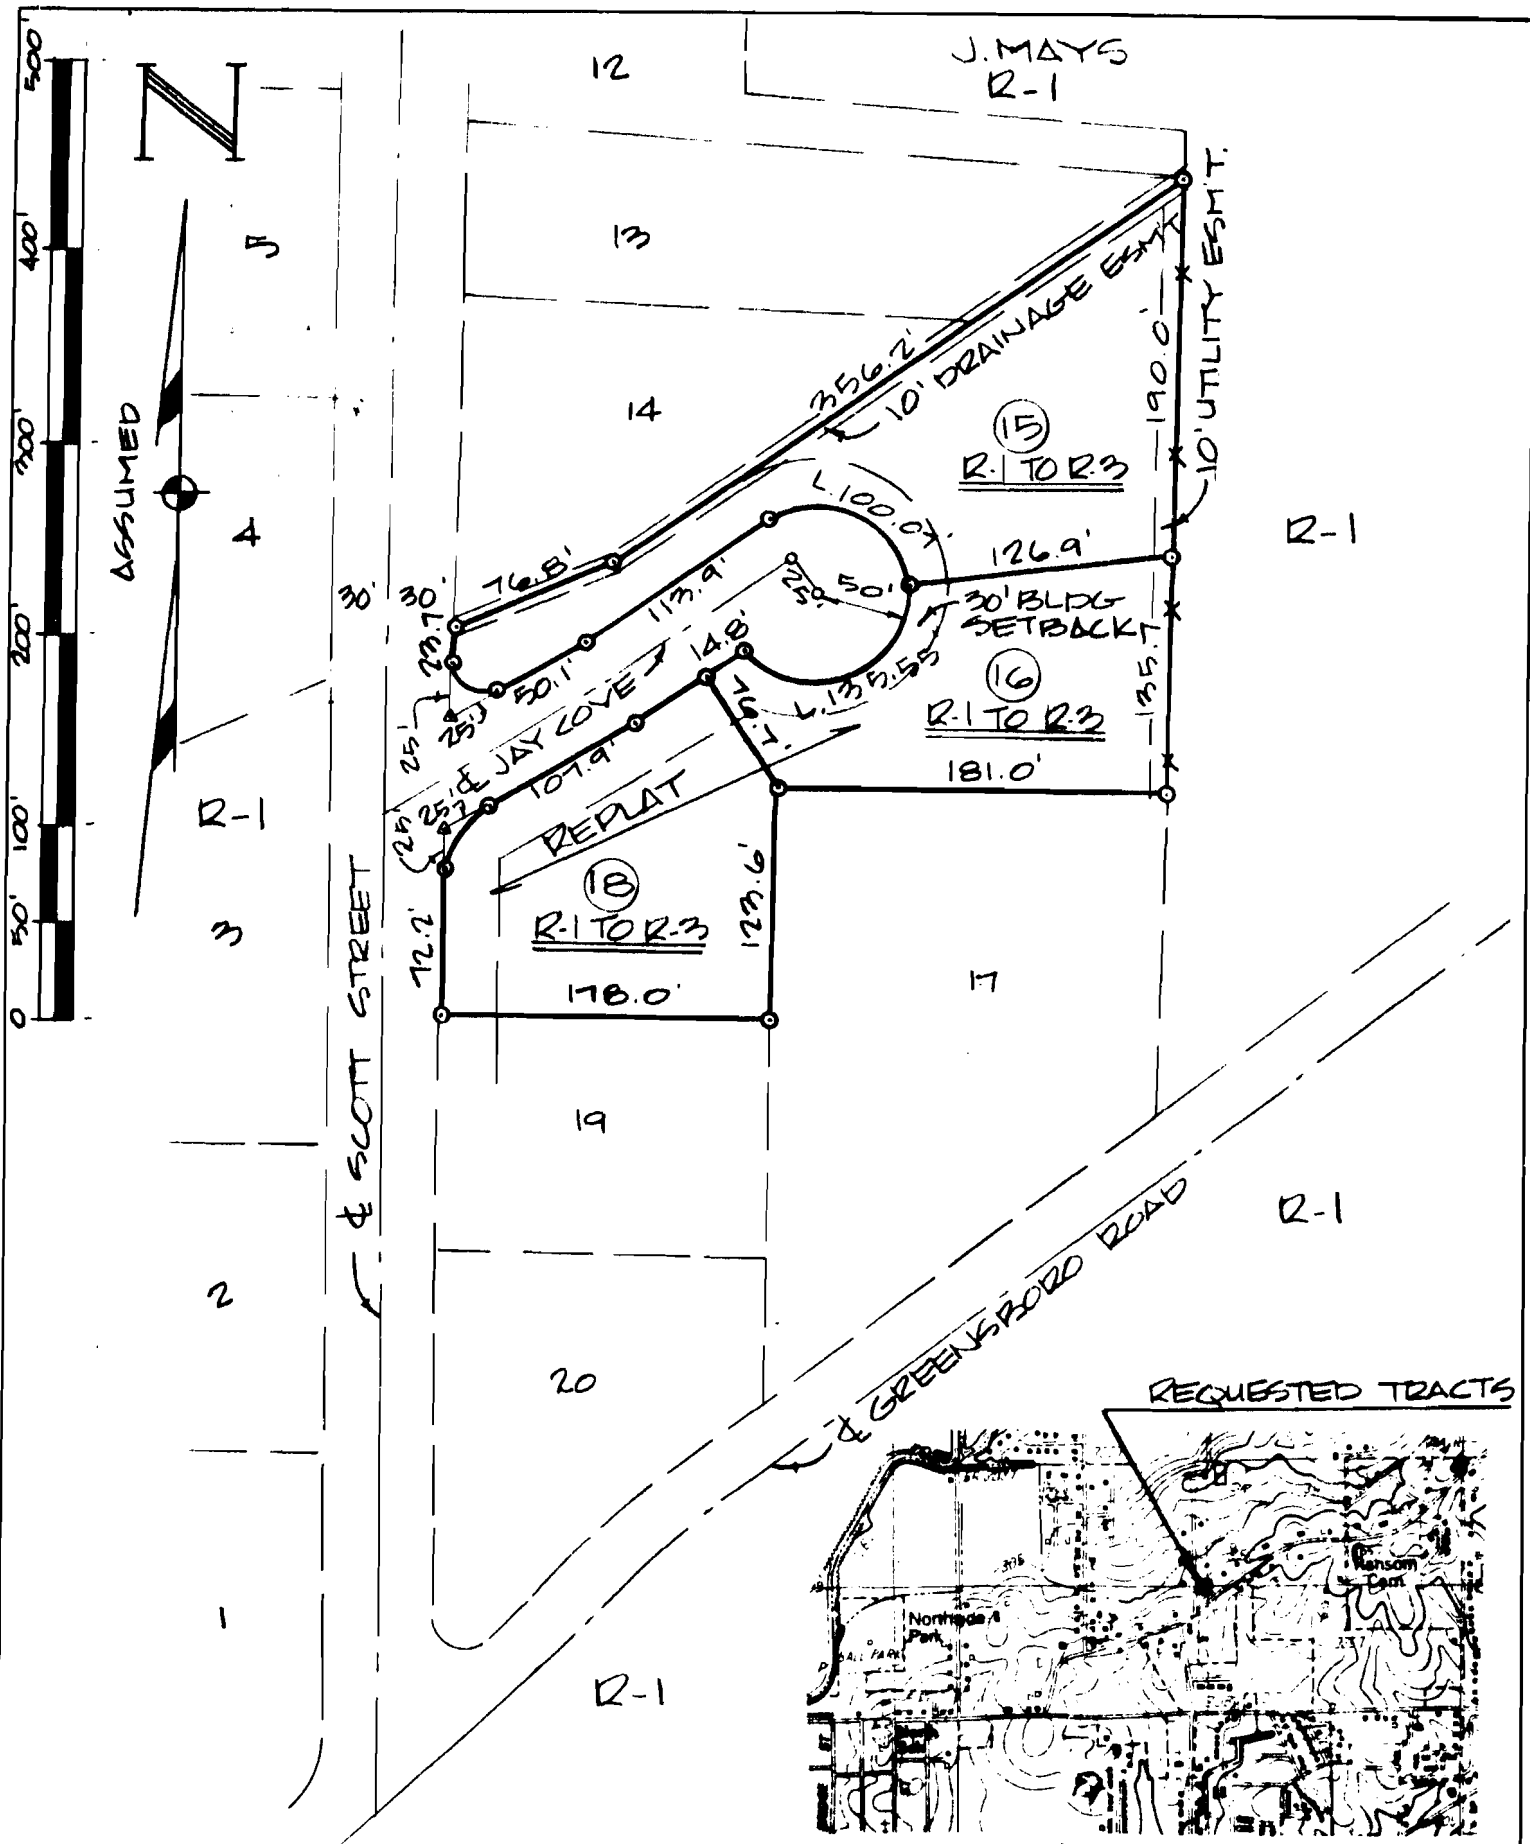

APPLICATION FOR REZONING: I, WE, BEING THE OWNER/AGENT OF THE FOLLOWING DESCRIBED PARCEL/ PARCELS OF LAND DO HEREBY REQUEST THE CITY OF JONESBORO, ARKANSAS TO RE-ZONE SAME FROM
R-1 TO R-3:

DESCRIPTION: LOT 15 OF J.A. LAMBERTH SUBDIVISION AND LOTS 16 AND 18 OF THE REPLAT OF LOTS 16,17, 18 & 21 OF J.A. LAMBERTH SUBDIVISION, ALL IN JONESBORO, ARKANSAS.

SIGNED THIS 8TH DAY OF JUNE, 1989 BY:

Tommy Davis
 TOMMY DAVIS, OWNER

HAYWOOD, KENWARD & ASSOCIATES, INC.

STATE OF ARKANSAS
 NO. 256
 CIVIL ENGINEERS - SURVEYORS
 603 SOUTHWEST DRIVE
 JONESBORO, ARKANSAS 72401

SIGNATURE

REZONING APPLICATION

TOMMY DAVIS TRACTS

SCALE
 1"=100'

DRAWN BY JR

REVISED

LOTS 15, 16 & 18 OF JA LAMBERTH SUB
 TO JONESBORO CRAIGHEAD CO. ARK.

DATE

6-8-89

APPROVED BY

DRAWING NUMBER

1-180