



GRAPHIC SCALE: 1" = 100'

A2H
ASKEW HARGRAVES HARCOURT
AND ASSOCIATES, INC.
MEMPHIS, TN 38125-3000
BIRMINGHAM, AL 35203-2000
www.a2h.com

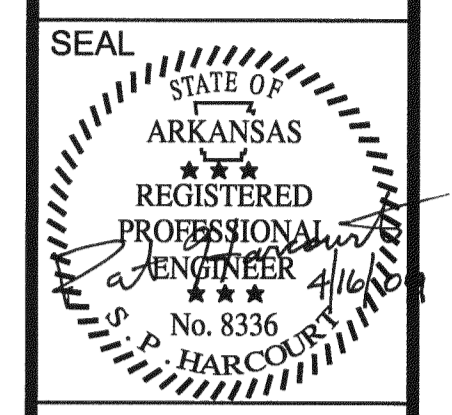

CONCEPTUAL DEVELOPMENT PLAN
NEA BAPTIST MEMORIAL
HEALTHCARE, LLC
JONESBORO, ARKANSAS

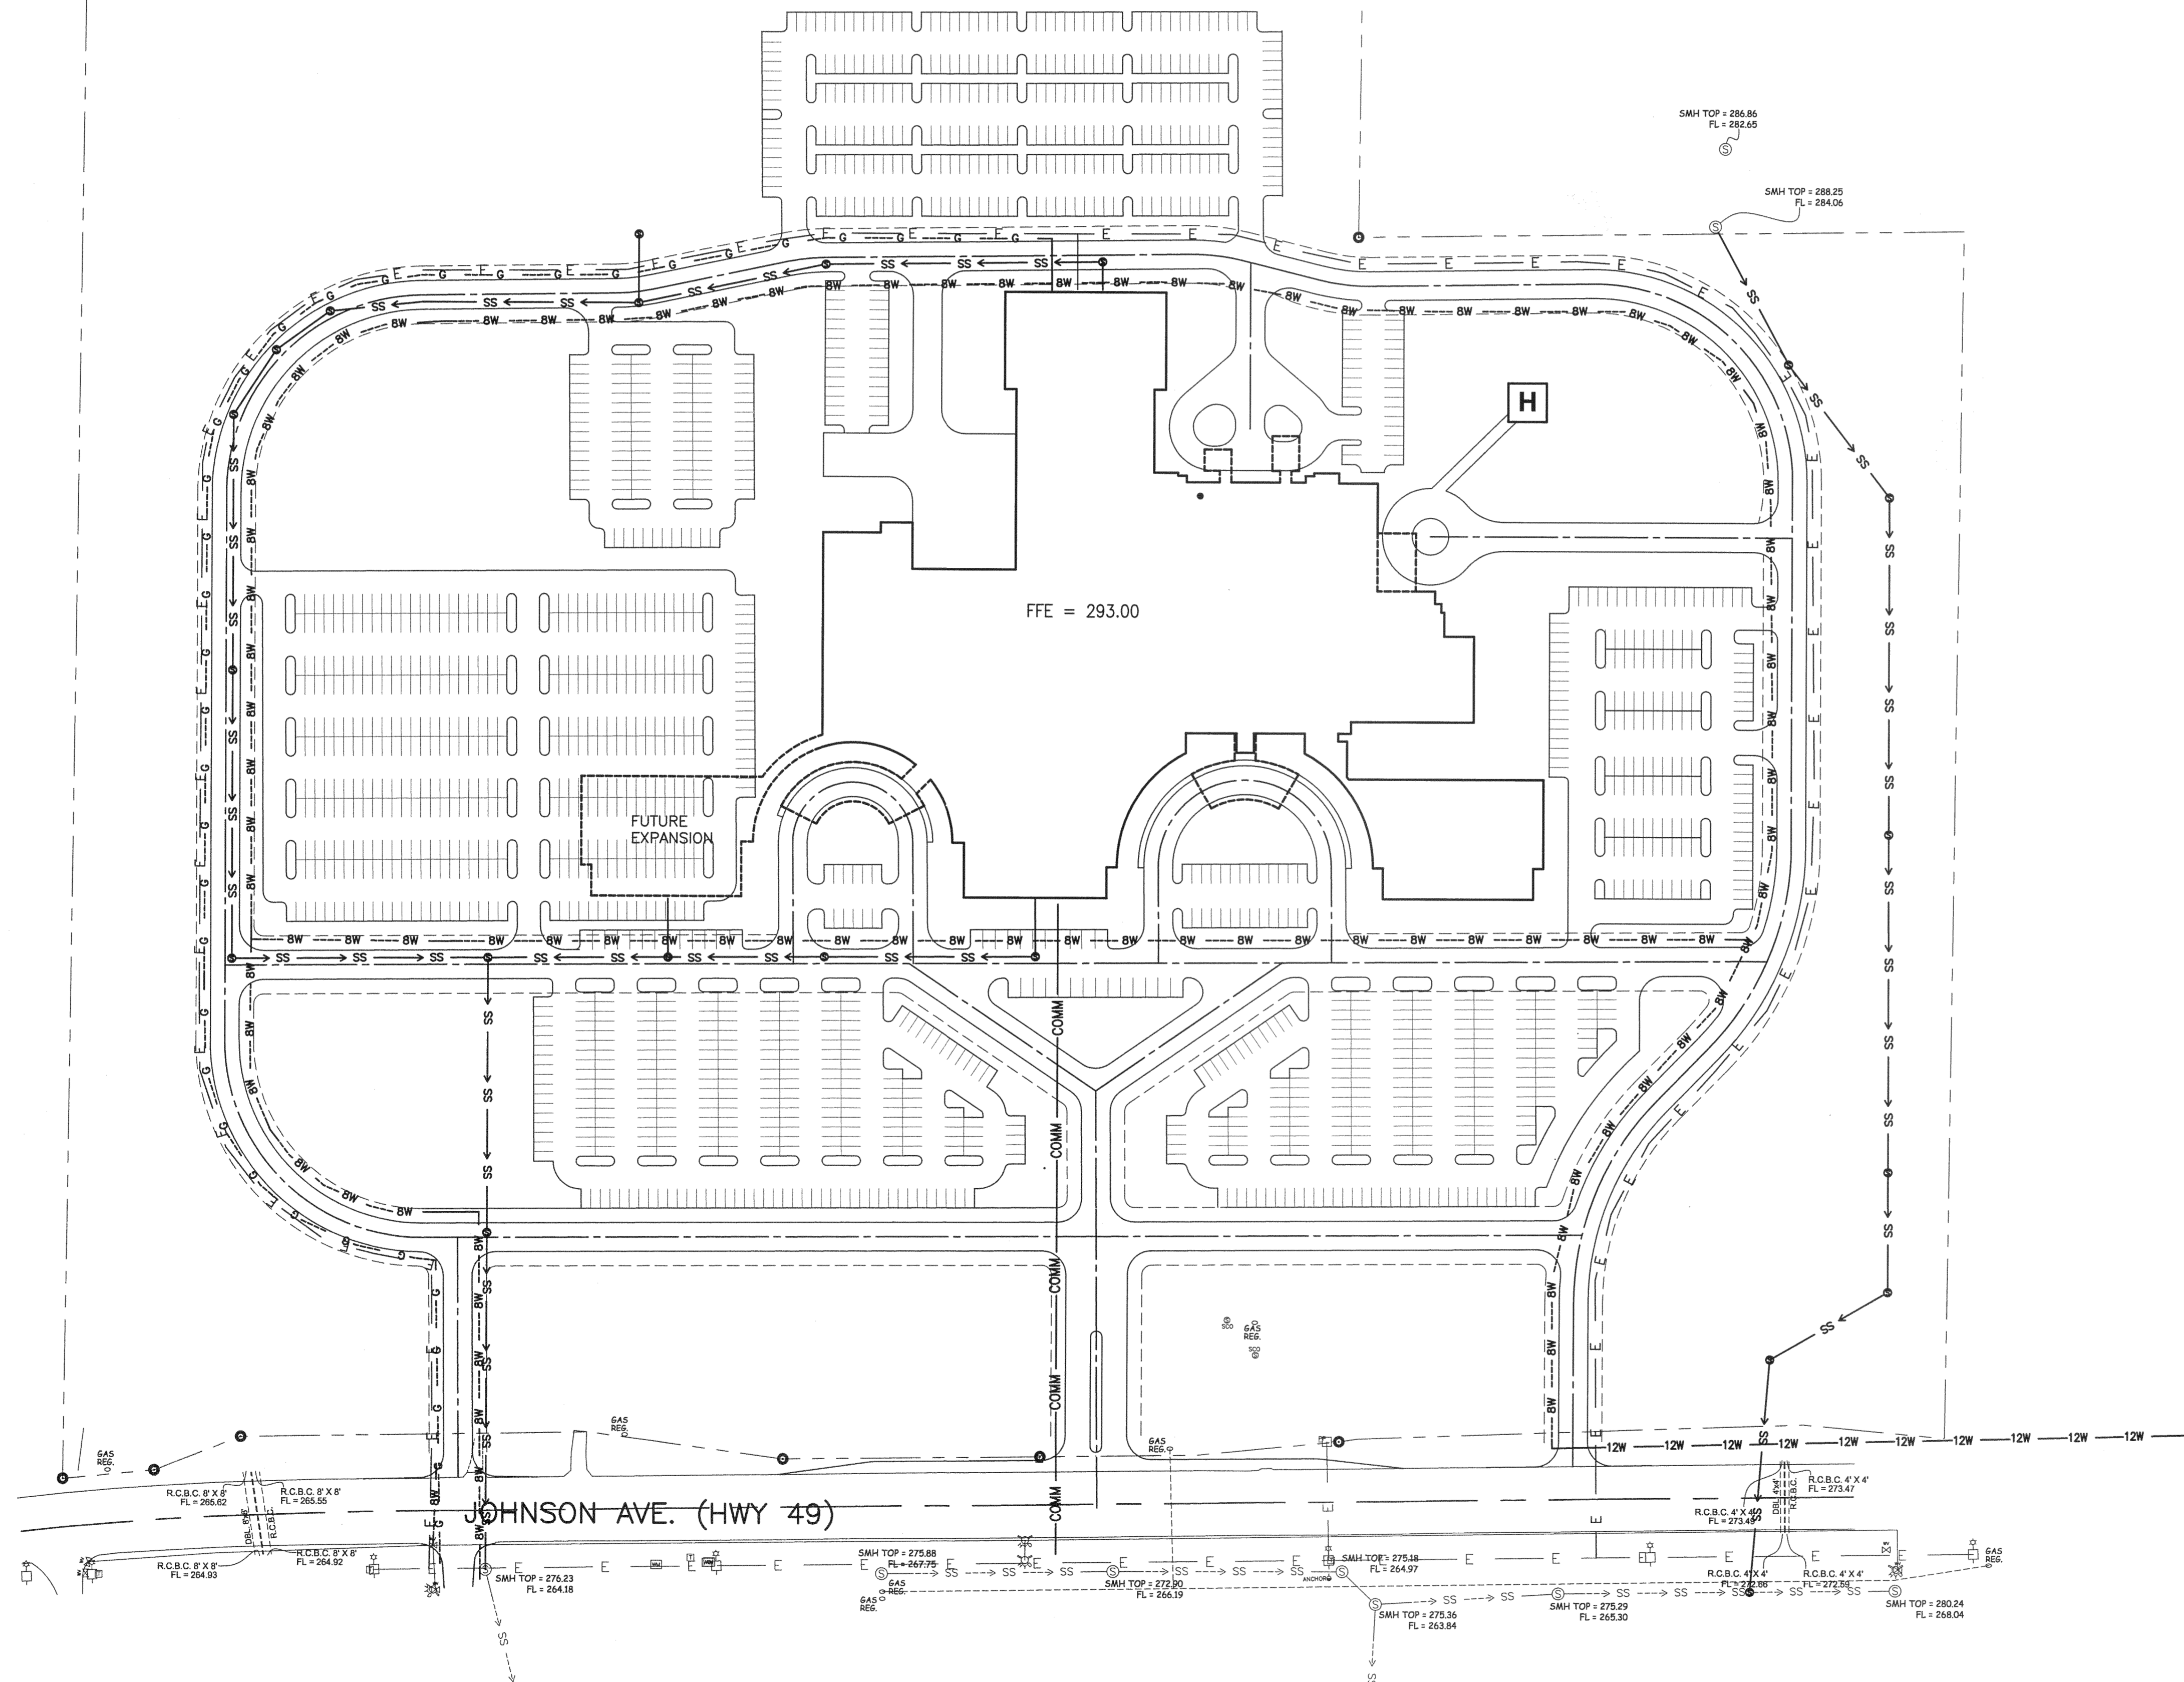

LEGEND

- G --- G --- G --- PROPOSED GAS
- BW --- BW --- BW --- PROPOSED 8" WATER
- 12W --- 12W --- 12W --- PROPOSED 12" WATER
- SS --- SS --- SS --- PROPOSED SEWER
- COMM --- COMM --- COMM --- PROPOSED COMMUNICATIONS
- E --- E --- E --- PROPOSED ELECTRIC

REVISIONS

NO.	DATE	DESCRIPTION

PROJECT NO. 08390

DATE: APRIL 17, 2009

DRAWN: CHECKED:

SHEET TITLE:

CONCEPTUAL

UTILITY

PLAN

SHEET NO.

CD5