


# Exhibit "A"

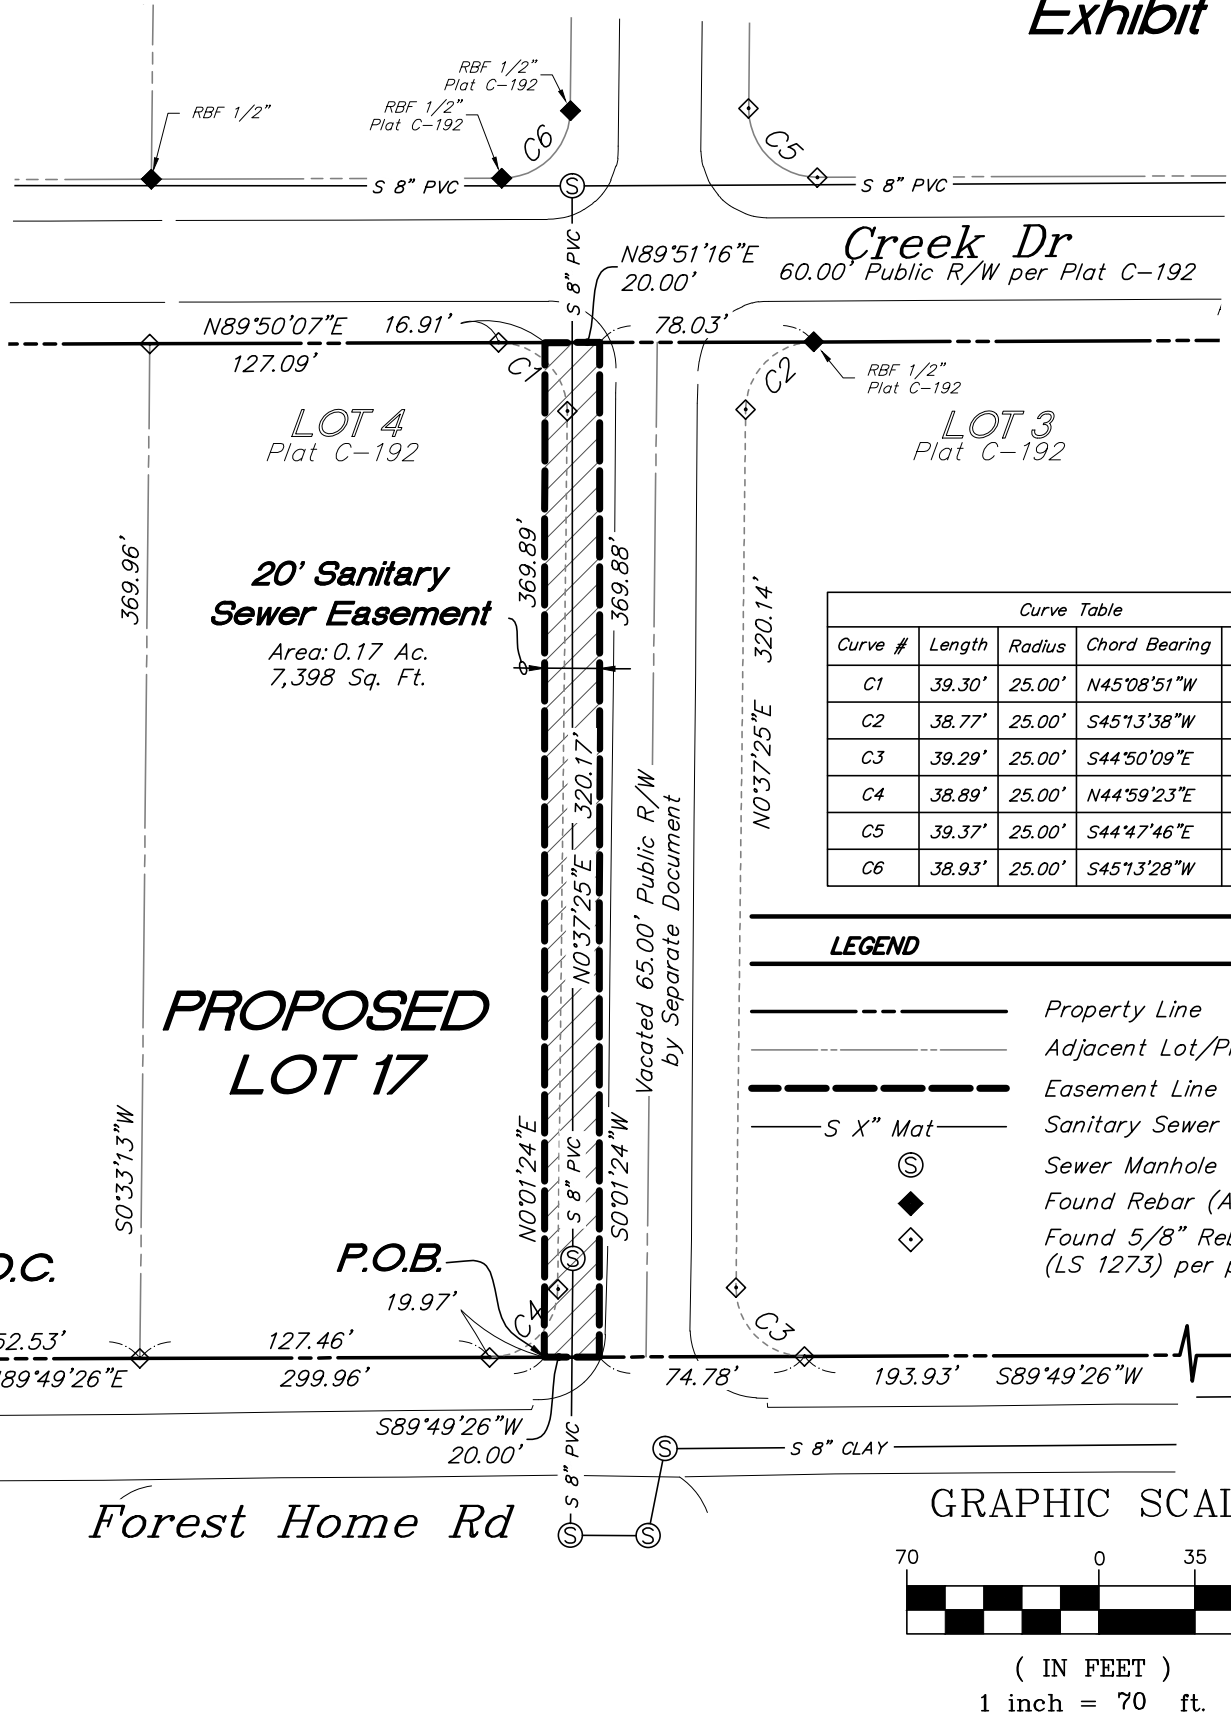


Curve Table				
Curve #	Length	Radius	Chord Bearing	Ch. Dist.
C1	39.30'	25.00'	N45°08'51"W	35.37'
C2	38.77'	25.00'	S45°13'38"W	35.00'
C3	39.29'	25.00'	S44°50'09"E	35.37'
C4	38.89'	25.00'	N44°59'23"E	35.08'
C5	39.37'	25.00'	S44°47'46"E	35.43'
C6	38.93'	25.00'	S45°13'28"W	35.11'

### LEGEND

- Property Line
- Adjacent Lot/Property Line
- Easement Line
- Sanitary Sewer Line
- Sewer Manhole
- Found Rebar (As Noted)
- Found 5/8" Rebar with cap (LS 1273) per plat c-192

### GRAPHIC SCALE

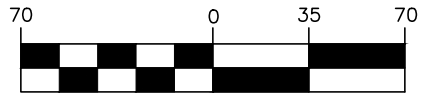

( IN FEET )  
1 inch = 70 ft.

JOB # PROJ#27328 DRAWING: 27328-SEWER-Easement-RO.dwg LAST SAVED BY: NNEKOV

**Engineering Associates, Inc.**

ENGINEERS • PLANNERS • SURVEYORS  
LANDSCAPE ARCHITECTS • ENVIRONMENTAL SCIENTISTS

3108 SW Regency Parkway, Suite 2 Phone PH: (479)273-9472  
Bentonville, AR 72712 Fax FAX: (479)273-0844

**Wal-Mart Real Estate Business Trust**

1" = 70'

**Sewer Easement Exhibit**  
Creek Place

Jonesboro Arkansas

03/06/14	NKN	NKN	JDW	KMH
DATE	PLS	PM	DRW	CHK'R

DATE: 3/6/14  
9:40 AM

SHEET NO. **1 OF 1**

**Rev-0**