
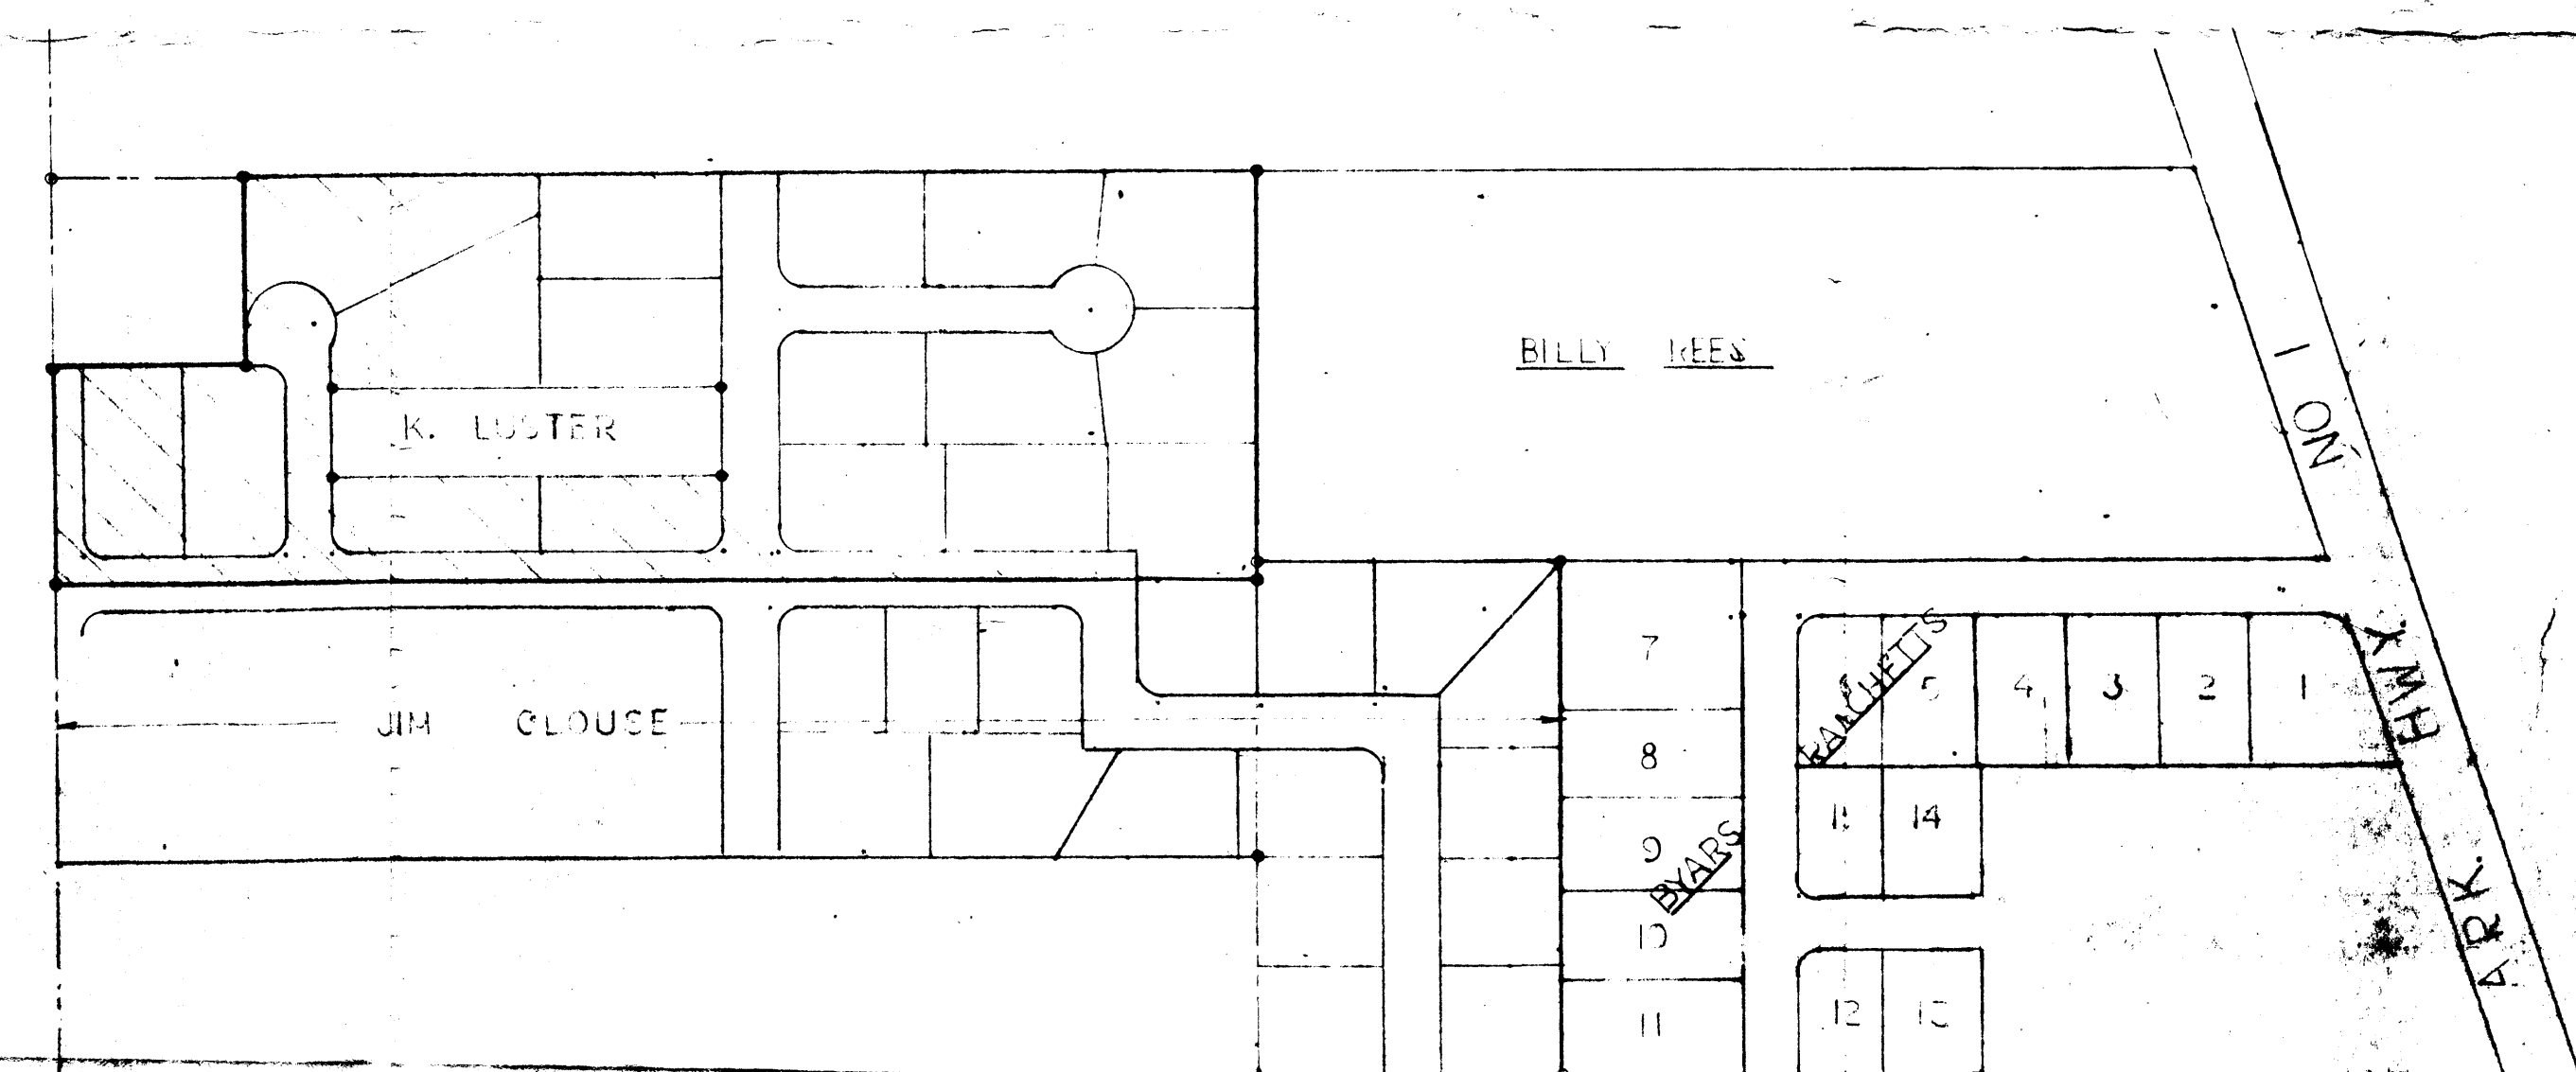


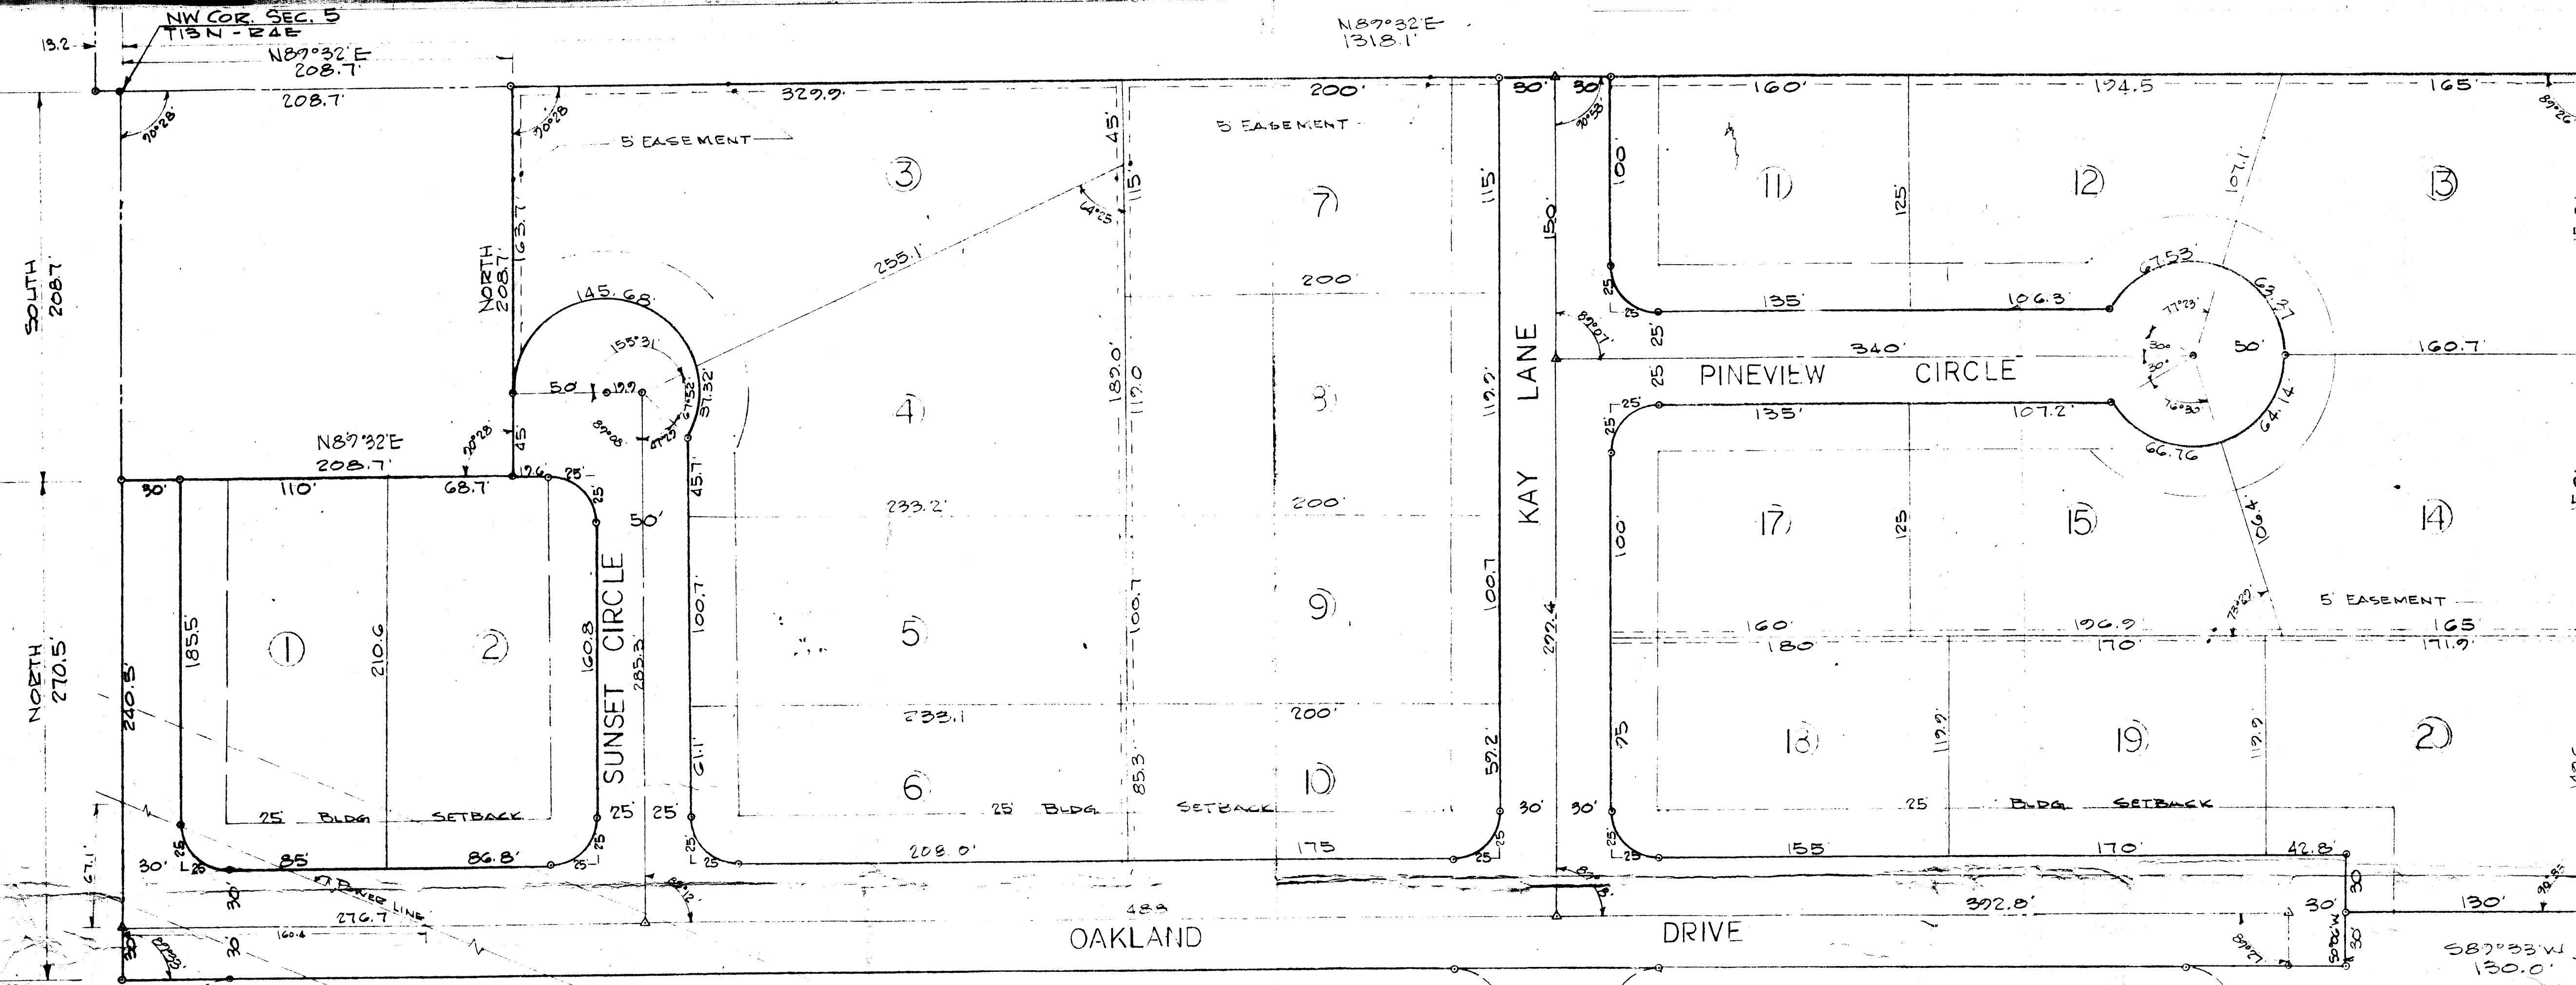

VICINITY MAP
1" = 200'

CERTIFICATE OF SURVEY:

This is to certify that Haywood, Kenward & Associates, Inc., Civil Engineers & Surveyors, have surveyed and platted: A part of the NW 1/4 of the NW 1/4 Section 5-T13N-R4E, more particularly described as follows: Begin at the NW corner of said Sec. 5; thence N89° 32' E 208.7' to the point of beginning; thence N89° 32' E 1109.4' to the NE corner of said NW 1/4 NW 1/4; thence S0° 06' W 448.6'; thence S89° 33' W 150.0'; thence S0° 06' W 30.0'; thence S89° 33' W 1187.5' to the Sec. line; thence North on the Sec. line 270.5'; thence N89° 32' E 208.7'; thence North 208.7' to the point of beginning proper, containing 13.4 acres and being subject to an electric transmission line easement across the SW corner thereof.

DEDICATION OF PLAT:

We, being the owners of the above described tract of land, do hereby plat and layout the same into an addition composed of lots and streets, all as more particularly set out in detail on the survey and plat herein, which is made a part hereof as fully and effectually as though incorporated herein. Said Addition shall be known, designated and hereafter referred to as STINNETT SUB DIVISION TO CRAIGHEAD COUNTY, JONESBORO, ARKANSAS.

AND said owners do hereby dedicate to the public use forever all the streets of the width, length and location as set out in the plat herein. Furthermore, said owners do hereby dedicate all easements as shown on the plat for the purpose of drainage and utility services. The easements shall be used for the installation and maintenance of drainage ditches, storm sewers, sanitary sewers, water, gas and telephone lines. Said easements shall not be used for ingress or egress by the public.

SIGNED this _____ day of _____ in the year 1970.

APPROVED
Jonesboro City Planning Commission
Date 5.14.70
Chairman [Signature]
Secretary [Signature]

For dedication record
& Bill of Assurance
on 02-19-71 page 411

BY: Gordon Stinnett
Kenneth Luster
Jim Clouse

PLAT OF A PART OF NW 1/4 SEC. 5 T13N, R4E CRAIGHEAD CO. ARK.		
HAYWOOD, KENWARD & ASSOCIATES, INC.	SCALE 1" = 80'	DATE 5-6-70
STINNETT SUBDIVISION		
DATE 2-20-70	APPROVED BY	BOOK NUMBER 2-19

Filed for record 15 day of October, 1970 at
2:30 P.M. and recorded in Plat Book No. 179
Book 179 Page 18
DEPT. OF REVENUE, CLERK
BY [Signature] D.C.