
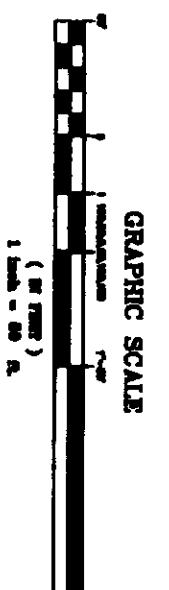
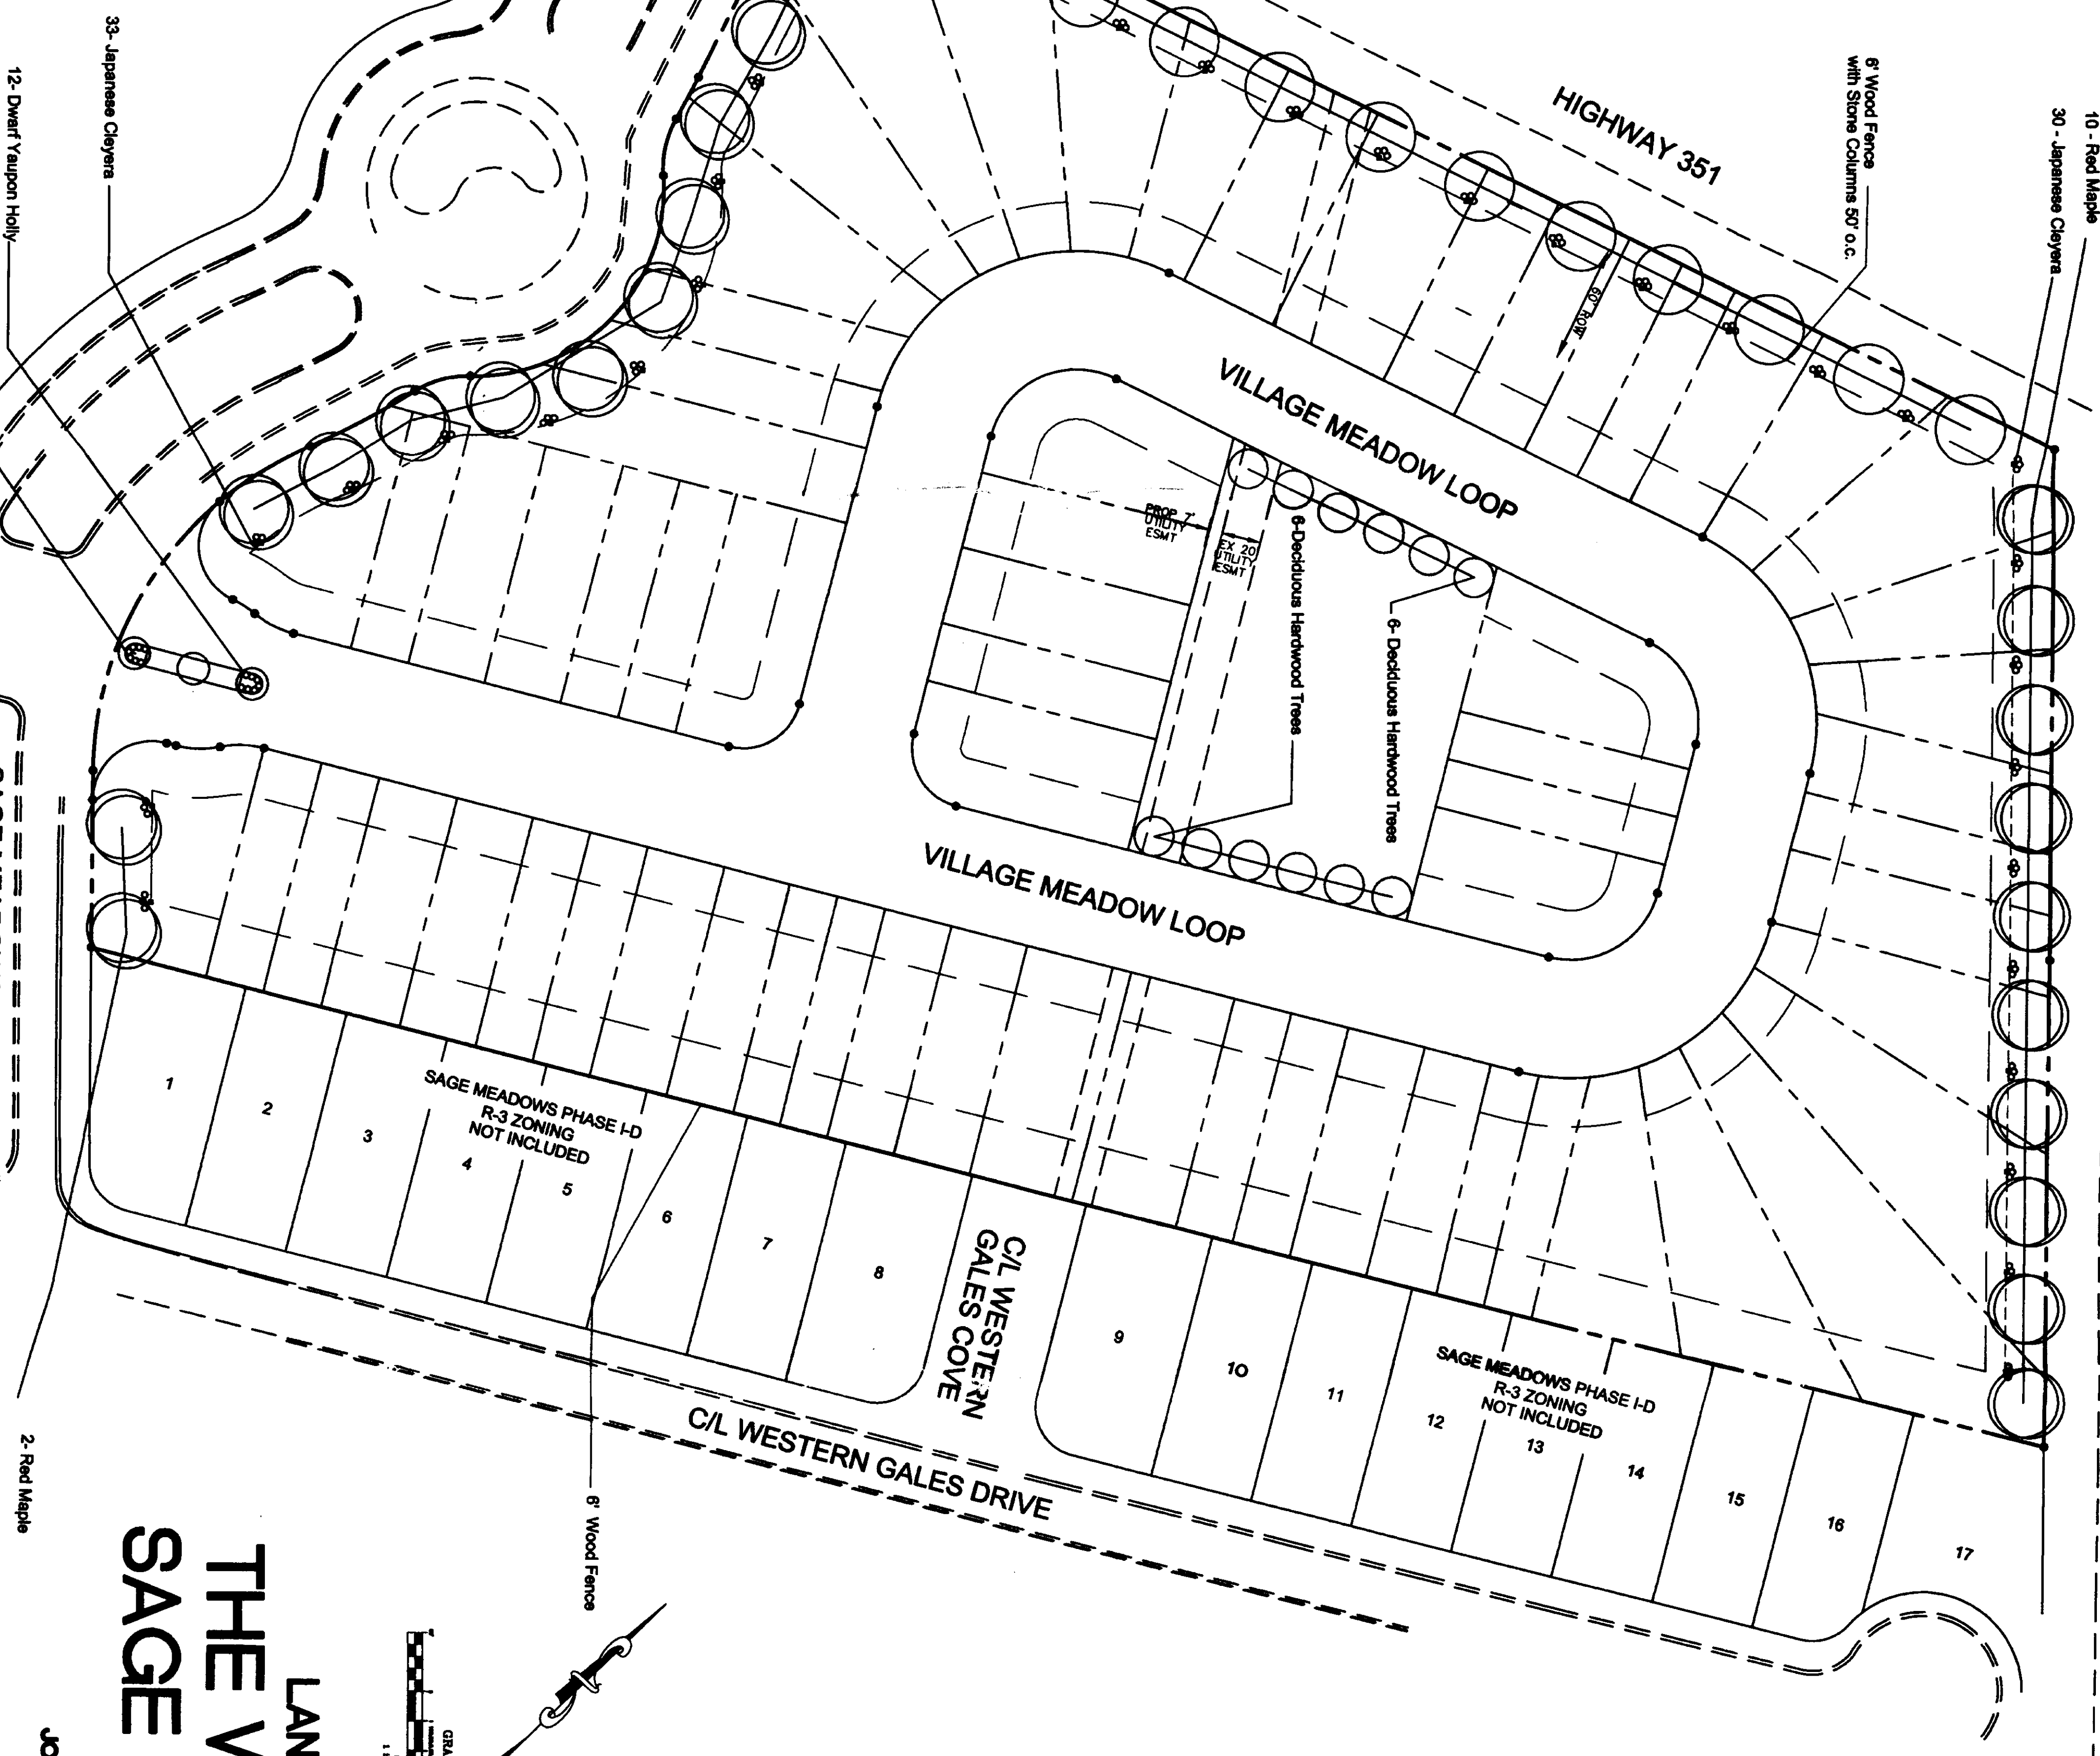


**Plant List**



Plant Name	Scientific Name	Size	Qty	Notes
Deciduous Hardwood	varies	1 1/2" - 2" cal.		full branches
Crape Myrtle	Lagerstroemia indica	6-8" h.		red flower
Red Maple	Acer rubrum	1 1/2" - 2" cal.		full branches
Willow Oak	Quercus phellos	1 1/2" - 2" cal.		full branches
Dwarf Yaupon Holly	Ilex vomitoria 'Nana'	3 gal.	18-24"	container
Japanese Cleyera	Cleyera japonica	3 gal.	18-24"	container
Nandina	Nandina domestica	3 gal.	18-24"	container

Note: Plant List is for Contractor's convenience. Verify quantities prior to submittal of bid.

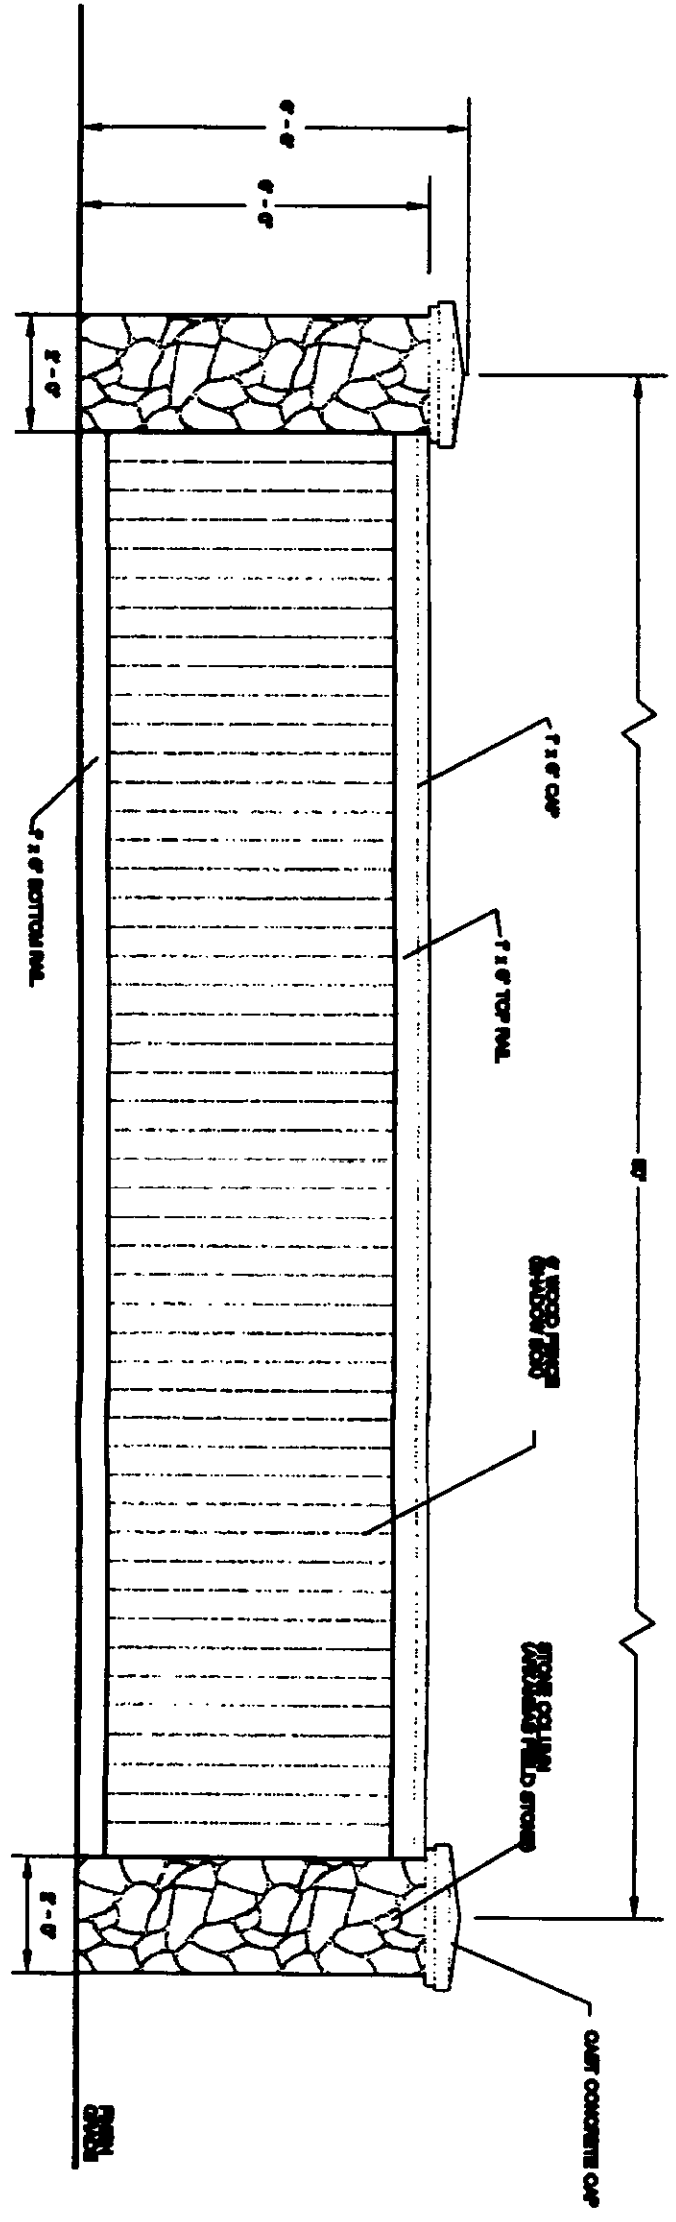


**LANDSCAPE PLAN**  
**THE VILLAGE**  
**SAGE MEADO**

**PHASE I-E**  
**JONESBORO, ARKANSAS**  
**OCTOBER, 1999**  
TOTAL AREA: 11.437 ACRES  
TOTAL LOTS: 85

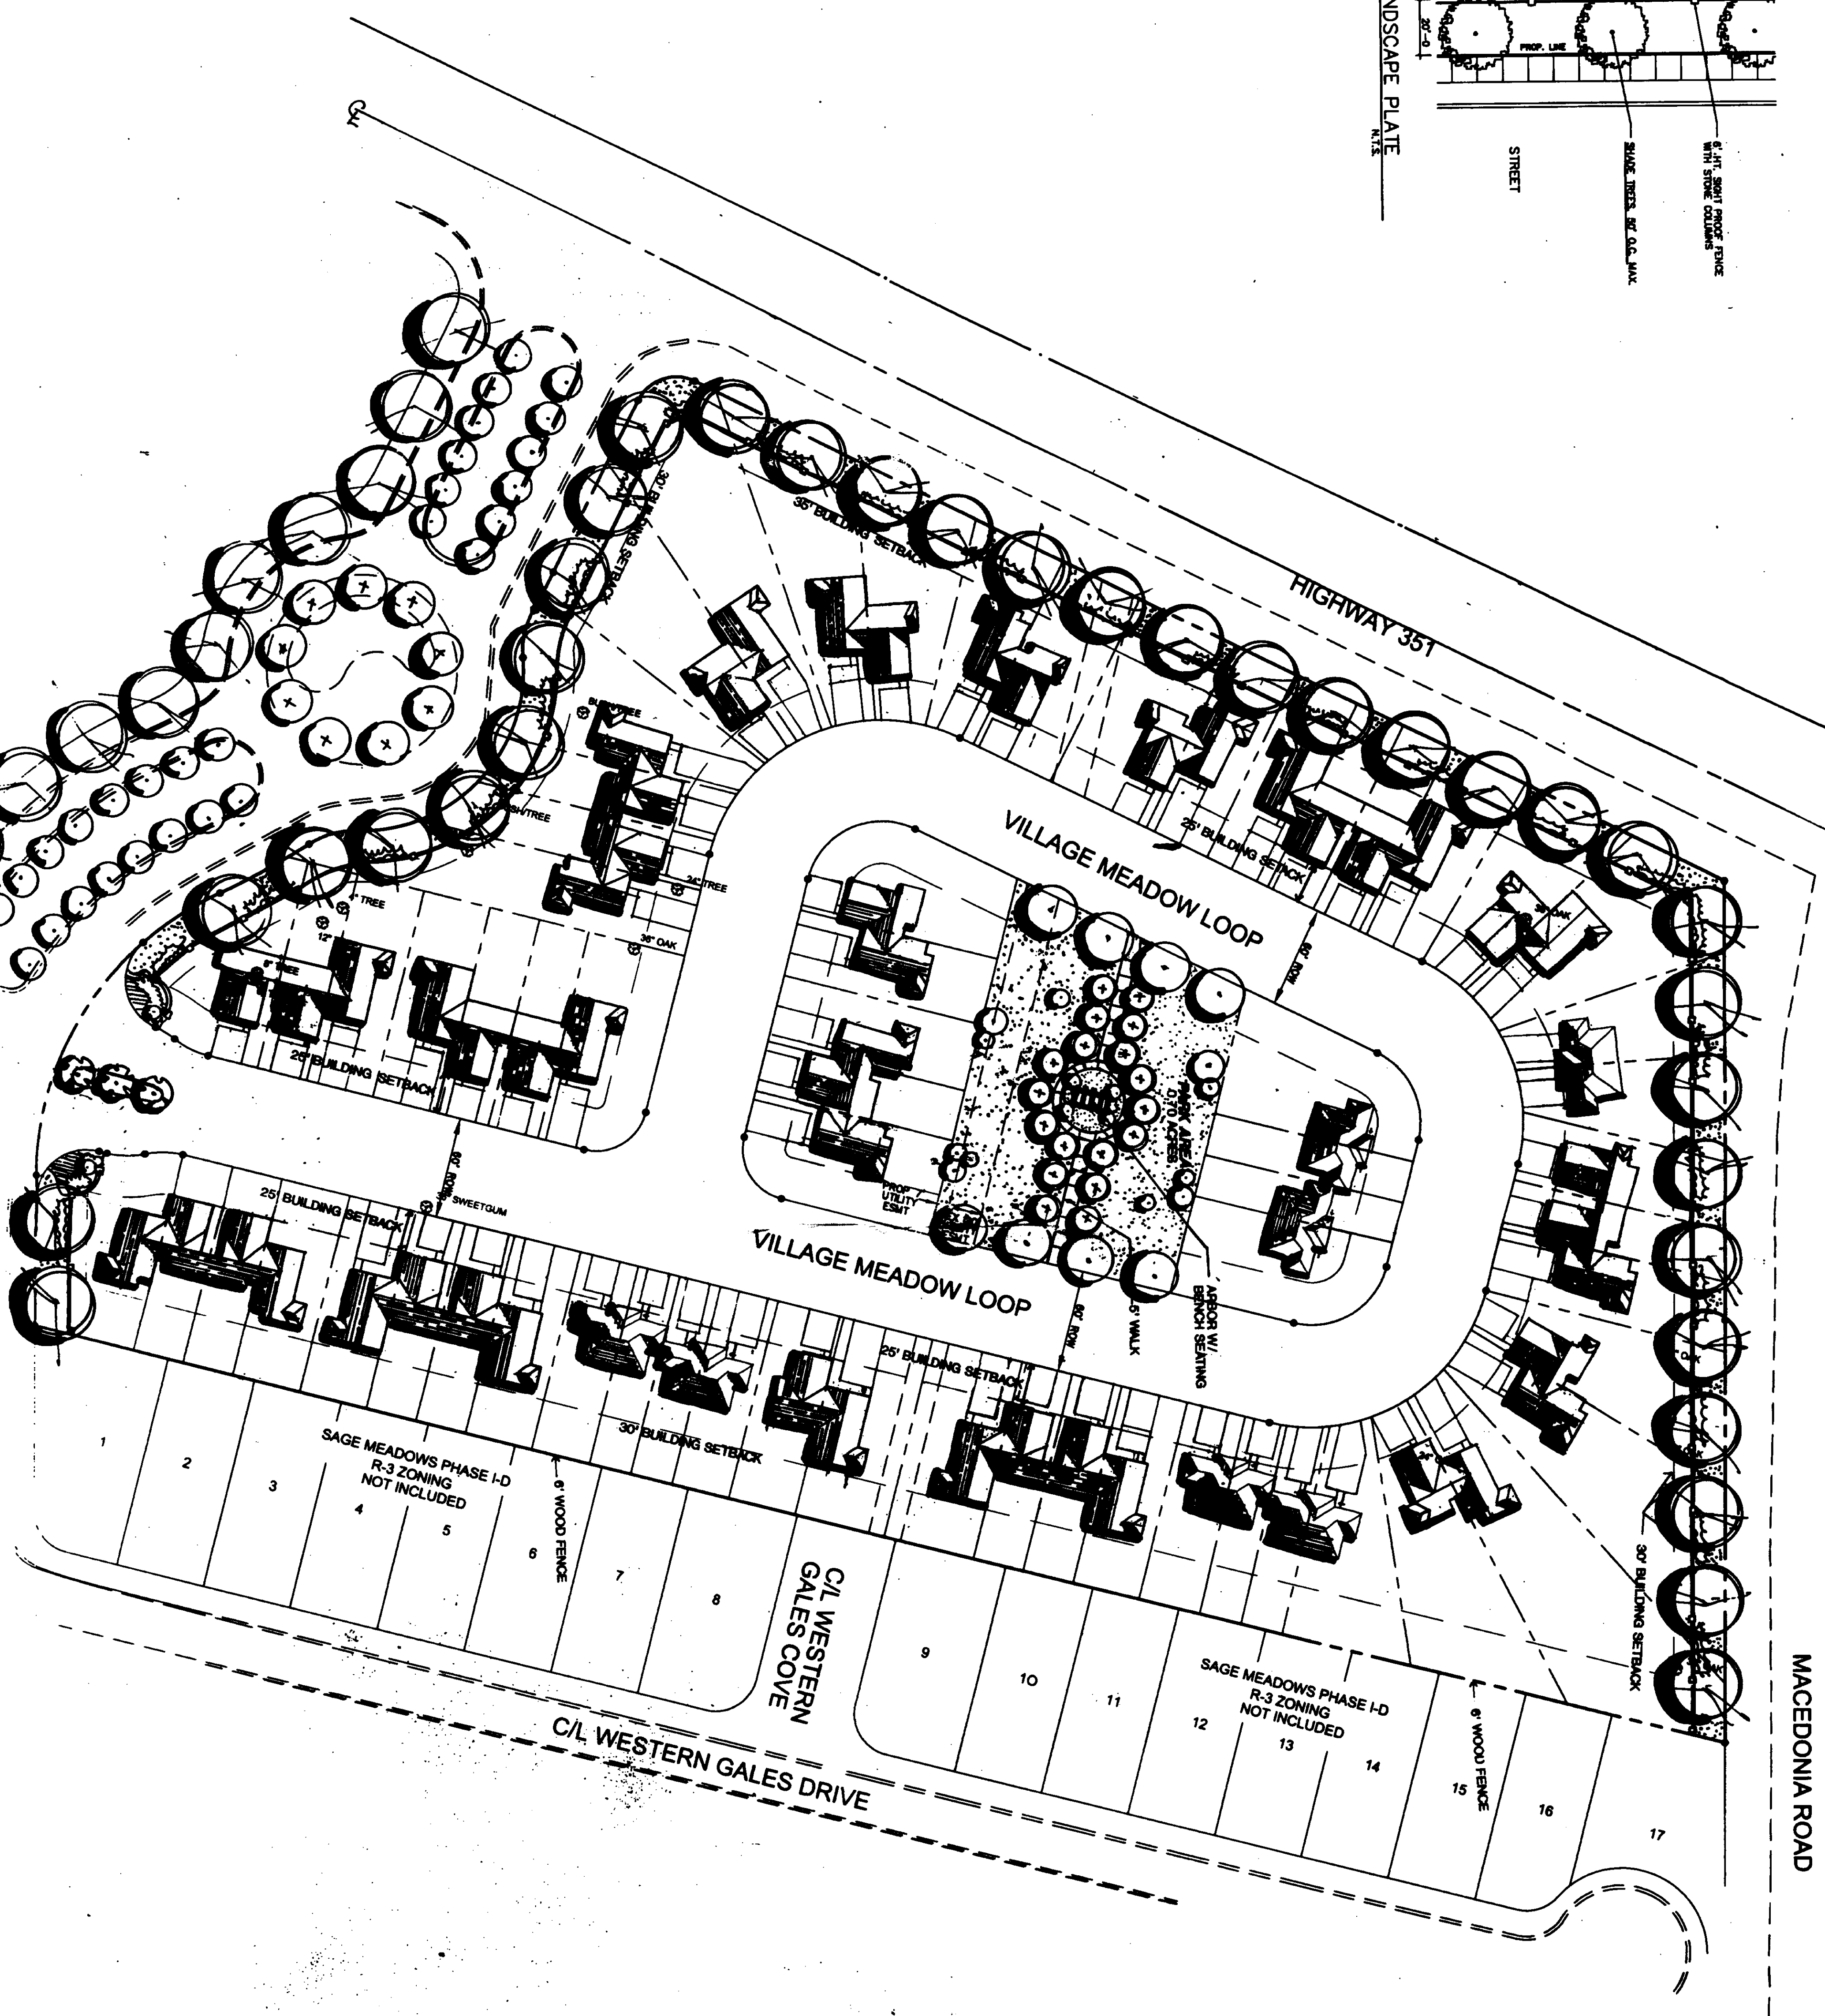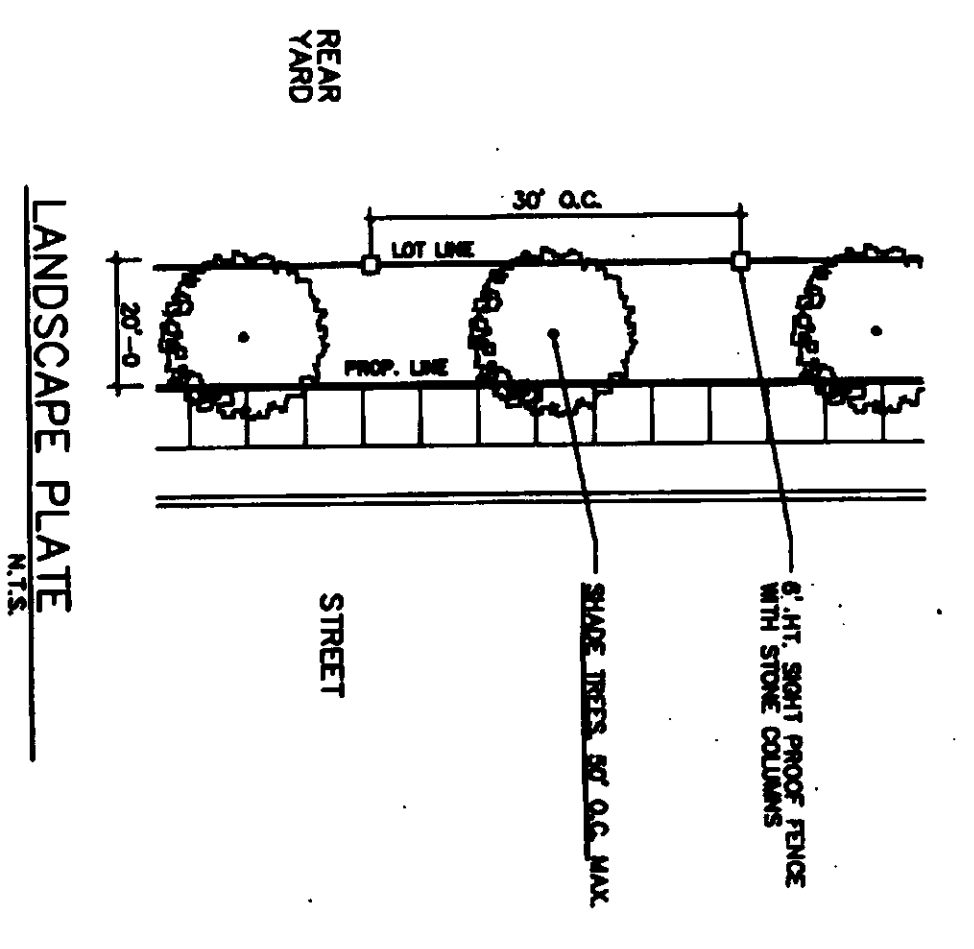

**PLAN DATA**

TOTAL AREA	11.43 ACRES
TOTAL LOTS	66 LOTS
DENSITY PROVIDED	5.7 DU//AC
BUILDING COVERAGE	28%
OPEN SPACE	
PUBLIC	
PRIVATE	0.70 ACRES
AVERAGE LOT SIZE	1600 S.F. (AVERAGE)
EXISTING ZONING	C-3

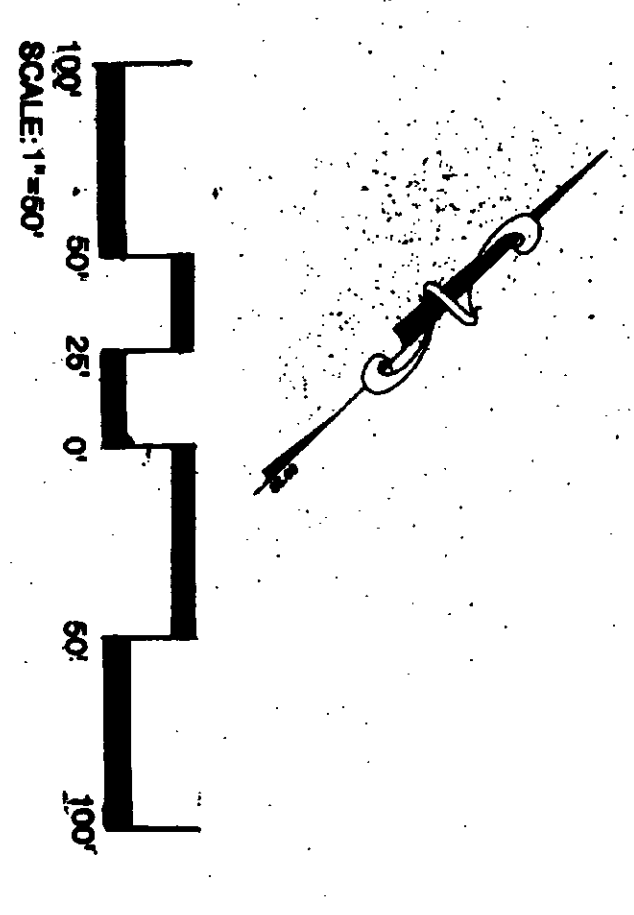

**SITE PLAN 1**

# THE VILLAGE AT SAGE MEADOW

**PHASE 1-E**  
JONESBORO, ARKANSAS  
O.C. TORRES, 1999  
TOTAL AREA 11.43 ACRES  
TOTAL LOTS 66 LOTS

MACEDONIA ROAD

HIGHWAY 351

VILLAGE MEADOW LOOP

VILLAGE MEADOW LOOP

C/L WESTERN GALES COVE

C/L WESTERN GALES DRIVE

SAGE MEADOWS PHASE I-D  
R-3 ZONING  
NOT INCLUDED

SAGE MEADOWS PHASE I-D  
R-3 ZONING  
NOT INCLUDED