

SURVEY FOR: First National Bank of Paragould OF: 800 Southwest Drive Jonesboro, Arkansas

DESCRIPTION OF SURVEY:

OF:


The following described lands in Craighead County, Arkansas, to-wit:

ALL of Lot 7R, Melton Manor Addition, Craighead County, Jonesboro, Arkansas, being a re-plot of Lot 7 and part of Lot 8, Melton Manor Addition to the City of Jonesboro, Arkansas, as shown by a plat of record in Plat Cabinet B at Page 56, subject to any easements of record, LESS AND EXCEPT property described in Warranty Deed in favor of the Arkansas State Highway Commission recorded in Deed Book 549 at page 561.

Notes:

- 1.) Bearings from GPS, Arkansas State Plane North Zone.
- 2.) Improvements are as shown.

Dated: August 16, 2017

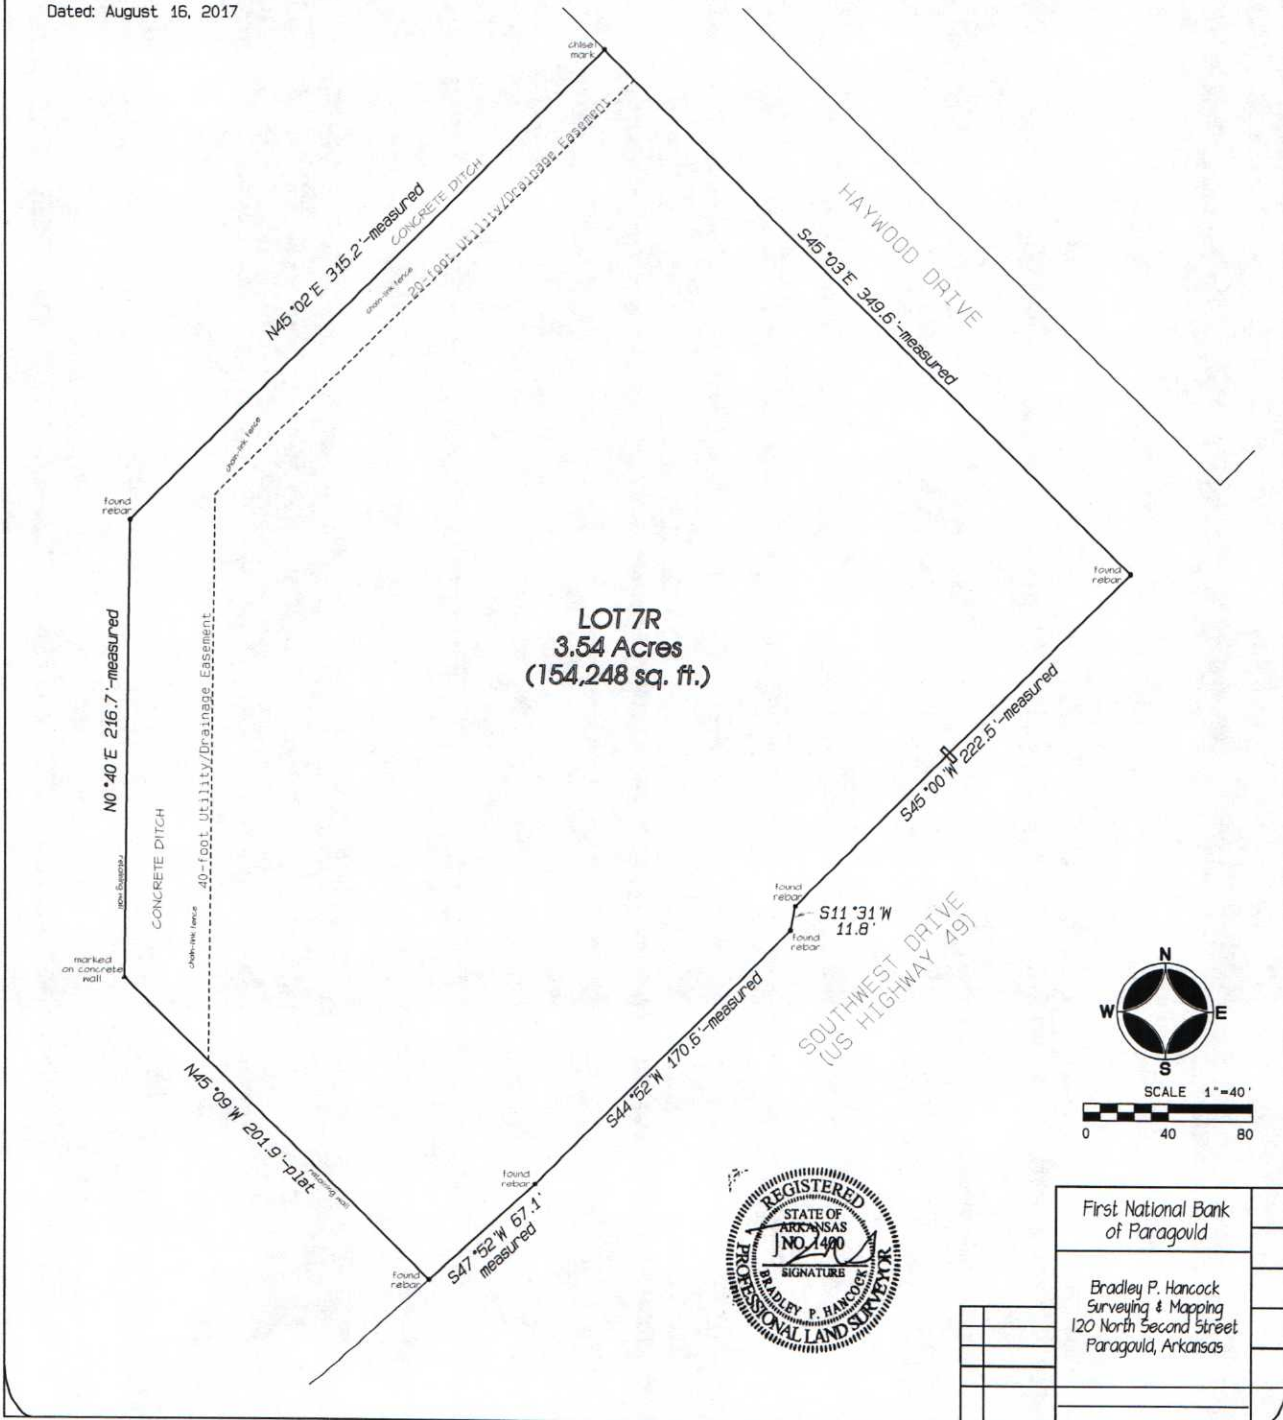

First National Bank of Paragould
Bradley P. Hancock Surveying & Mapping 120 North Second Street Paragould, Arkansas