



**LOT 3 OF C & O ENTERPRISES REPLAT OF CRAIGHEAD ELECTRIC CO-OP FIRST
RE-SUBDIVISION, JONESBORO, ARKANSAS, AS SHOWN ON PLAT RECORDED IN
PLAT CABINET "C" PAGE 181 AT JONESBORO, ARKANSAS**

PREPARED FOR: GEORGE HAMMAN - CIVILOGIC

BASIS OF BEARINGS:
ARKANSAS STATE PLANE COORDINATE
SYSTEM NORTH ZONE (301)

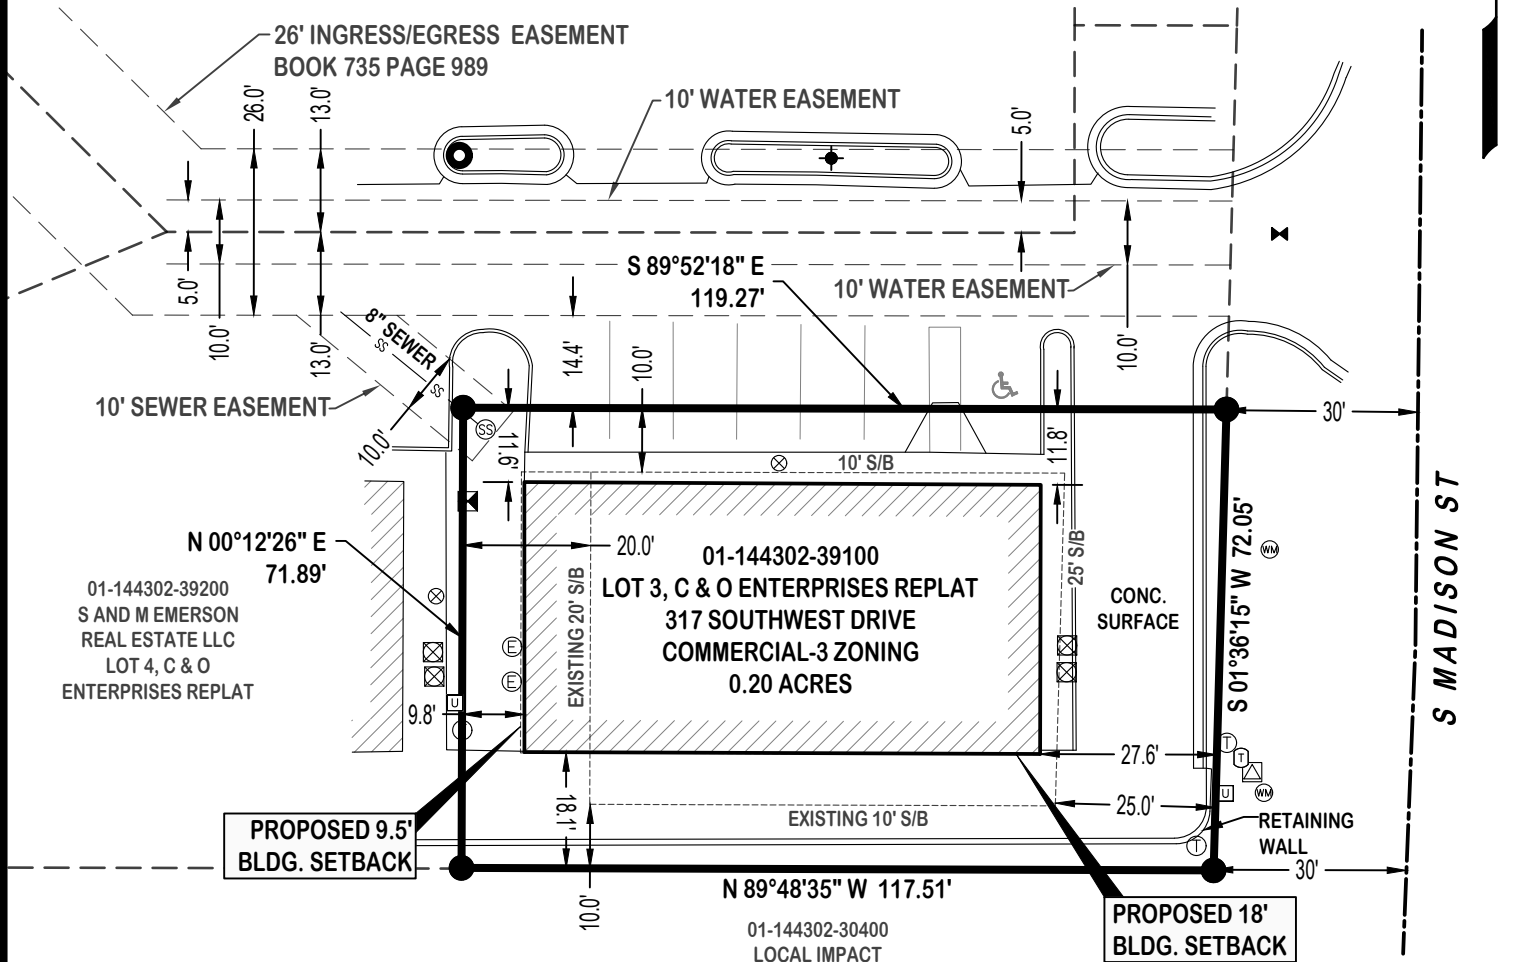

***This drawing represents a portion of a survey prepared for Todd Higginbotham on 06/10/2026.

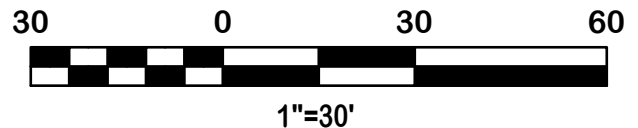



SETBACK VARIANCE REQUEST

317 SOUTHWEST DRIVE, JONESBORO, AR 72401
LOT 3 OF C & O ENTERPRISES REPLAT OF CRAIGHEAD ELECTRIC
CO-OP FIRST RE-SUBDIVISION, JONESBORO, ARKANSAS, AS
SHOWN ON PLAT RECORDED IN PLAT CABINET "C" PAGE 181 AT
JONESBORO, ARKANSAS



DANIELS
LAND SURVEYING PLLC

2013 TIMBER TRAILS,
JONESBORO, AR
72404
870.335.6225

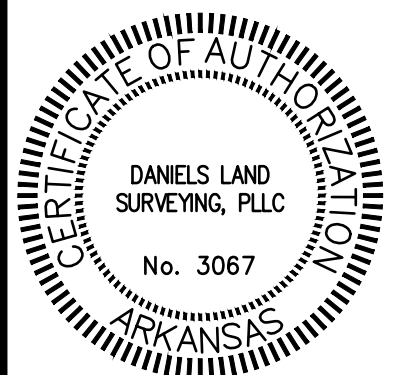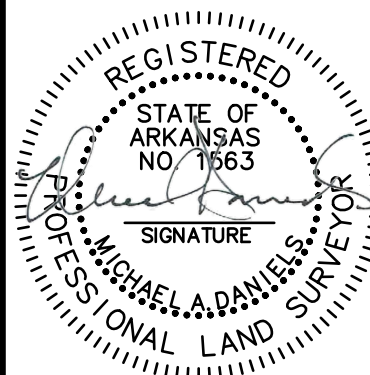

**LOT 3 OF C & O ENTERPRISES REPLAT OF CRAIGHEAD ELECTRIC CO-OP FIRST
RE-SUBDIVISION, JONESBORO, ARKANSAS, AS SHOWN ON PLAT RECORDED IN
PLAT CABINET "C" PAGE 181 AT JONESBORO, ARKANSAS**

PREPARED FOR: GEORGE HAMMAN - CIVILOGIC

BASIS OF BEARINGS:
ARKANSAS STATE PLANE COORDINATE
SYSTEM NORTH ZONE (301)



SETBACK VARIANCE REQUEST

317 SOUTHWEST DRIVE, JONESBORO, AR 72401
LOT 3 OF C & O ENTERPRISES REPLAT OF CRAIGHEAD ELECTRIC
CO-OP FIRST RE-SUBDIVISION, JONESBORO, ARKANSAS, AS
SHOWN ON PLAT RECORDED IN PLAT CABINET "C" PAGE 181 AT
JONESBORO, ARKANSAS



DANIELS
LAND SURVEYING PLLC

2013 TIMBER TRAILS,
JONESBORO, AR
72404
870.335.6225

