


LEGEND  
 - - EXISTING LINE WORK  
 - - PROPOSED LINE WORK  
 - - TOP OF BANK

NOTE: THIS REQUEST RELATES TO JONESBORO FILE #: SP-13-16, A PREVIOUSLY APPROVED PLANNED UNIT DEVELOPMENT.

**PRELIMINARY**

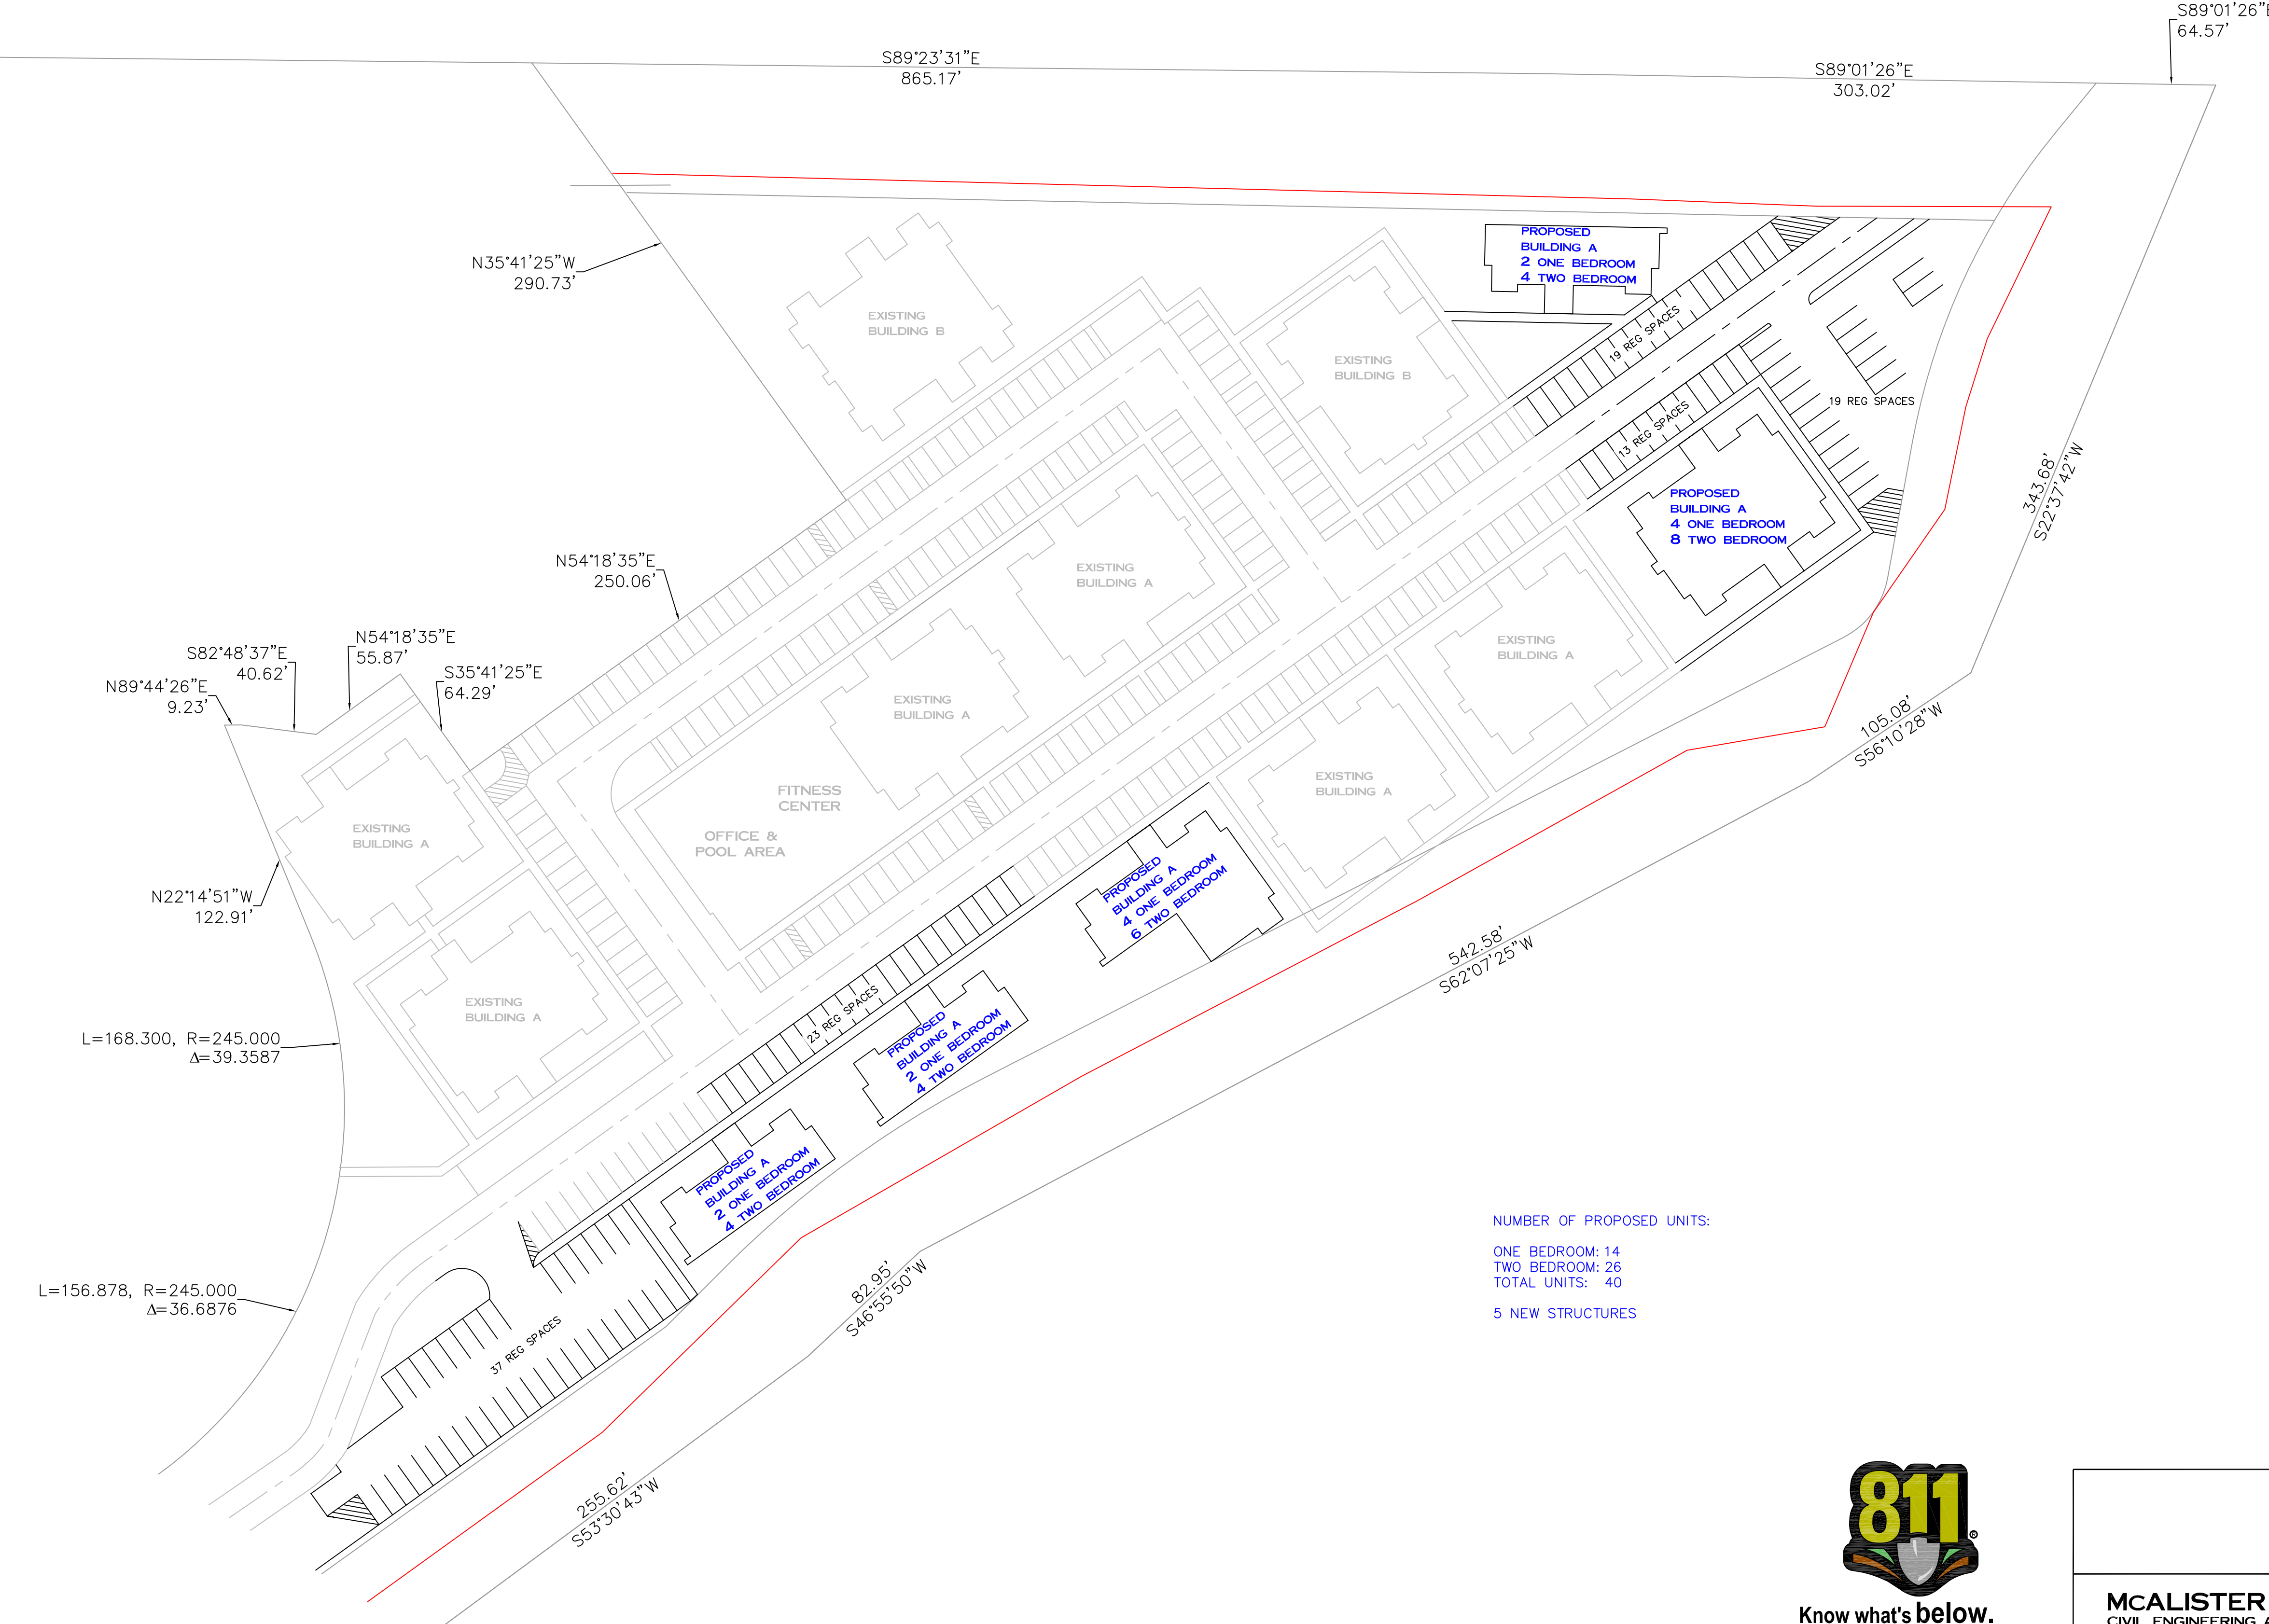

NUMBER OF PROPOSED UNITS:  
 ONE BEDROOM: 14  
 TWO BEDROOM: 26  
 TOTAL UNITS: 40  
 5 NEW STRUCTURES

L=168.300, R=245.000  
 $\Delta=39.3587$

L=156.878, R=245.000  
 $\Delta=36.6876$

INFORMATION DRAWING

CRAIGHEAD COMMONS  
 JONESBORO, ARKANSAS



Know what's below.  
 Call before you dig.

<b>MCALISTER ENGINEERING</b> CIVIL ENGINEERING AND LAND SURVEYING <small>4508 STADIUM BLVD, STE D          JONESBORO, AR 72404          870-931-1420</small>	DRAWN BY: DW	CHECKED BY: CM/JH
	SCALE: 1" = 50'	DATE: 01MAR16
	CAD FILE CRAIGHEAD COMMONS	
	DWG REF.	JOB NO. 1568514
CLARENCE W. "MAC" MCALISTER, PE, PS	SHEET 1 / 1	SURVEY #