


C/L STEEL AVE.

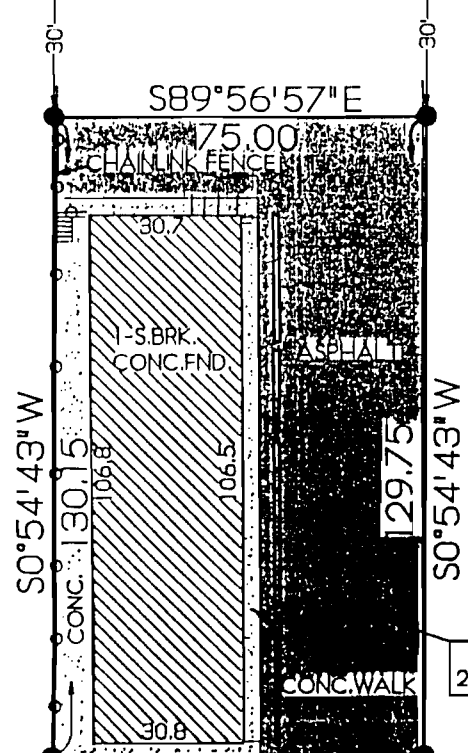

DESCRIPTION


LOT A AND LOT B OF J.T. BARR FIRST SUBDIVISION TO THE CITY OF JONESBORO, ARKANSAS, AS RECORDED IN BOOK #158, PAGE #97, IN THE OFFICE OF THE CIRCUIT COURT CLERK AND EX-OFFICIO RECORDER.

NOTE: THIS PROPERTY IS NOT LOCATED IN A FLOOD ZONE ACCORDING TO PANEL 131 OF 200 OF THE NATIONAL FLOOD INSURANCE RATE MAP OF CRAIG-HEAD COUNTY, ARKANSAS AND INCORPORATED AREAS, EFFECTIVE DATE SEPTEMBER 27, 1991.

NOTE: THERE ARE NO VISIBLE ENCROACHMENTS FROM THIS PROPERTY ONTO ADJOINING PROPERTY OR FROM ADJOINING PROPERTY ONTO THIS PROPERTY.

LOT A
223 STEEL AVE.

LOT B
210 NETTLETON AVE.

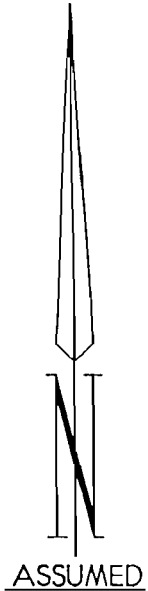

- LEGEND:
- FD. PIPE
 - SET PIPE

		TROY L. SHEETS SURVEYING 205 WARNER • P.O. BOX 1672 JONESBORO, ARKANSAS 72408 801/938-2680	
		CLIENT: VILLAGE COMMUNITIES	DRAWN BY: KLS
DATE: 10-04-95	SCALE: 1"=30'	JOB NO.: 95140	

C/L NETTLETON AVE.