




SURVEY FOR: PAULA LAMB

DESCRIPTION:

THE SOUTH 110.0 FEET OFF THE SOUTH END OF LOTS 1, 2, AND 3 IN BLOCK "C" OF F.W. CALDWELL'S SUBDIVISION OF PART OF THE SOUTHWEST QUARTER OF THE NORTHWEST QUARTER OF SECTION 10, TOWNSHIP 14 NORTH, RANGE 3 EAST, CONTAINING 0.92 ACRES MORE OR LESS. SUBJECT TO ANY EASEMENTS THAT MAY AFFECT SAID LANDS.

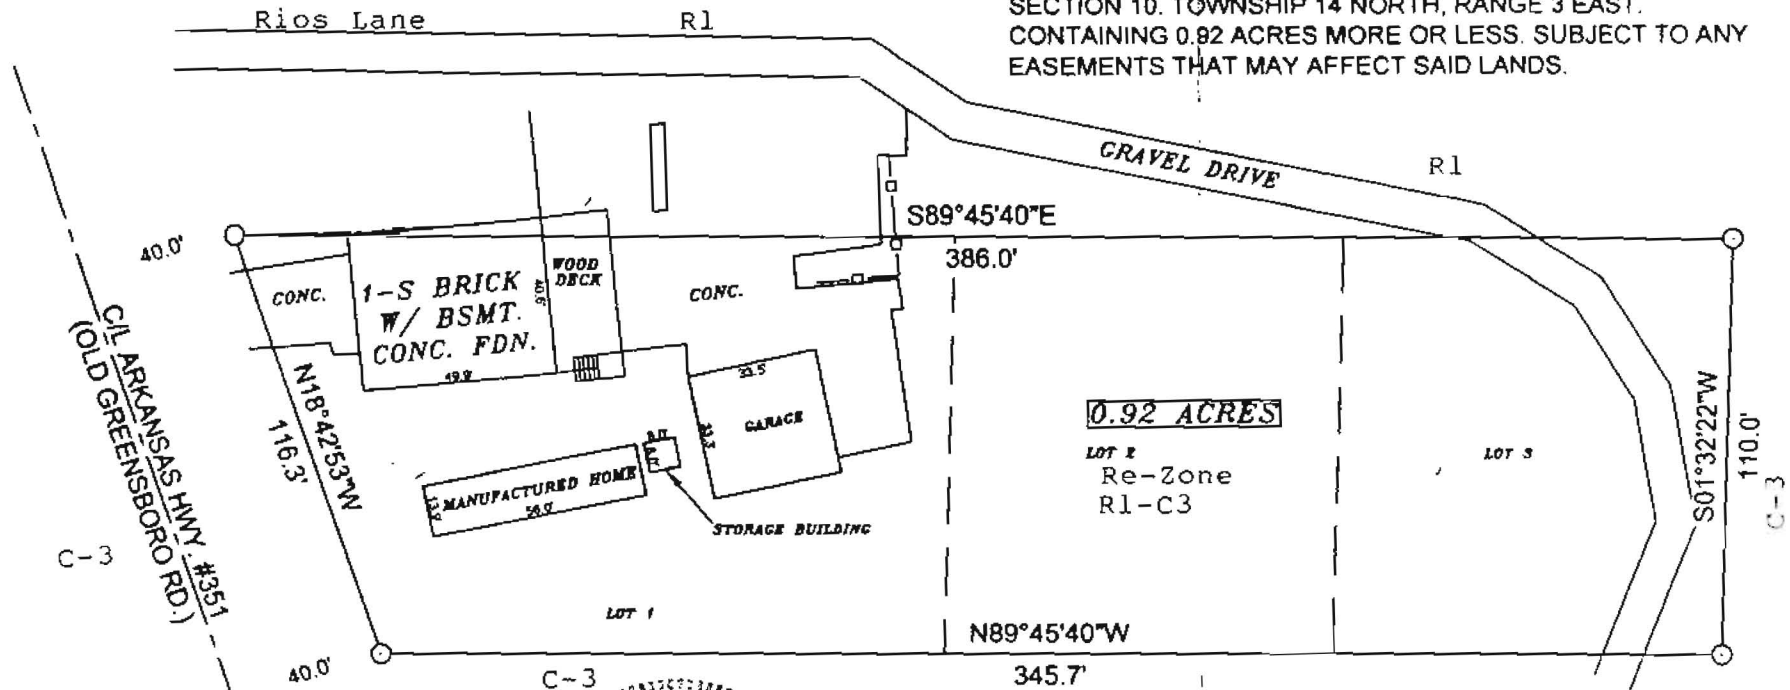


C-3
 C-1 ARKANSAS HWY. #351
 (OLD GREENSBORO RD.)

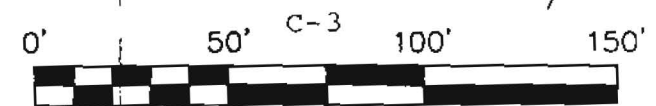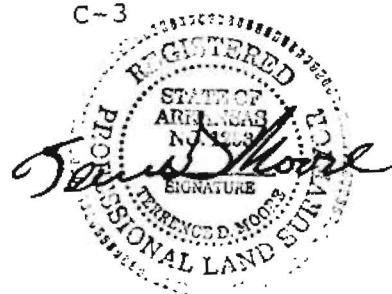

BEARINGS ARE ASSUMED.

LEGEND

- ⊙ SET IRON PIN
- WOOD FENCE



M² Surveying

Doug Moore, Licensed Surveyor
 114 S. Rockingchair Road, Suite B
 Paragould, Ar. 72450
 Office: 870-236-7701 Cell: 870-240-3589 Home: 870-573-6589

CLIENT: PAULA LAMB

| | | | |
|---------------|------------|--------------|---------------|
| SCALE: 1"=50' | DRAWN: TDM | CHECKED: TDM | DATE: 12-6-06 |
| JOB# 06110 | CRD# 06110 | DWG# 06110-1 | REV # #1 |