


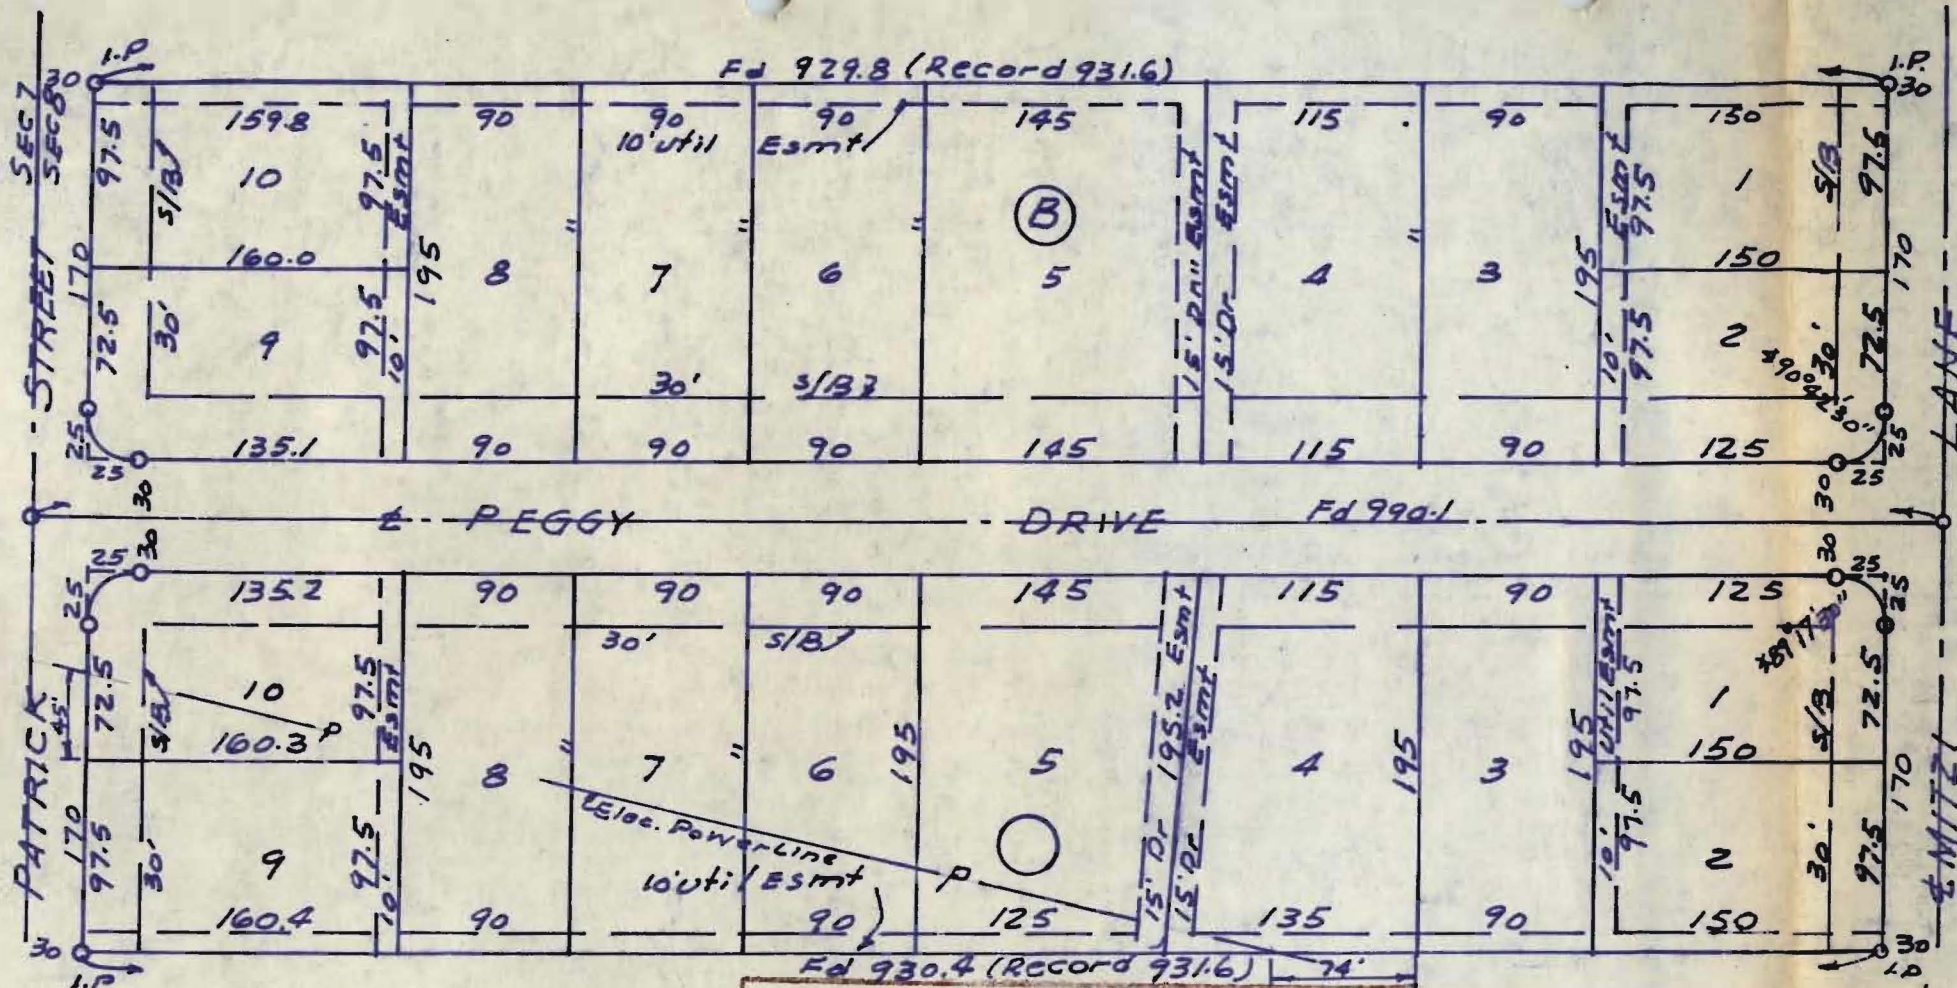

SCALE 1"=100'

HARVEY S. JOHNSON

REGISTERED

LAND SURVEYOR

STATE OF

ARKANSAS

NO. 187

RE-PLAT OF LOTS 6 & 7 OF DAVIS ACRES

Jonesboro, Arkansas, as recorded in Book 158, Page 76

OWNER'S CERTIFICATION

We hereby certify that we are the owners of the property shown and described hereon. That we adopt the plan of subdivision and dedicate perpetual use of all streets and easements as noted.

Date _____

Chairman _____

Date _____

Secretary _____

SURVEYOR'S CERTIFICATION

I hereby certify that the plat shown and described hereon is the result of a survey made in August, 1970; that it is a true and accurate survey and the monuments were found or set as noted.

Associated Engineering Co., Inc.

Jonesboro, Arkansas

H. S. Johnson 8-11-70

H. S. Johnson Ark. R.L. S. # 161