

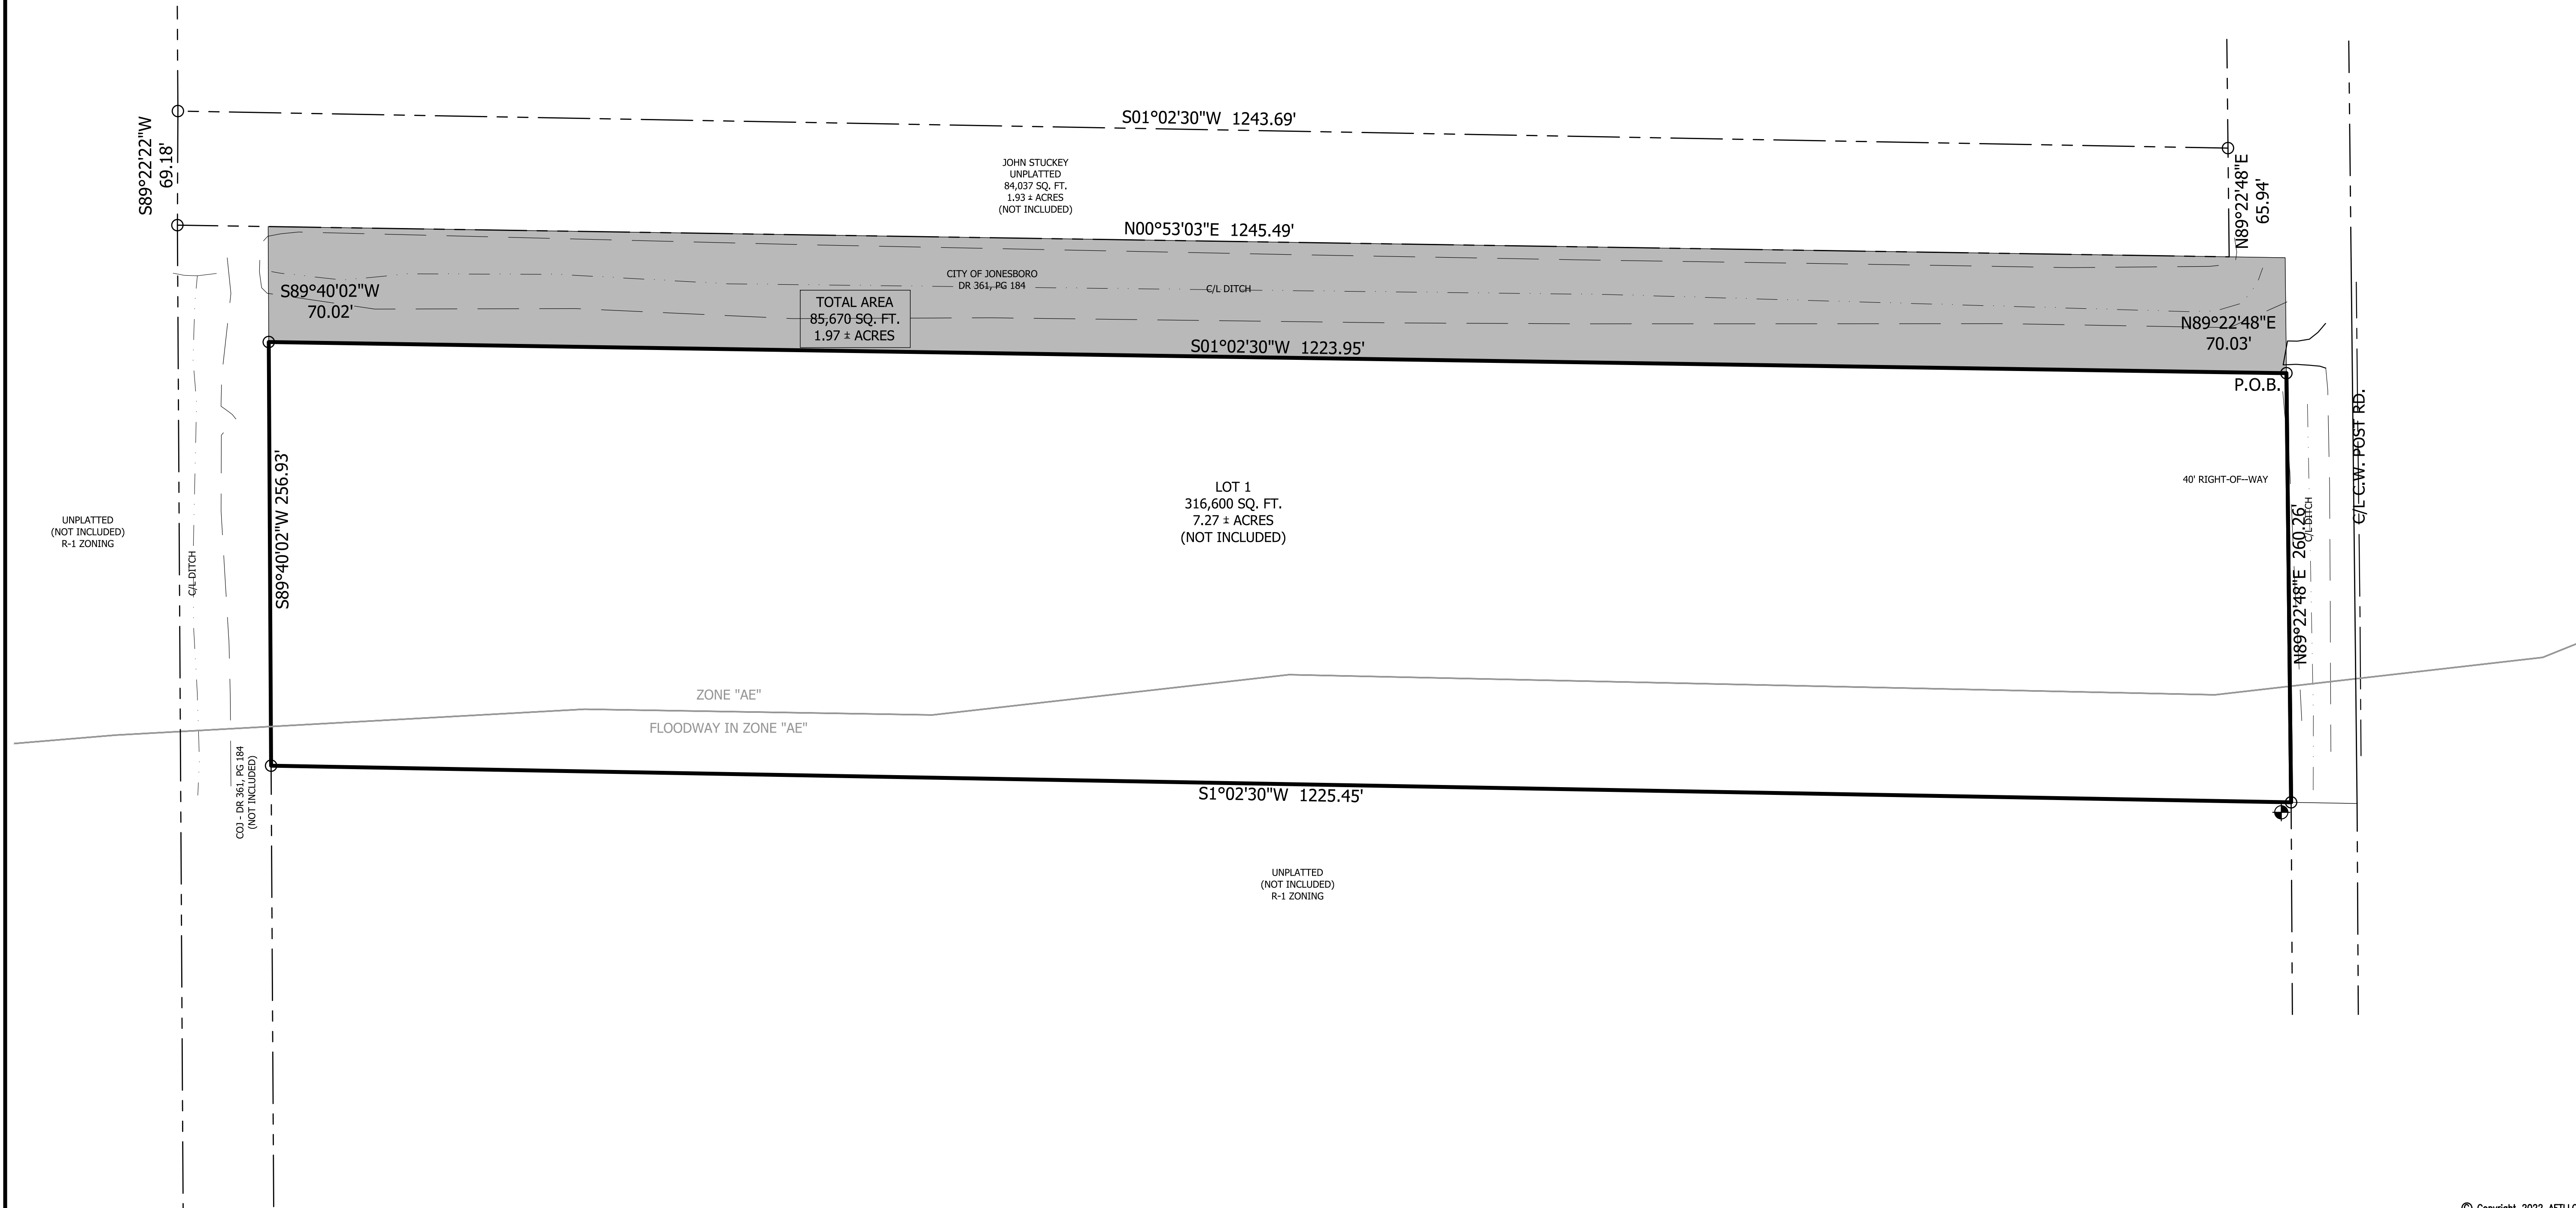


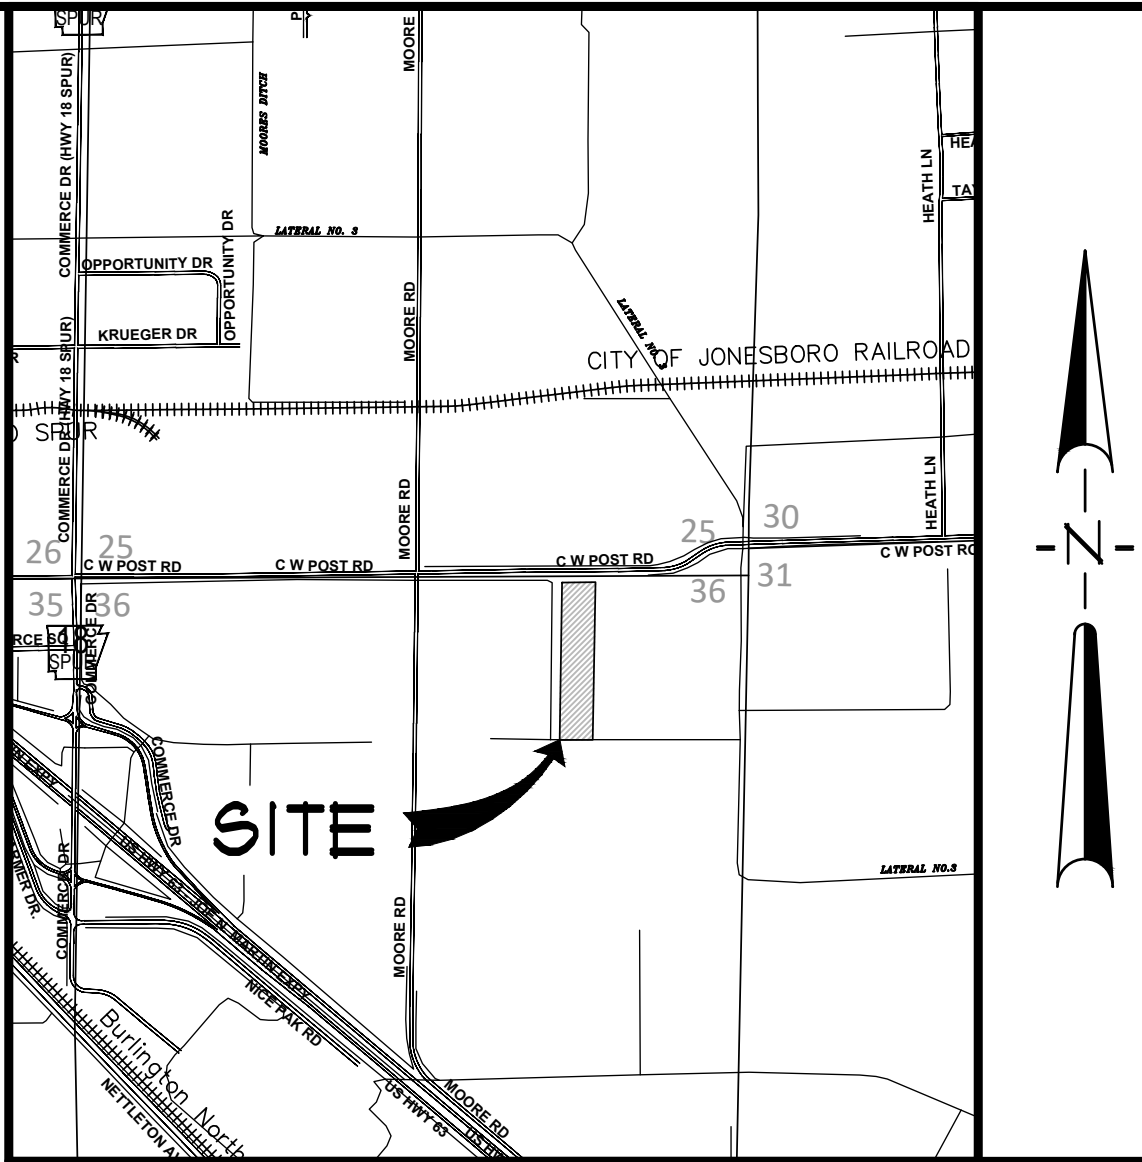

- LEGEND**
- = BOUNDARY LINE
 - = ADJACENT LOT LINE
 - = EASEMENT LINE
 - = FOUND IRON PIPE
 - = FOUND REBAR
 - = SET 1-1/4" IRON PIPE W/ PS #1314 CAP
 - = EXISTING GROUND CONTOUR
 - = BENCHMARK

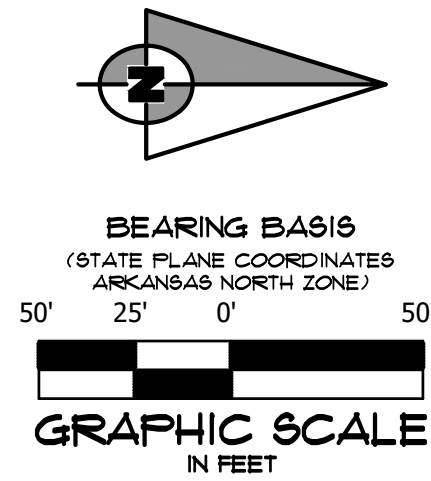

JOHN STUCKEY/CITY OF JONESBORO
SECTION 36, TOWNSHIP 14 NORTH, RANGE 4 EAST
6515 C.W. POST ROAD
JONESBORO, ARKANSAS

ASSOCIATED ENGINEERING, LLC
CIVIL ENGINEERING • LAND SURVEYING
LAND PLANNING

103 SOUTH CHURCH STREET • P.O. BOX 1462
JONESBORO, AR 72403
PH: 870-932-3594 • FAX: 870-935-1263



NO.	DESCRIPTION	DATE

DESCRIPTION SKETCH

DATE: 09/04/2024	DRAWN: CCH
CADD FILE: 22154-002-C01	CHECKED: JME
DWG# 0414361.X000	SHEET
SCALE: 1" = 50'	1 OF 1