



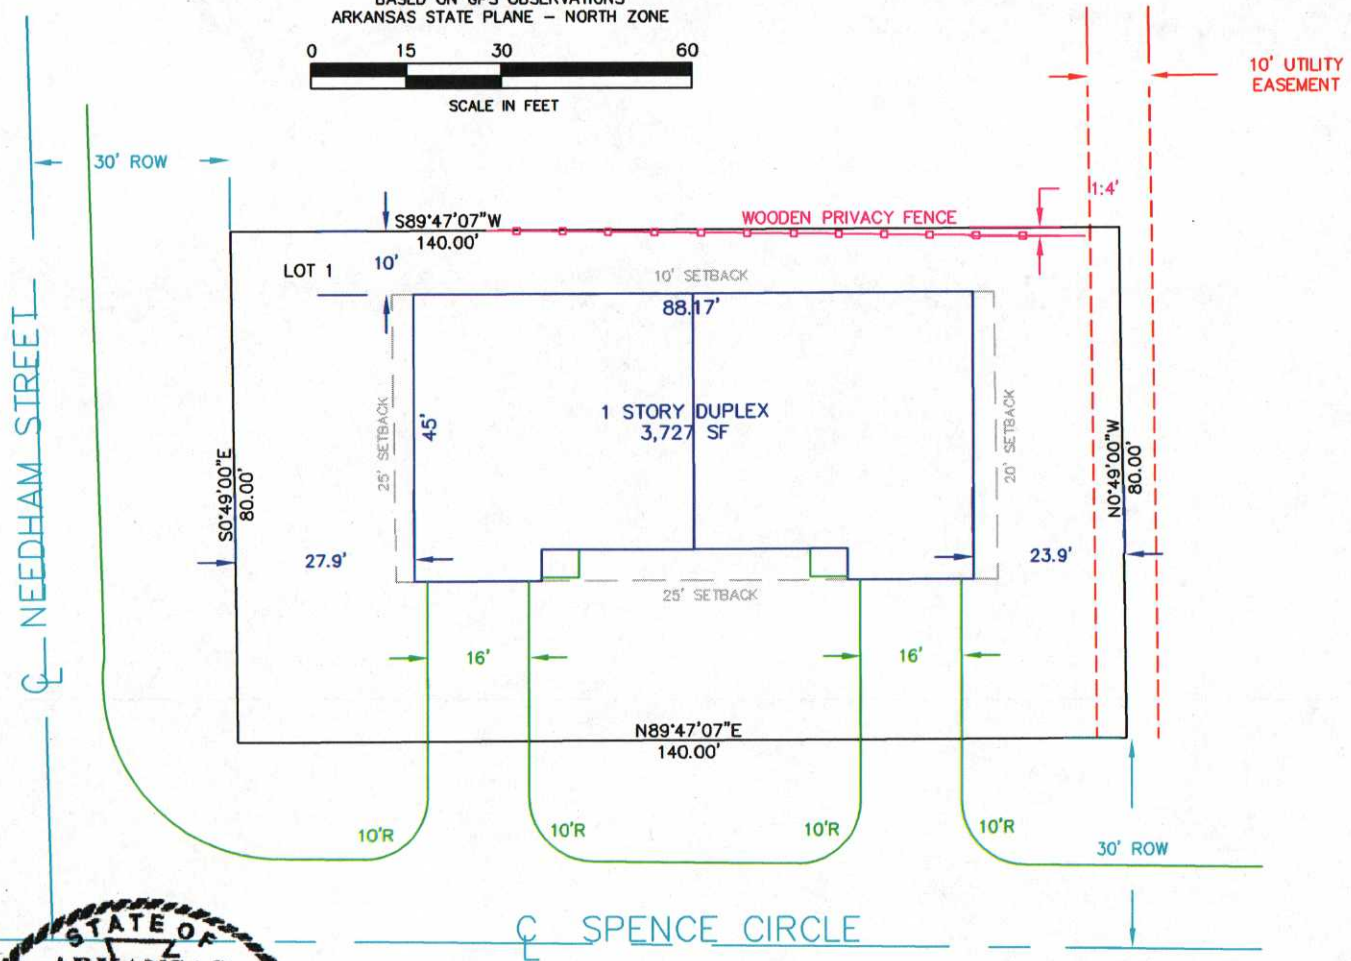

GRID NORTH  
 BASED ON GPS OBSERVATIONS  
 ARKANSAS STATE PLANE - NORTH ZONE

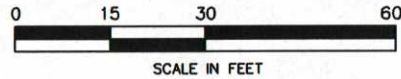

PLOT PLAN



<b>2201 NEEDHAM STREET</b>	
LOT 1 OF MARMAC'S MINOR PLAT IN LOT 7 OF SPENCE SUBDIVISION JONESBORO, ARKANSAS	
<b>McALISTER ENGINEERING</b> CIVIL ENGINEERING AND LAND SURVEYING 4508 STADIUM BLVD, STE D, JONESBORO, AR 72404 870-931-1420	DRAWN BY: JH    CHECKED BY: CM SCALE: 1" = 30' DATE: 13JUN14    FILE: 1460409Needham.dwg DWG REF. 29-14N-04E
CLARENCE W. "MAC" McALISTER, PE, PS	JOB NO. 1460409    SHEET 1 / 1    △ 500-14N-04E-0-29-210-16-1303