
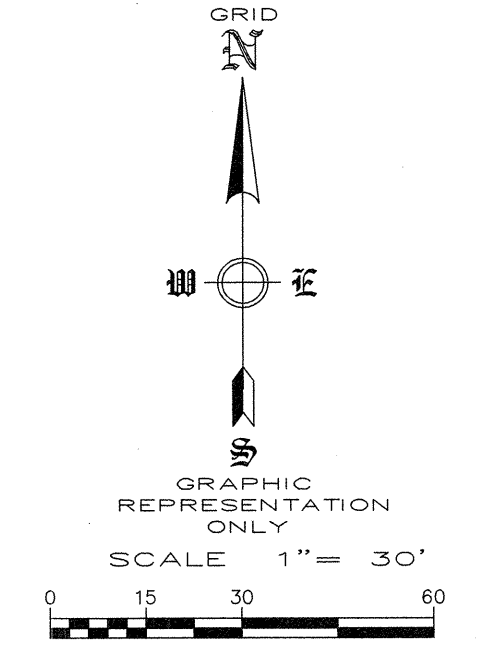


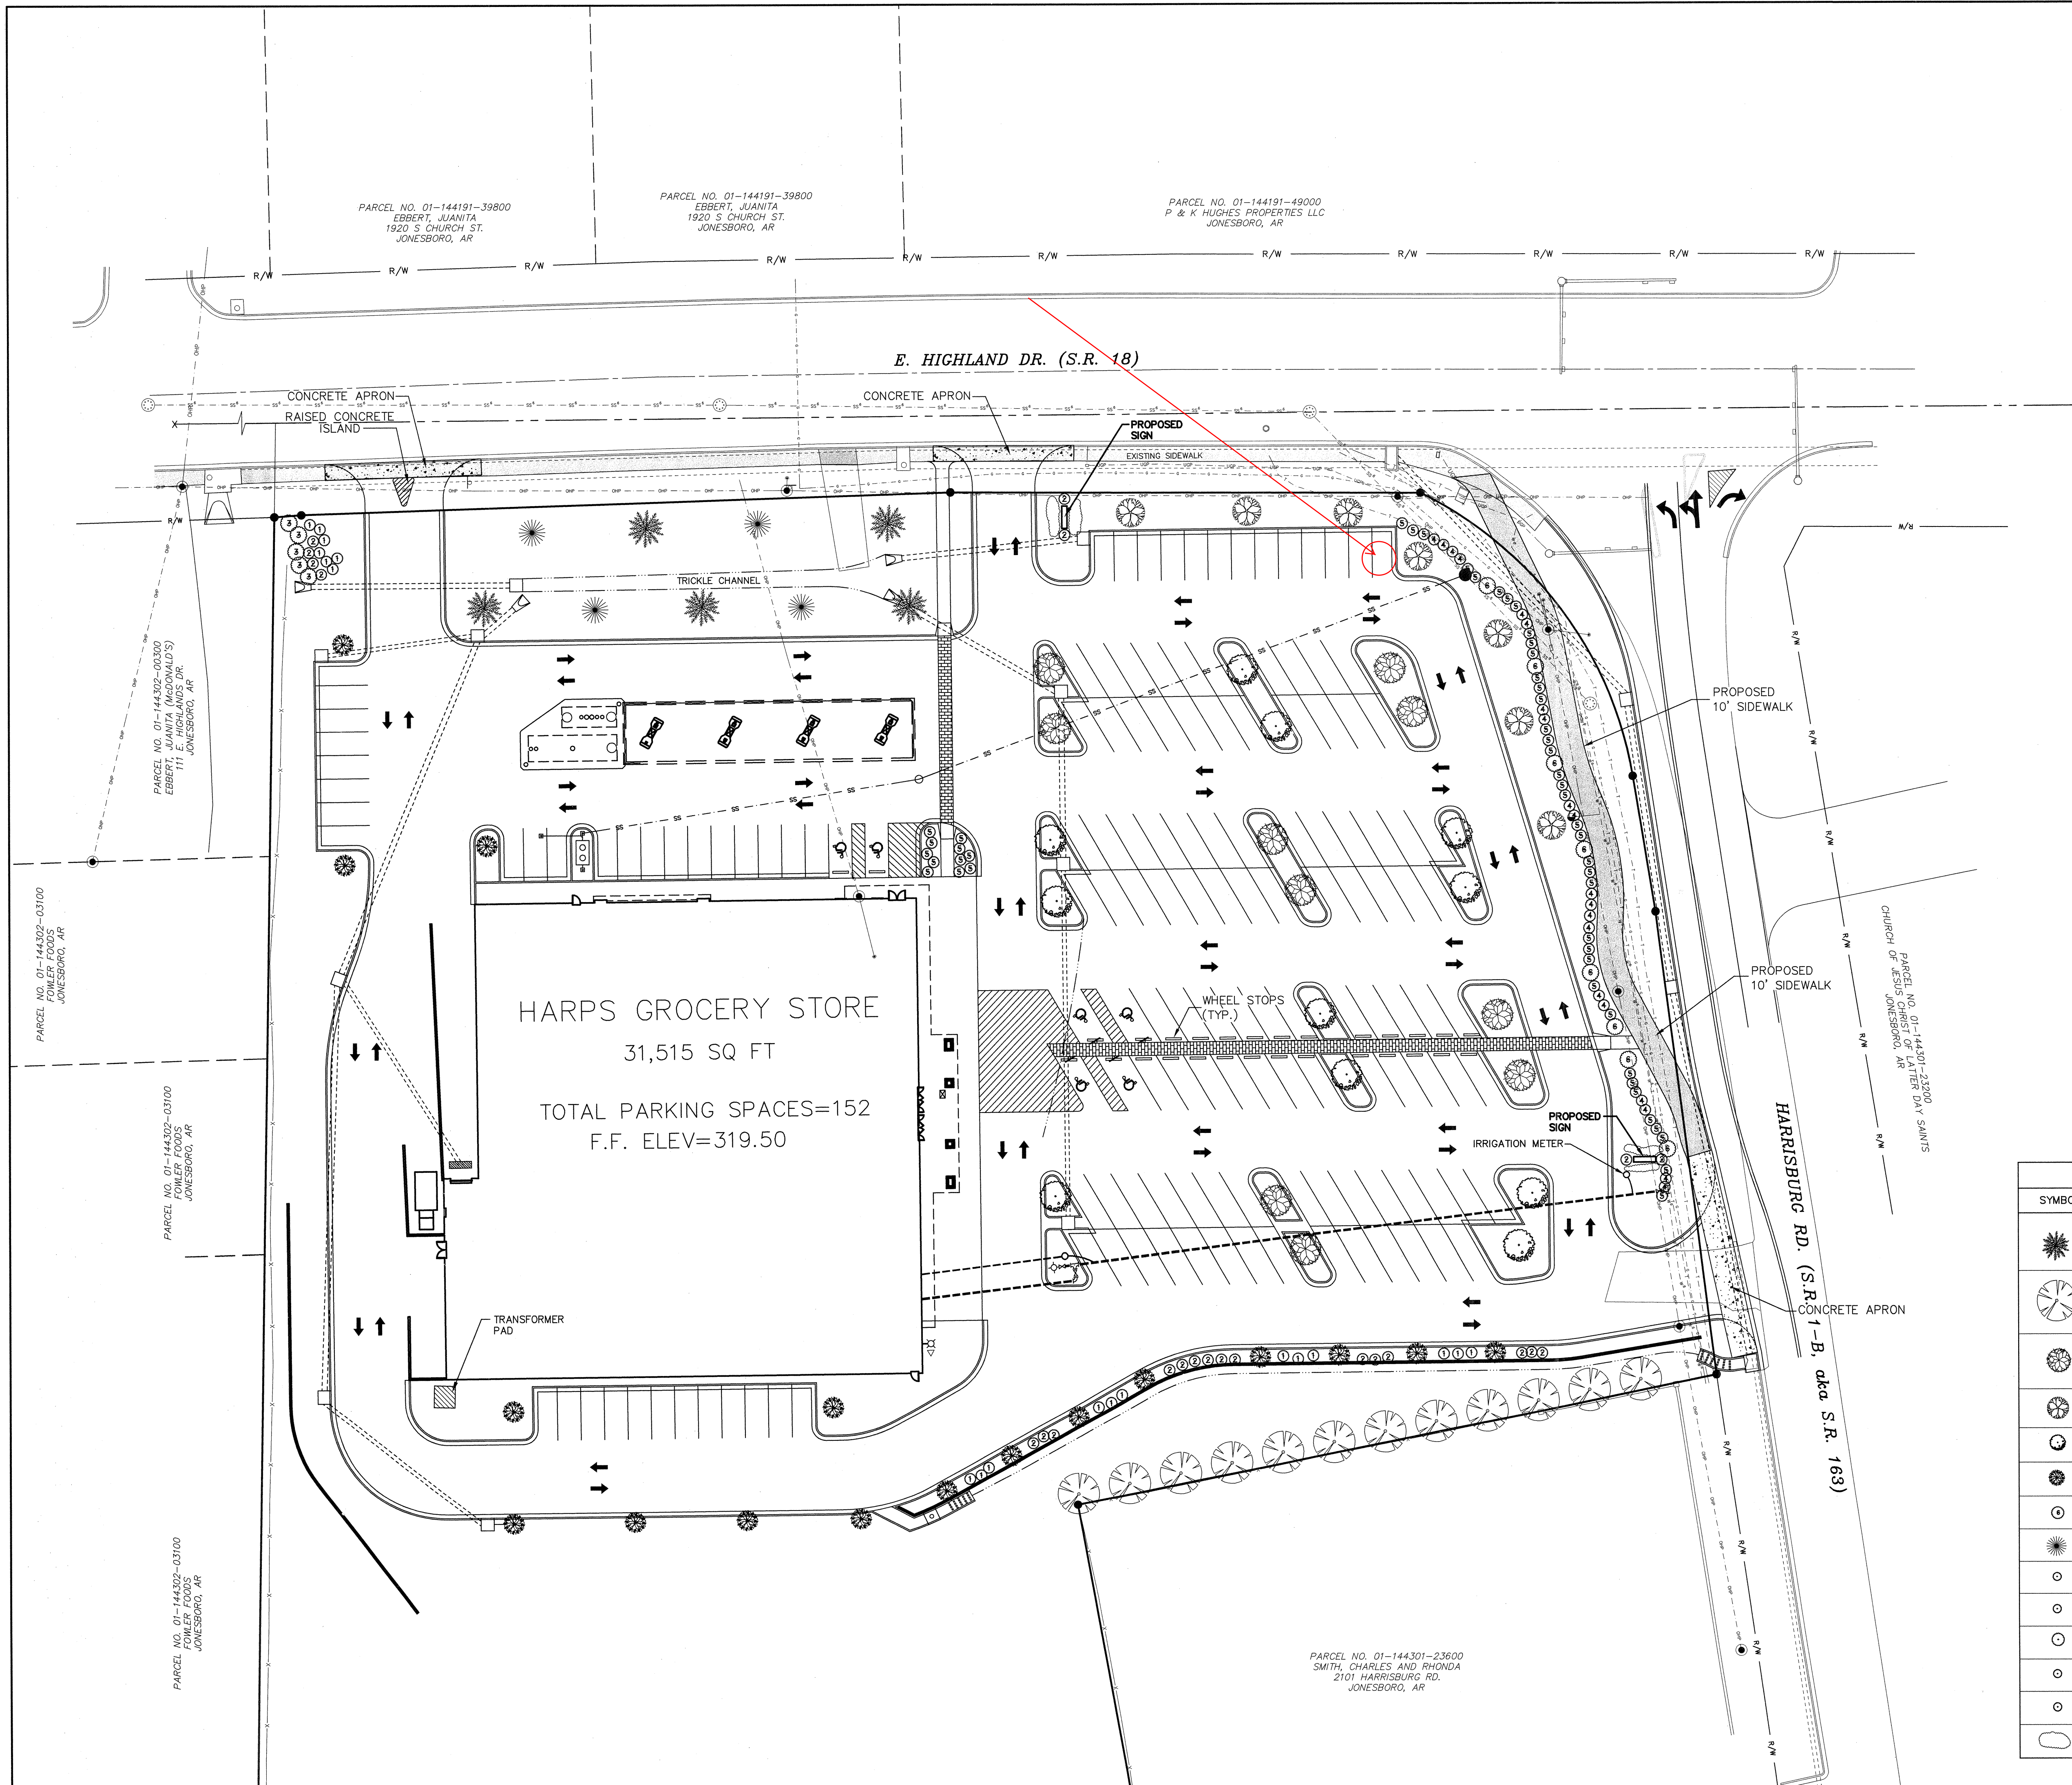

LEGEND	
	IRON PIN FOUND
	PROPERTY LINE
	ADJACENT LINE
	RIGHT-OF-WAY
	SECTION LINE
	EXISTING BACK OF CURB
	EXISTING CENTERLINE
	EXISTING UNDERGROUND POWERLINE
	EXISTING FENCE
	EXISTING GAS LINE
	EXISTING OVERHEAD POWER
	EXISTING POWER POLE
	EXISTING GUYWIRE
	EXISTING SEWER LINE
	EXISTING SEWER MANHOLE
	EXISTING TELEPHONE LINE
	EXISTING WATERLINE
	PROPOSED BACK OF CURB
	PROPOSED SEWER SERVICE LINE
	PROPOSED SEWER MANHOLE
	PROPOSED DRAINAGE BOX
	PROPOSED DRAINAGE PIPE
	PROPOSED SWALE
	PROPOSED WATERLINE
	PROPOSED TEE
	PROPOSED GATE VALVE
	PROPOSED FIRE HYDRANT

INDEX OF PLANTS/TREES				
SYMBOL	COMMON NAME	BOTANICAL NAME	QUANTITY	SIZE
	BALD CYPRESS	Taxodium distichum	5	MIN. 1.5" CAL.
	LELAND CYPRESS	X Cupressocyparix leylandii	12	MIN. 8" TALL AT TIME OF PLANTING
	IRONWOOD	Ostrya virginiana	10	MIN. 1.5" CAL.
	TRIDENT MAPLE	Acer buergerianum	7	MIN. 1" CAL.
	NORTHERN RED OAK	Quercus rubra	12	MIN. 1.5" CAL.
	EASTERN REDBUD	Cercis canadensis	21	MIN. 1" CAL.
	RED BUCKEYE	Aesculus pavia	9	MIN. 1" CAL.
	AMERICAN BEECH	Fagus grandiflora	4	MIN. 1.5" CAL.
	BEAUTY BERRY	Callicarpa americana	28	3 GAL. MIN.
	COMMON WITCH-HAZEL	Hamamelis virginiana	28	3 GAL. MIN.
	SASSAFRAS	Sassafras albidum	3	3 GAL. MIN.
	DWARF CREPE MYRTLE	Lagerstromia indica x L. Fauriei	22	3 GAL. MIN.
	INKBERRY	Ilex glabra	55	3 GAL. MIN.
	SEASONAL PLANTINGS		120 SQ. FT.	1 GALLON

ENGINEERING SERVICES
INCORPORATED
CONSULTING ENGINEERS AND SURVEYORS
1207 SOUTH OLD MISSOURI RD.
SPRINGDALE, ARKANSAS 72764
P. 479.691.1111 F. 479.691.1112 E. info@hfi-inc.com W. www.hfi-inc.com

LANDSCAPING PLAN
HARPS FOOD STORES, INC.
JONESBORO, ARKANSAS

REVISION	DATE	DESCRIPTION

SCALE: 1" = 30'

DATE: JAN., 2010

ENGINEER: BSW
DRAWN BY:

W.O. # 10917

3