



CERTIFICATE OF SURVEY

This is to certify that Fred Haywood & Associates, Registered Professional Civil Engineers, have surveyed the E/2 of the NW/4 of Sec. 35 T14N R3E, Craighead Co., Arkansas being more particularly as follows: Begin at the Northeast corner of the NW/4 of NW/4 of Sec. 35 T14N R3E thence West on the Section line 1320.7' to the Northwest corner of NE/4 of the NW/4 of Sec. 35 aforesaid; thence S1°30'W along the West line of the NE/4 of the NW/4 of Sec. 35 aforesaid 2646.2' to the Southwest corner of SE/4 of Sec. 35; thence N89°45'E along the South line of the NE/4 of NW/4 of Sec. 35 T14N R3E 1316.9' to the Southeast corner of SE/4 of the NW/4 of Sec. 35 aforesaid; thence N1°55'E along the East line of NE/4 of the NW/4 of Sec. 35 aforesaid 2639.6' to the point of beginning.

The above described tract contains 80.01 acres.

Fred Haywood & Associates
By: *[Signature]*
Reg. C.E. #459




GRIFFIN SUBDIVISION
OF
E/2 OF NW/4 SEC. 35 T14N R3E
CRAGHEAD CO., ARK.
Scale 1"=100'
Surveyed 2-14-68 By
FRED HAYWOOD & ASSOC.

EXHIBIT B

O = Cook

Caldwell - Griffin Tract			
FRED HAYWOOD & ASSOCIATES Consulting Engineers - Jonesboro, Ark.	SCALE 1"=100'	DRAWN BY CK	
NE 1/4 NW 1/4 - SE 1/4 NW 1/4 - SEC. 35-14-3			
DATE 2-14-68	APPROVED BY	DRAWING NUMBER Y-128	

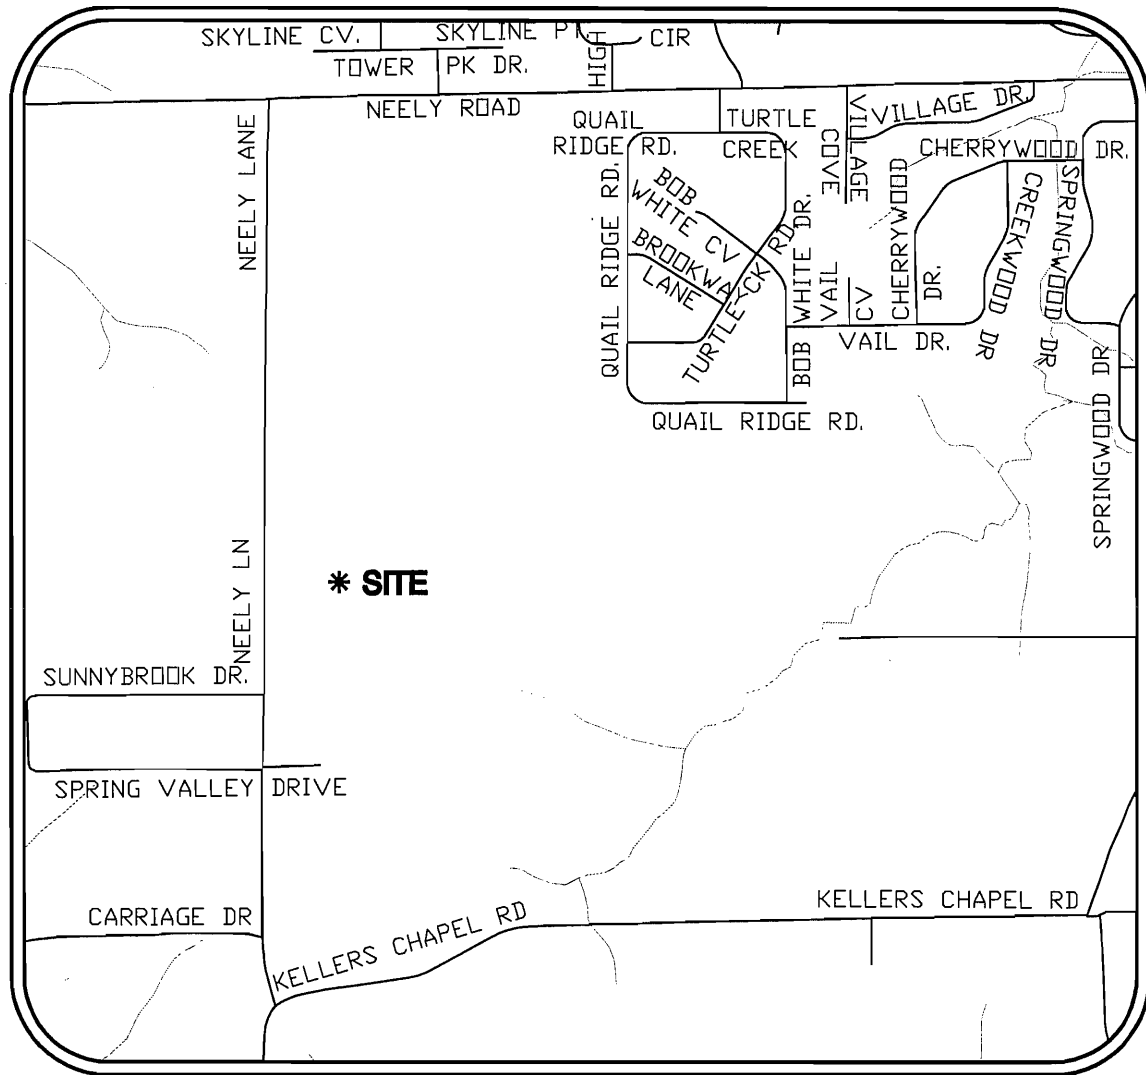

VICINITY MAP
(NOT TO SCALE)

EXHIBIT A

HAYWOOD, KENWARD, BARE & ASSOCIATES, INC.
 CIVIL ENGINEERING — SURVEYING — PLANNING
 1801 LATOURETTE DRIVE
 JONESBORO, ARKANSAS 72404
 TEL 870-932-2019 FAX 870-932-1078