


PLAT OF EASEMENT RELOCATION

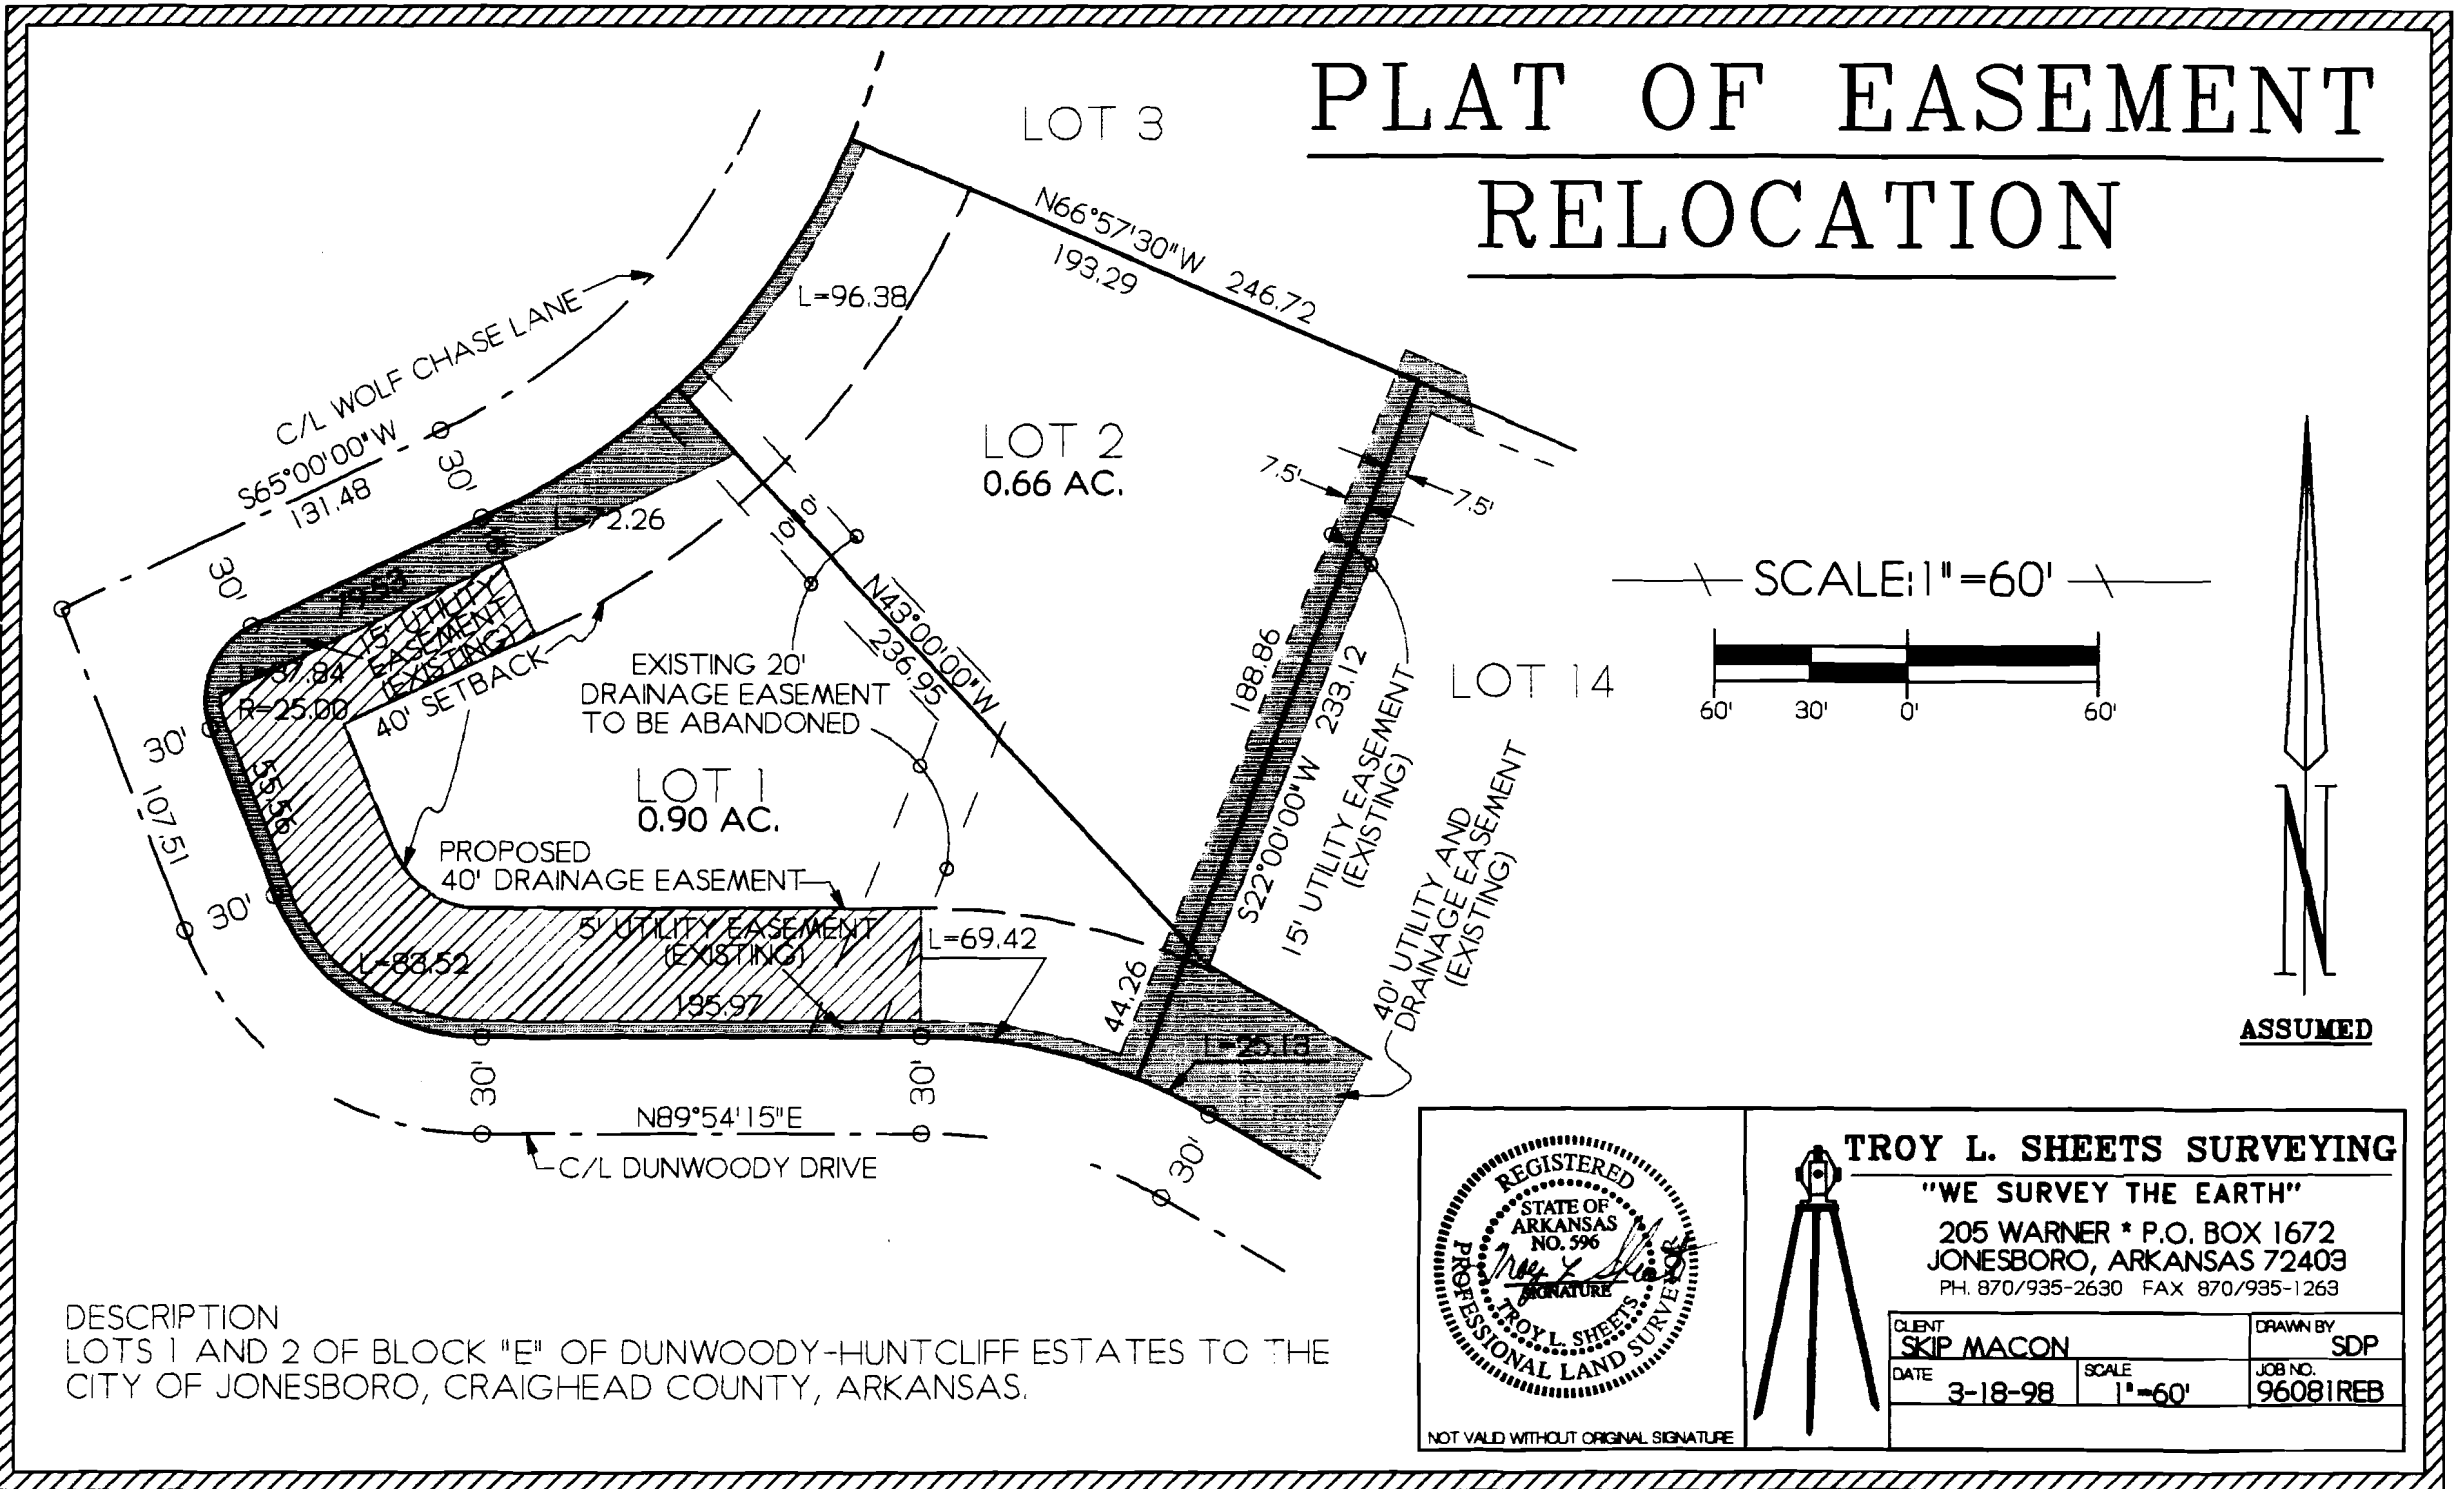

DESCRIPTION
 LOTS 1 AND 2 OF BLOCK "E" OF DUNWOODY-HUNTCLIFF ESTATES TO THE
 CITY OF JONESBORO, CRAIGHEAD COUNTY, ARKANSAS.

REGISTERED
STATE OF ARKANSAS
NO. 596
TROY L. SHEETS
PROFESSIONAL LAND SURVEYOR

NOT VALID WITHOUT ORIGINAL SIGNATURE

TROY L. SHEETS SURVEYING
 "WE SURVEY THE EARTH"
 205 WARNER * P.O. BOX 1672
 JONESBORO, ARKANSAS 72403
 PH. 870/935-2630 FAX 870/935-1263

CLIENT SKIP MACON	SCALE 1" = 60'	DRAWN BY SDP
DATE 3-18-98		JOB NO. 96081REB