


N

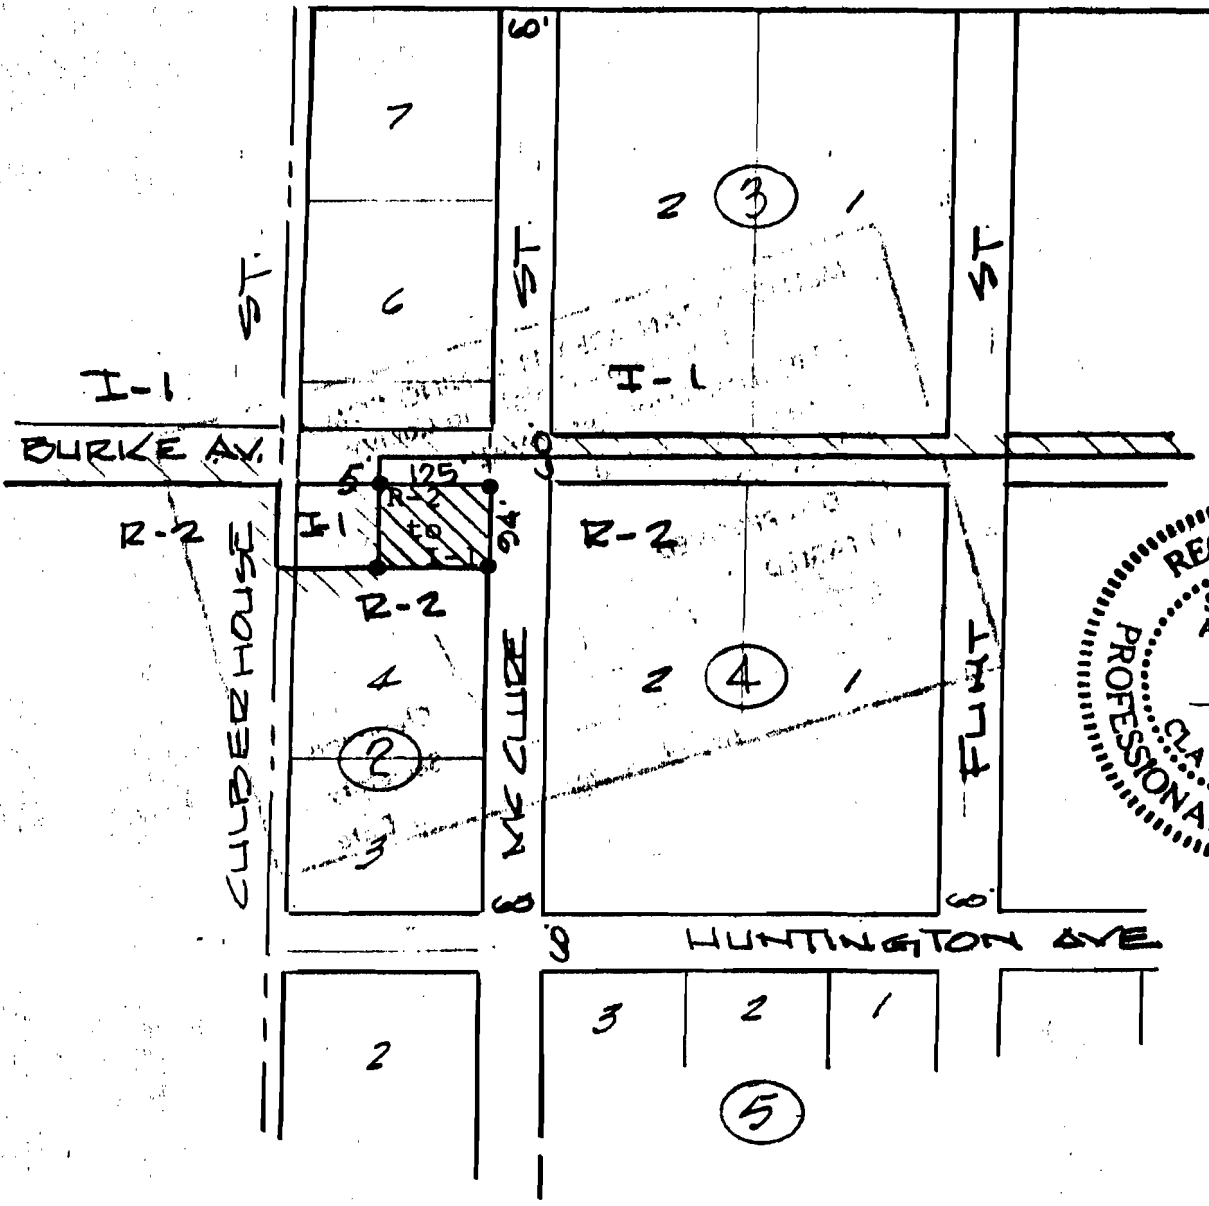

John S. Cravens, Sr., President of Wilson Bros. Radiator Works, Inc., does hereby request the rezoning from Residential R-2 to Industrial I-1, the following described parcel of land:

THE EAST 125.0' OF THE SOUTH 94.0' OF LOT 5 OF BLOCK 2 OF FLINT'S ADDITION TO JONESBORO, ARKANSAS

Signed this \_\_\_\_\_ day of March, 1987 by: *John S. Cravens, Sr.*  
 John S. Cravens, President  
 WILSON BROS. RADIATOR WORKS,  
 Inc., an Arkansas Corporation

**HAYWOOD, KENWARD & ASSOCIATES, INC.**  
 CIVIL ENGINEERS - SURVEYORS  
 603 SOUTHWEST DRIVE  
 JONESBORO, ARKANSAS 72401  
*Clay Kenward*

REZONING APPLICATION FROM R-2 to I-1

Wilson Bros. Radiator Works, Inc.	SCALE 1"=200'	DRAWN BY CK
The East 125' of the South 94' of Lot 5 Block 2 of Flints Addition to Jonesboro		
DATE 3/24/87	APPROVED BY	DRAWING NUMBER 13-43