


VARIANCE REQUEST:

VARIANCE REQUESTED FOR R-1 MINIMUM LOT FRONTOAGE OF 60 FEET TO BE ADJUSTED TO 59.44 FEET ON PROPOSED LOTS 9 AND 10.



VICINITY MAP
NOT TO SCALE

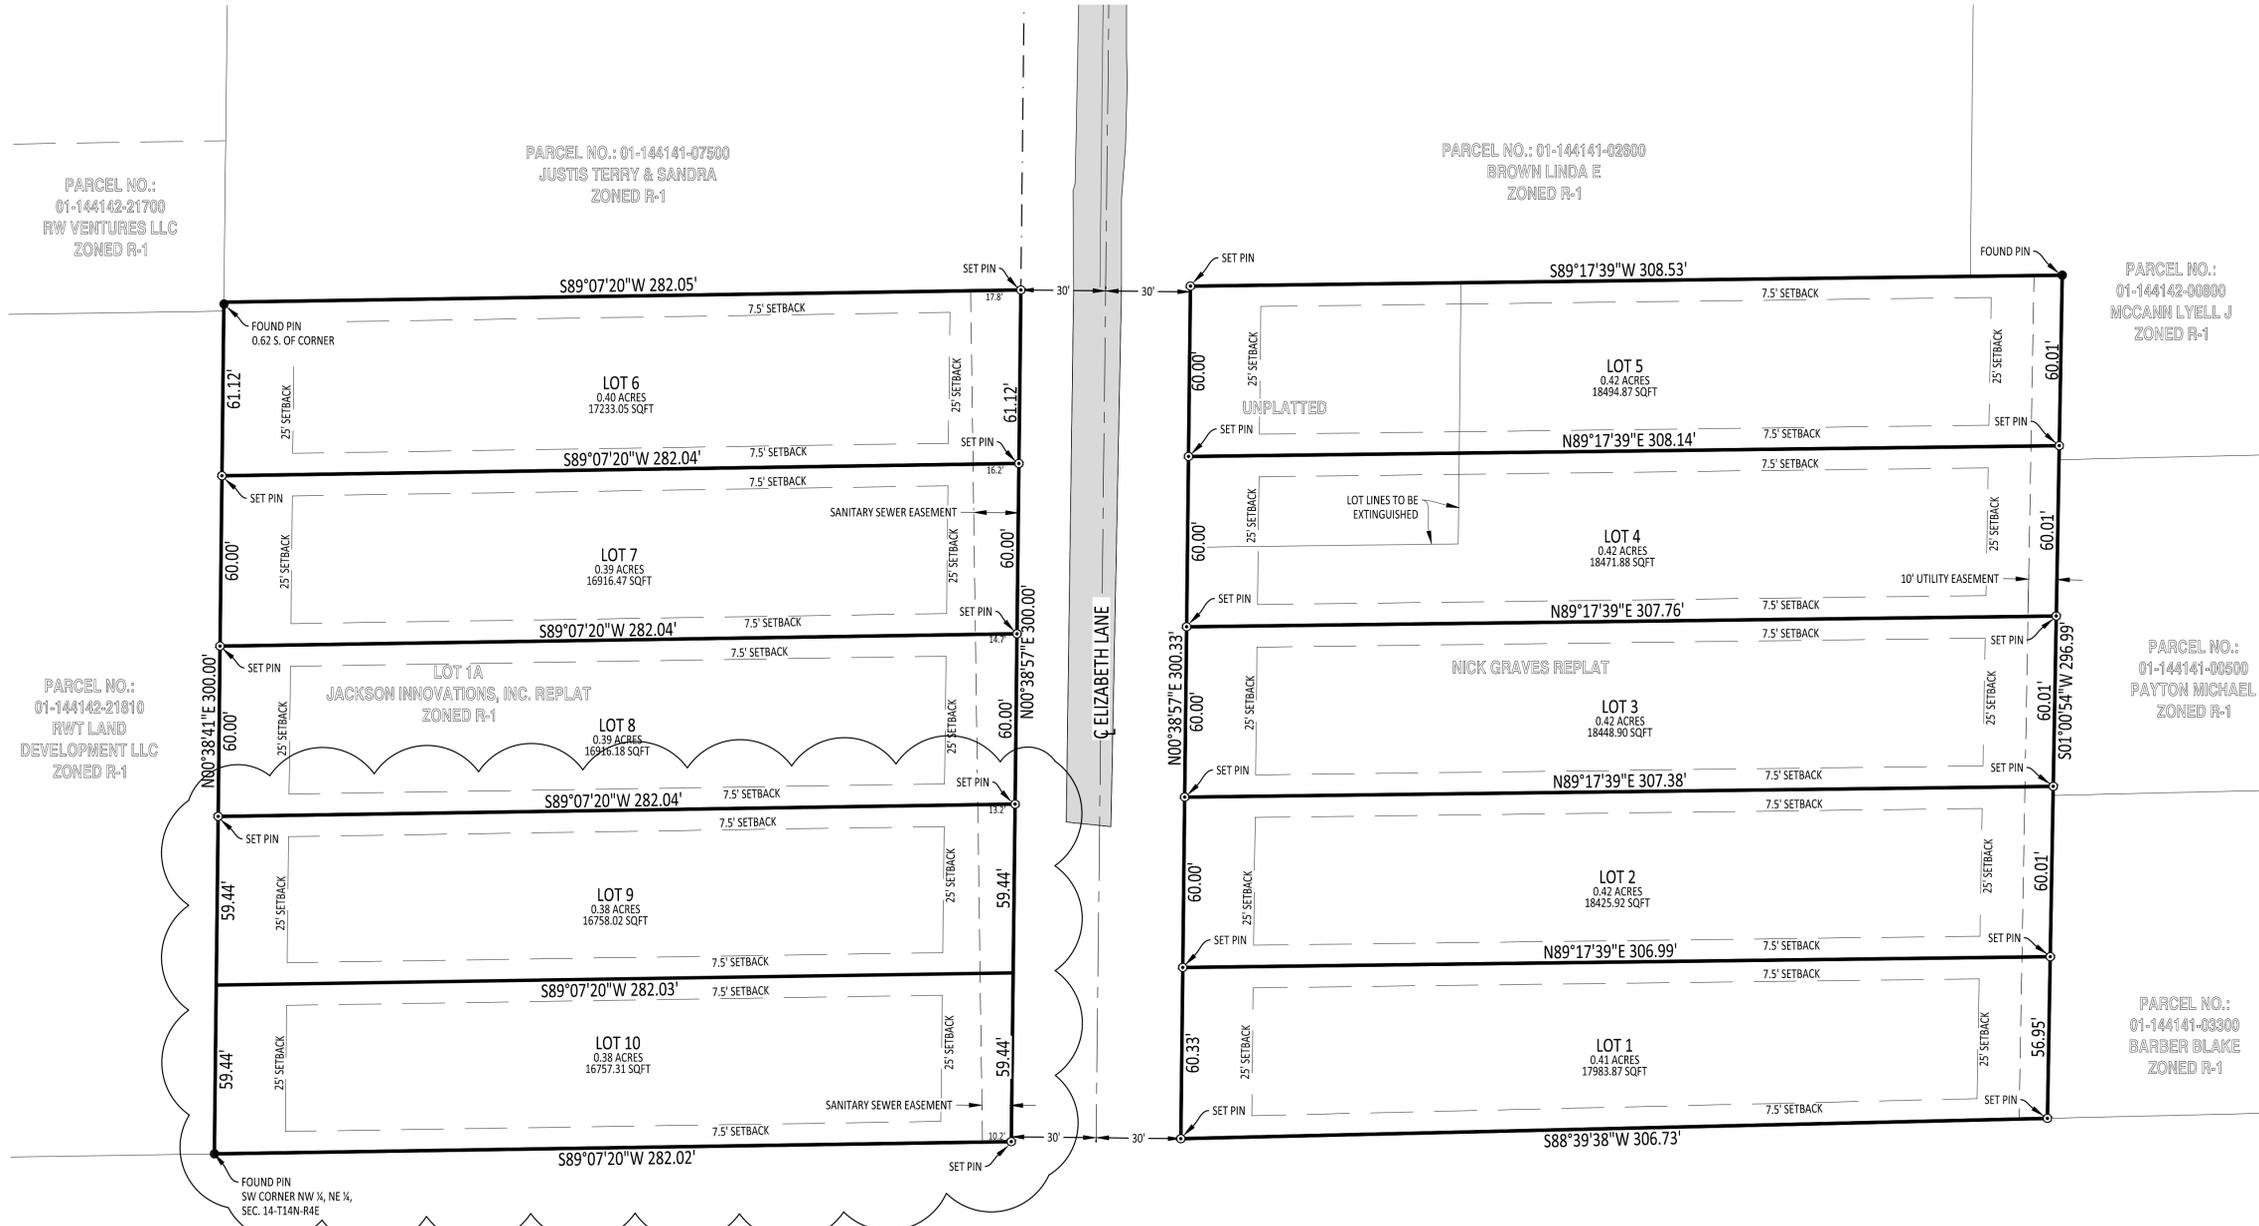

VARIANCE REQUESTED



Horizon
LAND SURVEYING, LLC
PHONE: 870-243-0092
2918 WOOD STREET, JONESBORO, AR 72404

PROJECT:
VARIANCE REQUEST

CLIENT:
BENJAMIN MCCAIN



REVISIONS		
DATE	BY	DESCRIPTION

DRAWING INFO.	
DRAWN BY:	BRE
DATE:	05/21/2021
SCALE:	1" = 30'
JOB NO.:	H19-079
CAD NO.:	

VARIANCE REQUEST

SHEET NUMBER:
1 of **1**