

VICINITY MAP


NOTES:

- 1) ALL BEARINGS ARE BASED ON ARKANSAS NORTH STATE PLANE COORDINATE SYSTEM.
- 2) THE CLOSURE PRECISION OF THE PLAT IS IN EXCESS OF 1' IN 100,000'.
- 3) THE RESEARCH COMPLETED FOR THIS SURVEY INCLUDES LEGAL DESCRIPTION OUR OWN RESEARCH AT THE COURTHOUSE.
- 4) ALL CORNER MONUMENTS SET ARE 1/2" REBAR, UNLESS OTHERWISE NOTED ON THE PLAT.
- 5) OWNER: BHB REAL ESTATE OF NEA, LLC
- 6) FLOOD PLAIN: THIS TRACT DOES NOT LIE WITHIN THE 100-YR FLOOD PLAIN PER FLOOD INSURANCE RATE MAP OF CRAIGHEAD CO., AR, AND INCORPORATED AREAS, COMMUNITY PANEL NO. 05031C0043 C, DATED 09/27/91. THIS TRACT DOES LIE WITHIN A ZONE "X" FLOOD PLAIN, PER THE MAP REFERENCED ABOVE.
- 7) CURRENT ZONING: R-2 (25' Front Setback; 20' Rear Setback; 7.5' Side Setback)

CERTIFICATE OF OWNERSHIP:


We hereby certify that we are the owners of the property shown and described hereon, that we adopt the plan of subdivision and dedicate perpetual use of all streets and easements as noted.

Brandon Buhrmester
BHB Real Estate of NEA, LLC

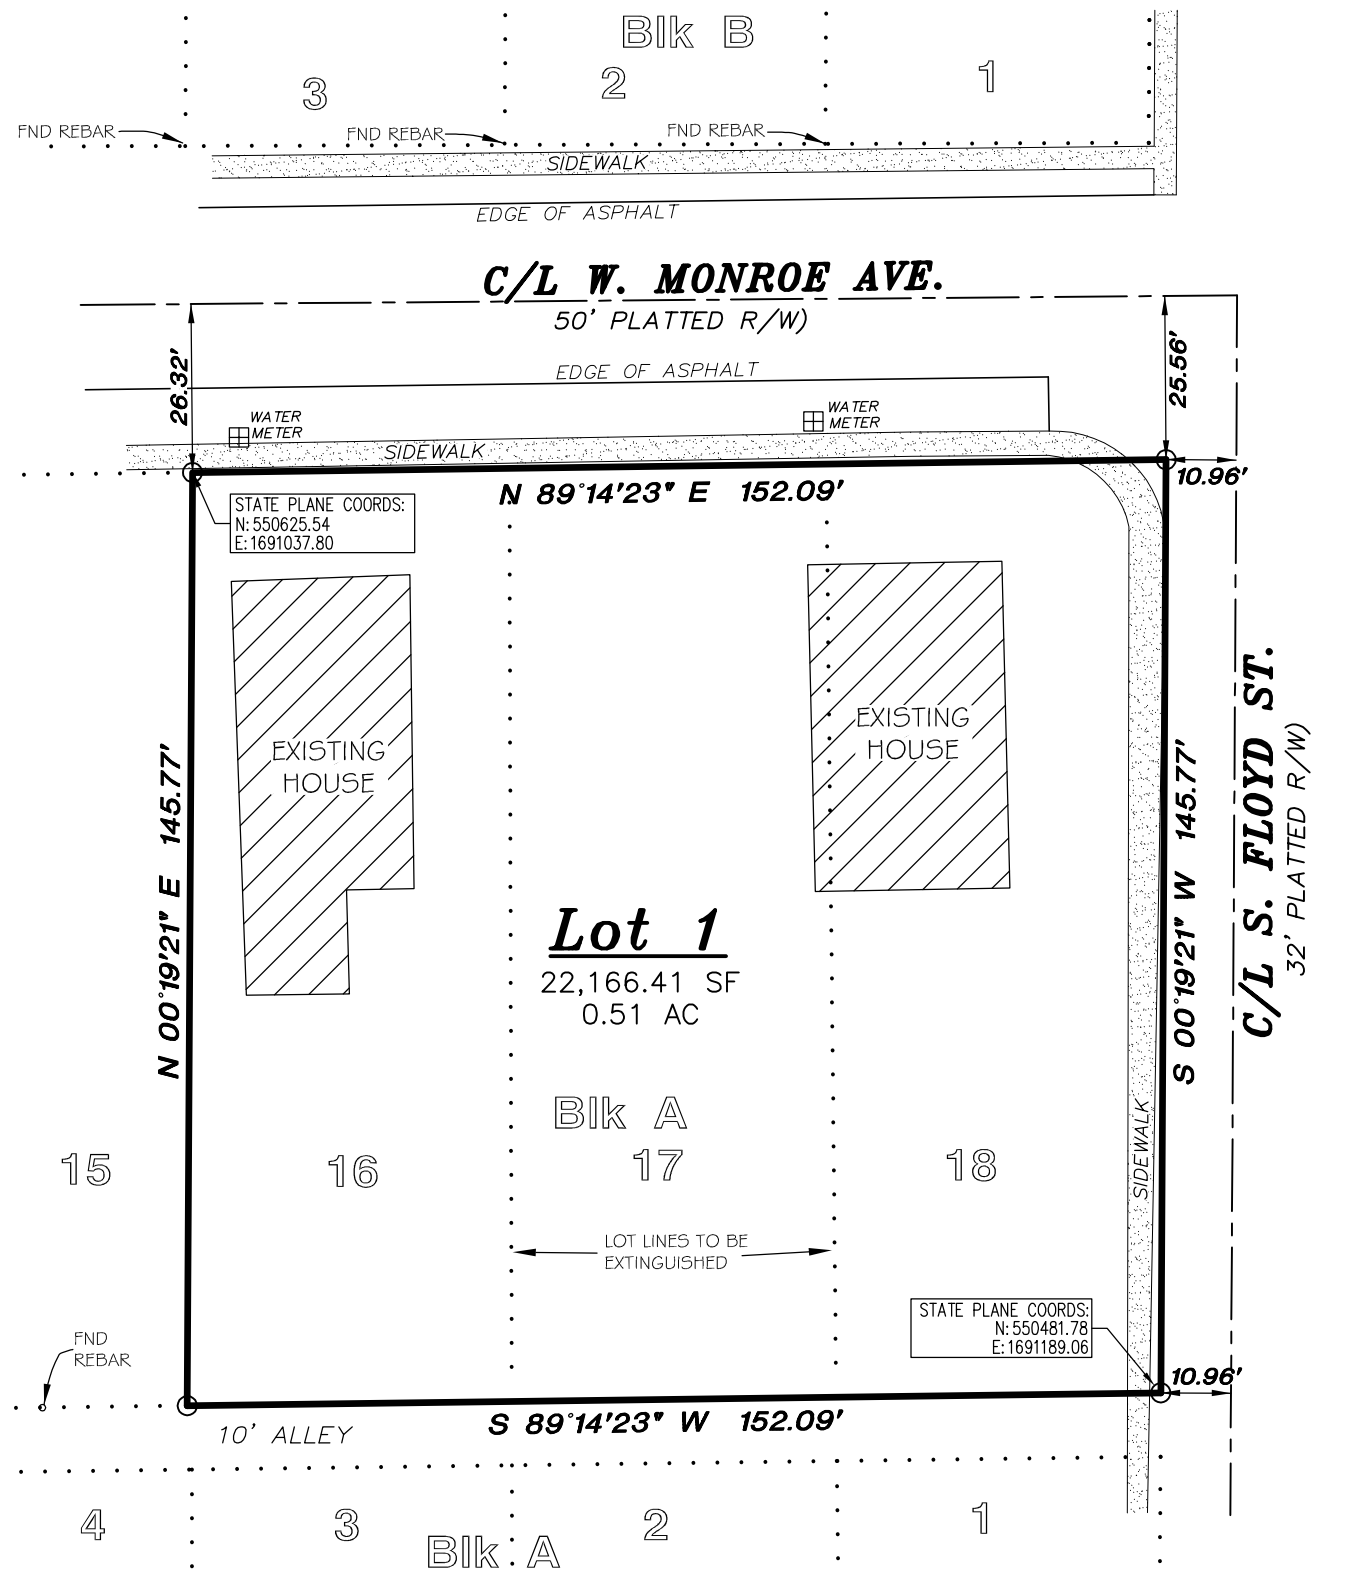


CERTIFICATE OF SURVEY:

To all parties interested in Title to these premises: I hereby certify that I have prior to this day made a survey of the above described property as shown on the Plat of Survey hereon. The property lines and corner monuments, to the best of my knowledge and ability, are correctly established: the improvements are as shown on the Plat of Survey. Encroachments, if any, as disclosed by Survey, are shown hereon.

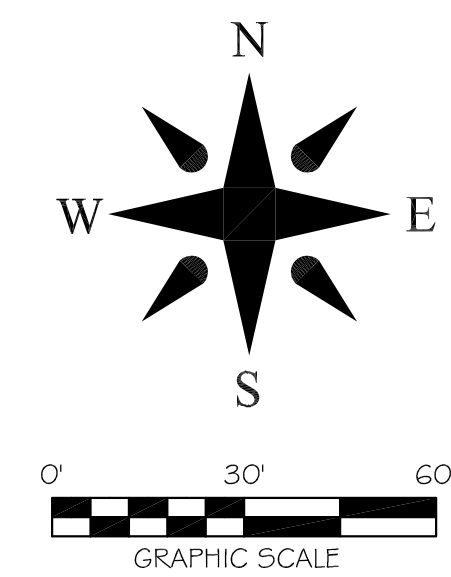


Drawn By: RE	Checked by: GH
Date: 09-08-16	Job No.: 116071
Scale: 1"=30'	Sheet No.:
Township: 14N	County: CRAIGHEAD
Range: 03E	1 of 1

© 2016, Civilogic
ENGINEERS PLANNERS SURVEYORS
ONLY COPIES WITH VIOLET COLORED SIGNATURE ARE ORIGINAL CIVILOGIC COPIES

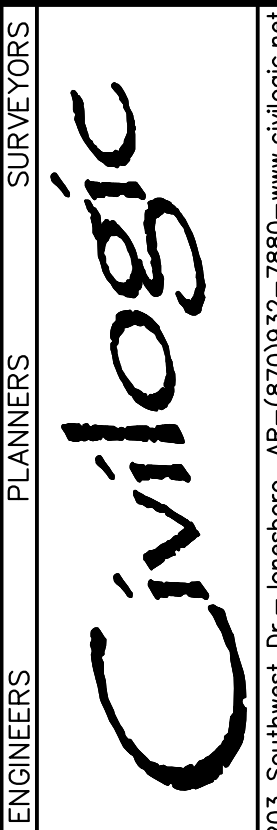

REPLAT FOR BHB REAL ESTATE OF NEA, LLC

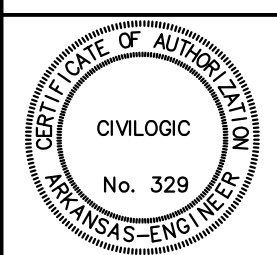

BHB REAL ESTATE REPLAT
OF
LOTS 16, 17, and 18, BLOCK 'A'
OAKHURST ADDITION
Jonesboro, Arkansas

JOB NO.: 116071
SHEET NUMBER
1 of 1