



REZONING PLAT

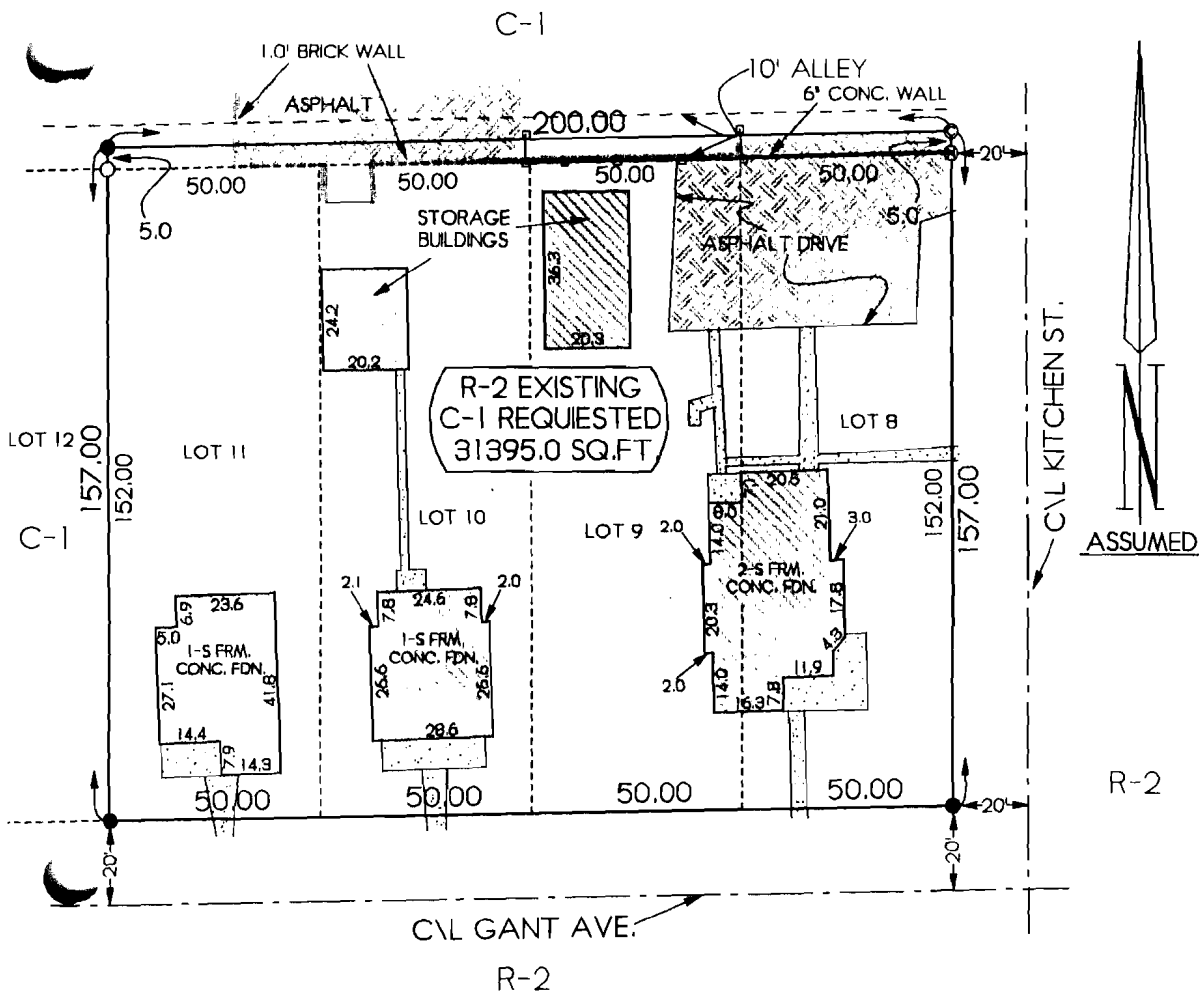

—X—SCALE: 1"=30'—X—

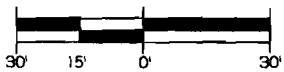


LEGEND:

○	FOUND PIPE	●	SET PIPE
□	WOOD FENCE	⊗	SET NAIL
◎	SET C.P.S.		

- FOUND PIPE ● SET PIPE
 □ WOOD FENCE ⊗ SET NAIL
 ⊙ SET C.P.S.

DESCRIPTION

LOTS 8,9,10,11 AND HALF OF THE ALLEY OF BLOCK "I" OF GREGG AND HOUGHTON'S SUBDIVISION OF KITCHEN PLACE ADDITION TO THE CITY OF JONESBORO, ARKANSAS, AS RECORDED IN BOOK #33, PAGE #169 IN THE OFFICE OF THE CIRCUIT COURT CLERK AND EX-OFFICIO RECORDER.

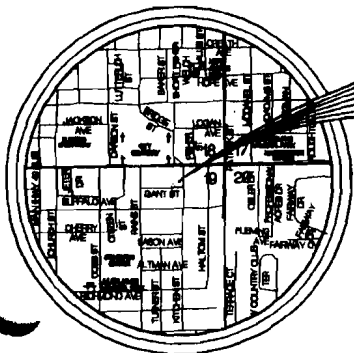

VICINITY MAP
SCALE 1"=2000'

THIS PLAT

WE HEREBY CERTIFY THAT WE ARE THE OWNERS OF THE PROPERTY SHOWN AND DESCRIBED HEREON, THAT WE ADOPT THE PLAN OF SUBDIVISION AND DEDICATE PERPETUAL USE OF STREETS AND EASEMENTS AS NOTED.

John L. Douglas Roberta L. Douglas



NOT VALID WITHOUT ORIGINAL SIGNATURE



TROY L. SHEETS SURVEYING

"WE SURVEY THE EARTH"

205 WARNER * P.O. BOX 1672
JONESBORO, ARKANSAS 72403
PH. 501/935-2630 FAX 501/935-1263

CLIENT JOHN DOUGLAS

DATE	12-06-96	SCALE	1"-30'
------	----------	-------	--------

DRAWN BY
TDM CWD

JOB NO. 96175