
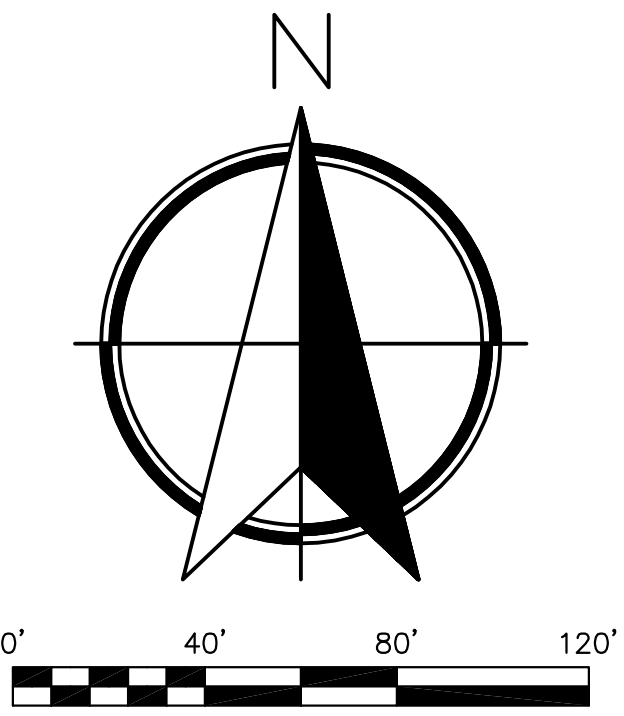


STATE PLANE COORD.:  
N: 555964.640  
E: 1694343.085

BEGIN - FND PIPE  
NW COR. SE 1/4, SW 1/4,  
SEC. 7-T14N-R4E

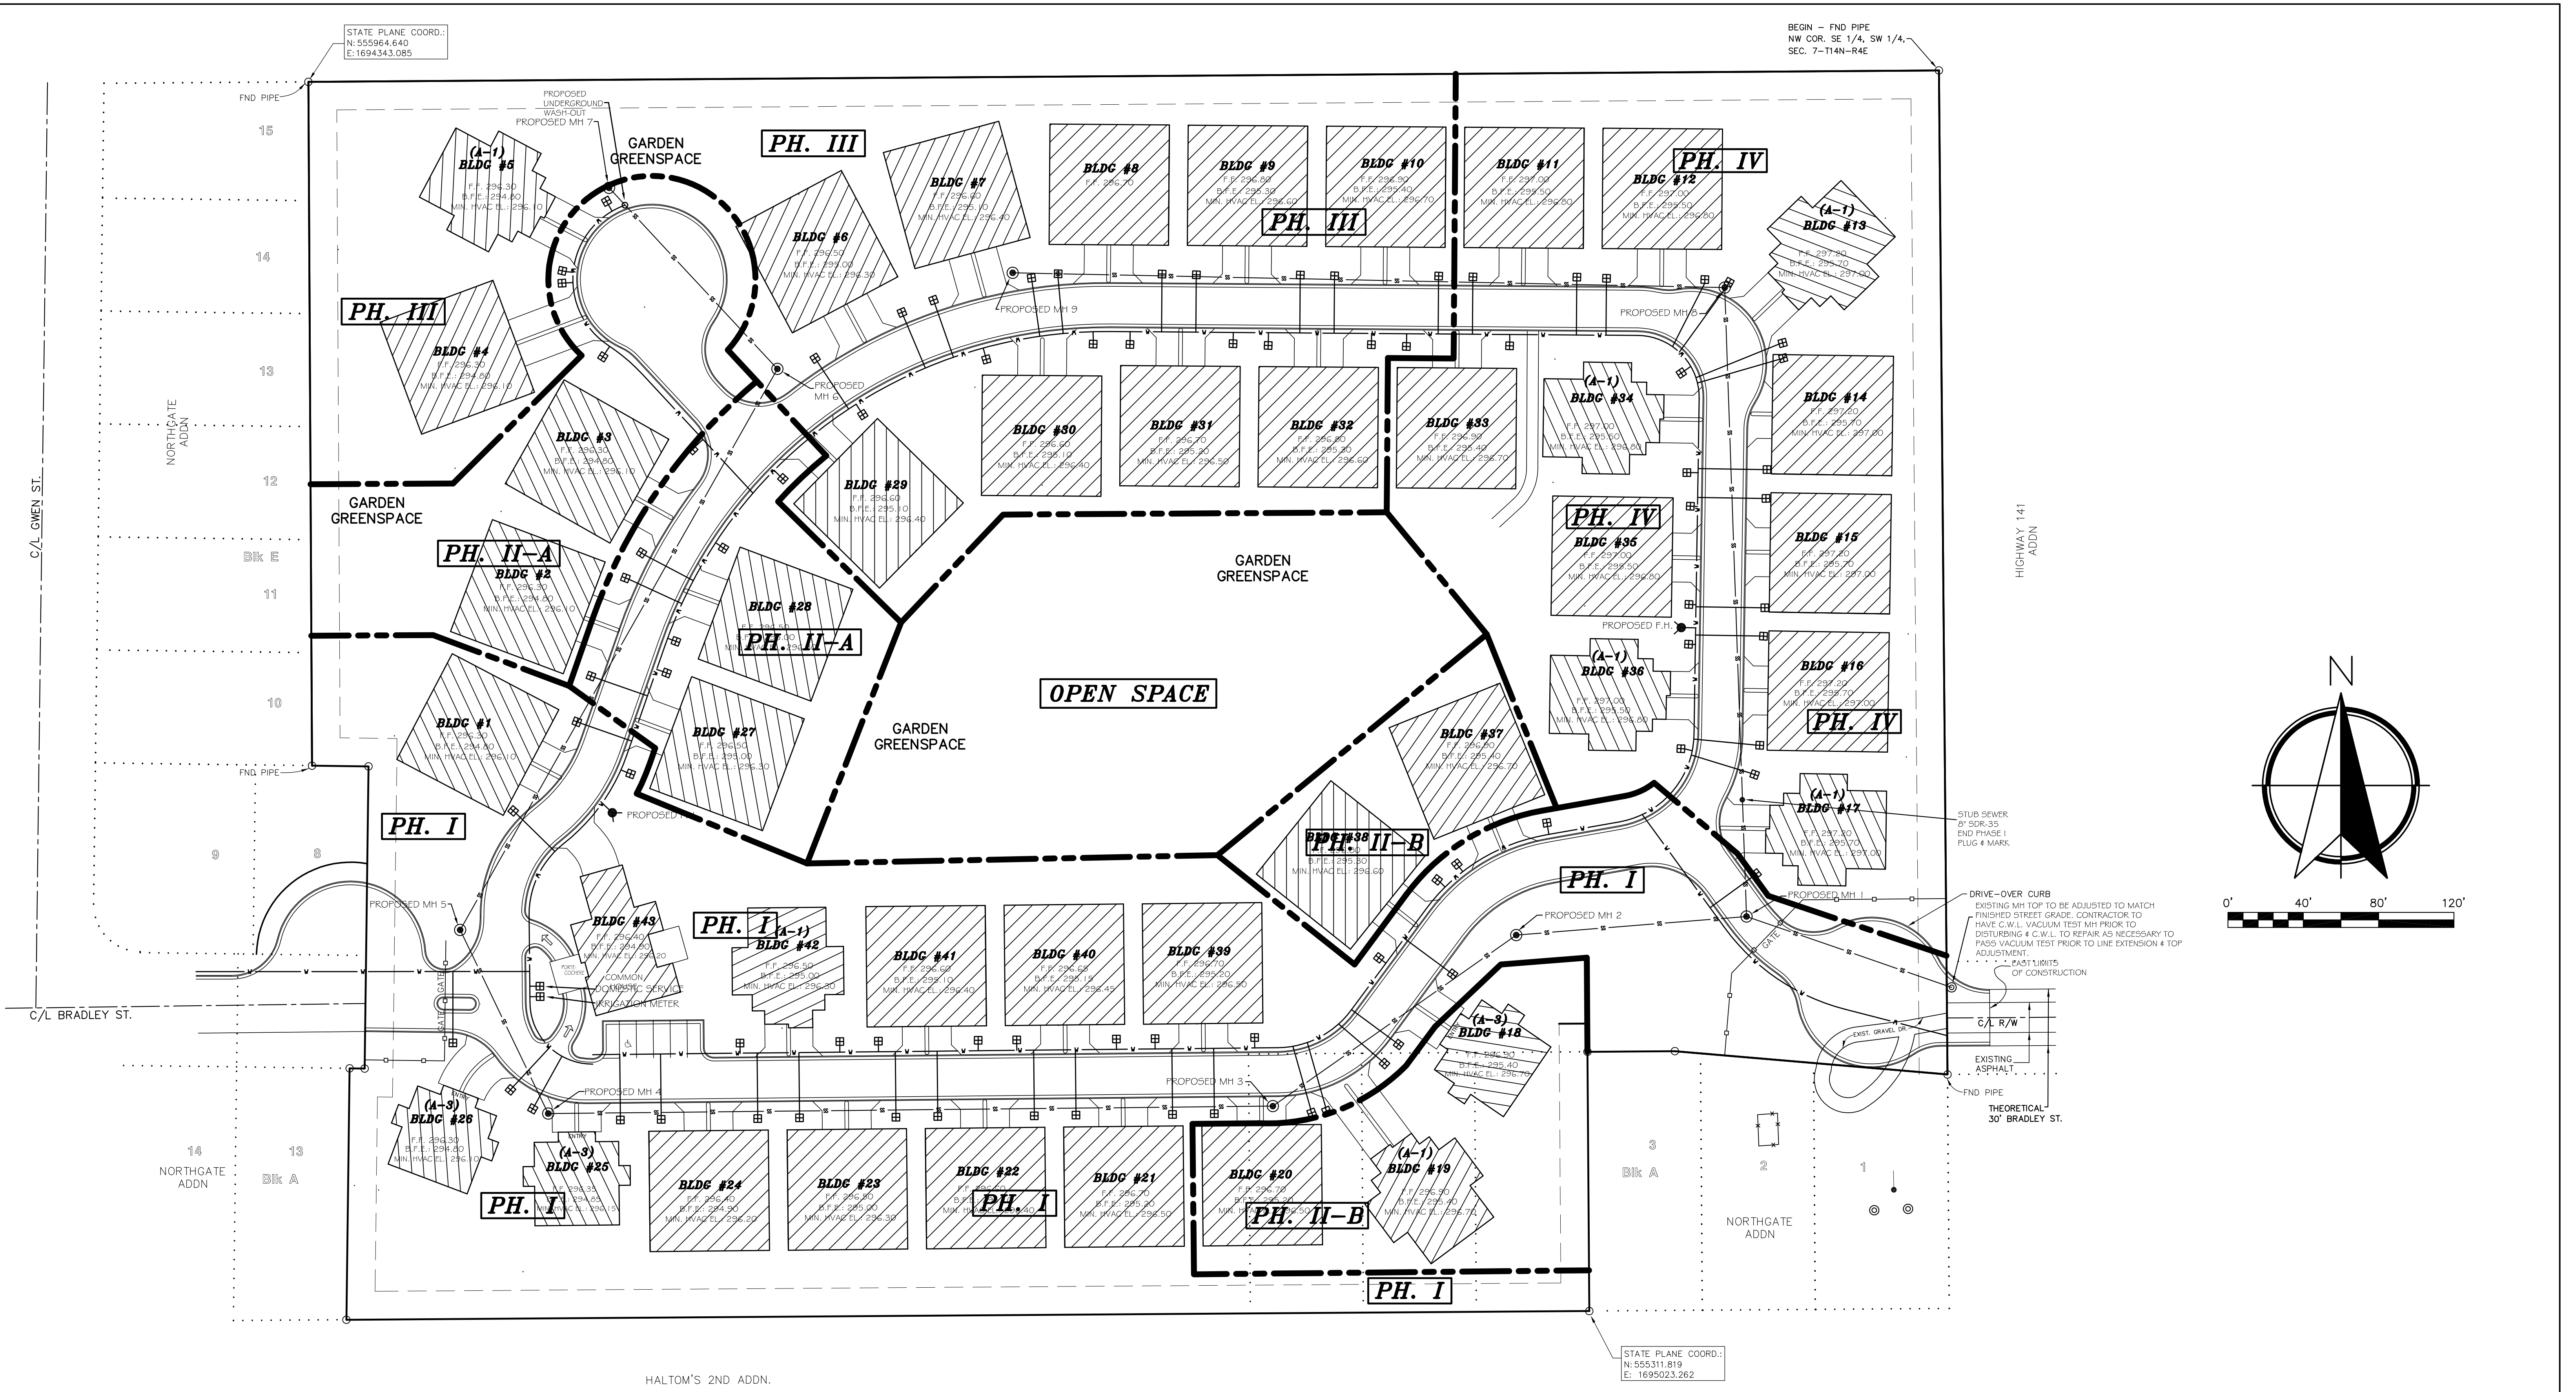

HALTOM'S 2ND ADDN.

STATE PLANE COORD.:  
N: 555311.819  
E: 1695023.262

ENGINEERS		PLANNERS		SURVEYORS	
<b>Civilogic</b>					
203 Southwest Dr. - Jonesboro, AR - (870) 932-7880 - www.civilogic.net					
PROPOSED CONCEPTUAL LAYOUT OAKTREE MANOR A PLANNED UNIT DEVELOPMENT FOR ROBERT ABRAHAM					
Date	Scale	Job No.	Sheet		
11-09-13	1"=40'	113050	1 of 17		
Section	Township	Range	County		
7	14N	04E	CRAIGHEAD		
ONLY COPIES WITH VIOLET COLORED SIGNATURE ARE ORIGINAL CIVILOGIC COPIES					
© 2013, Civilogic		Drawn By: RE	Checked by: GH		

STATE OF ARKANSAS  
REGISTERED PROFESSIONAL ENGINEER  
No. 7880  
GEORGE M. HAMMAN

CIVILOGIC  
No. 329  
ARKANSAS-ENGINEER