
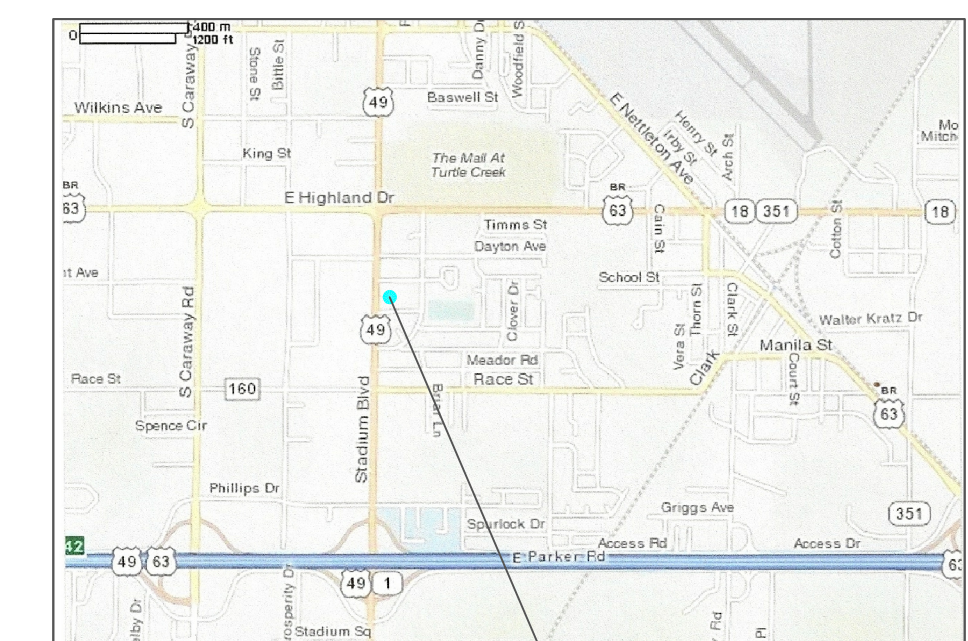
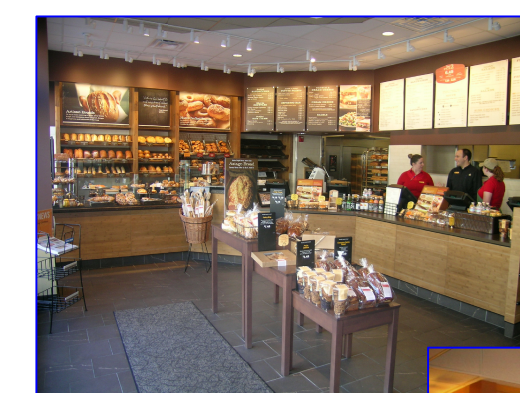
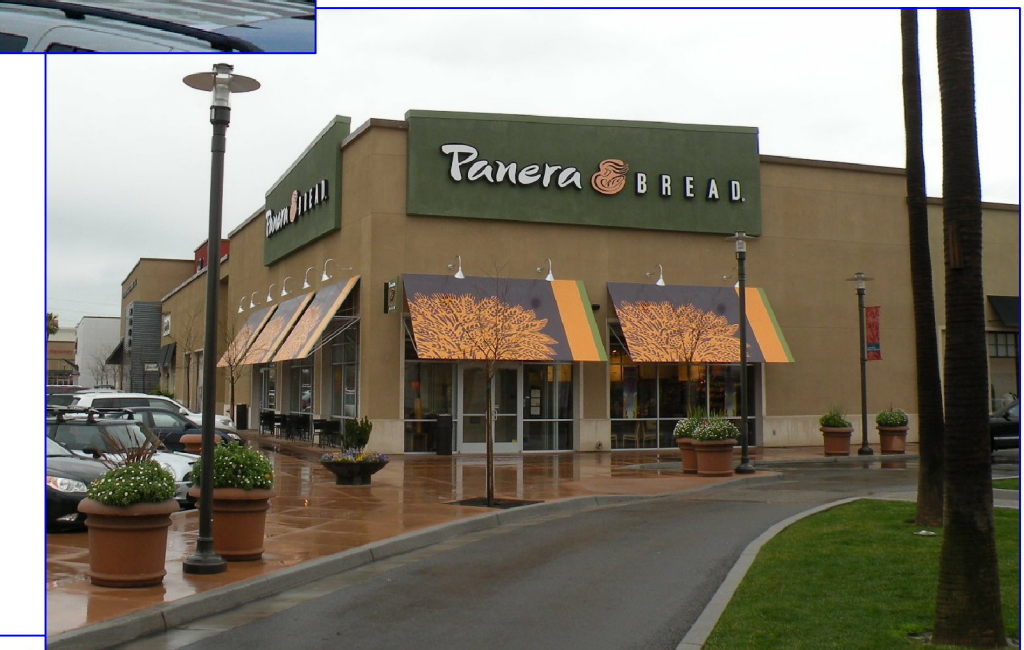


? STADIUM BLVD.(ARKANSAS HWY N. 1)

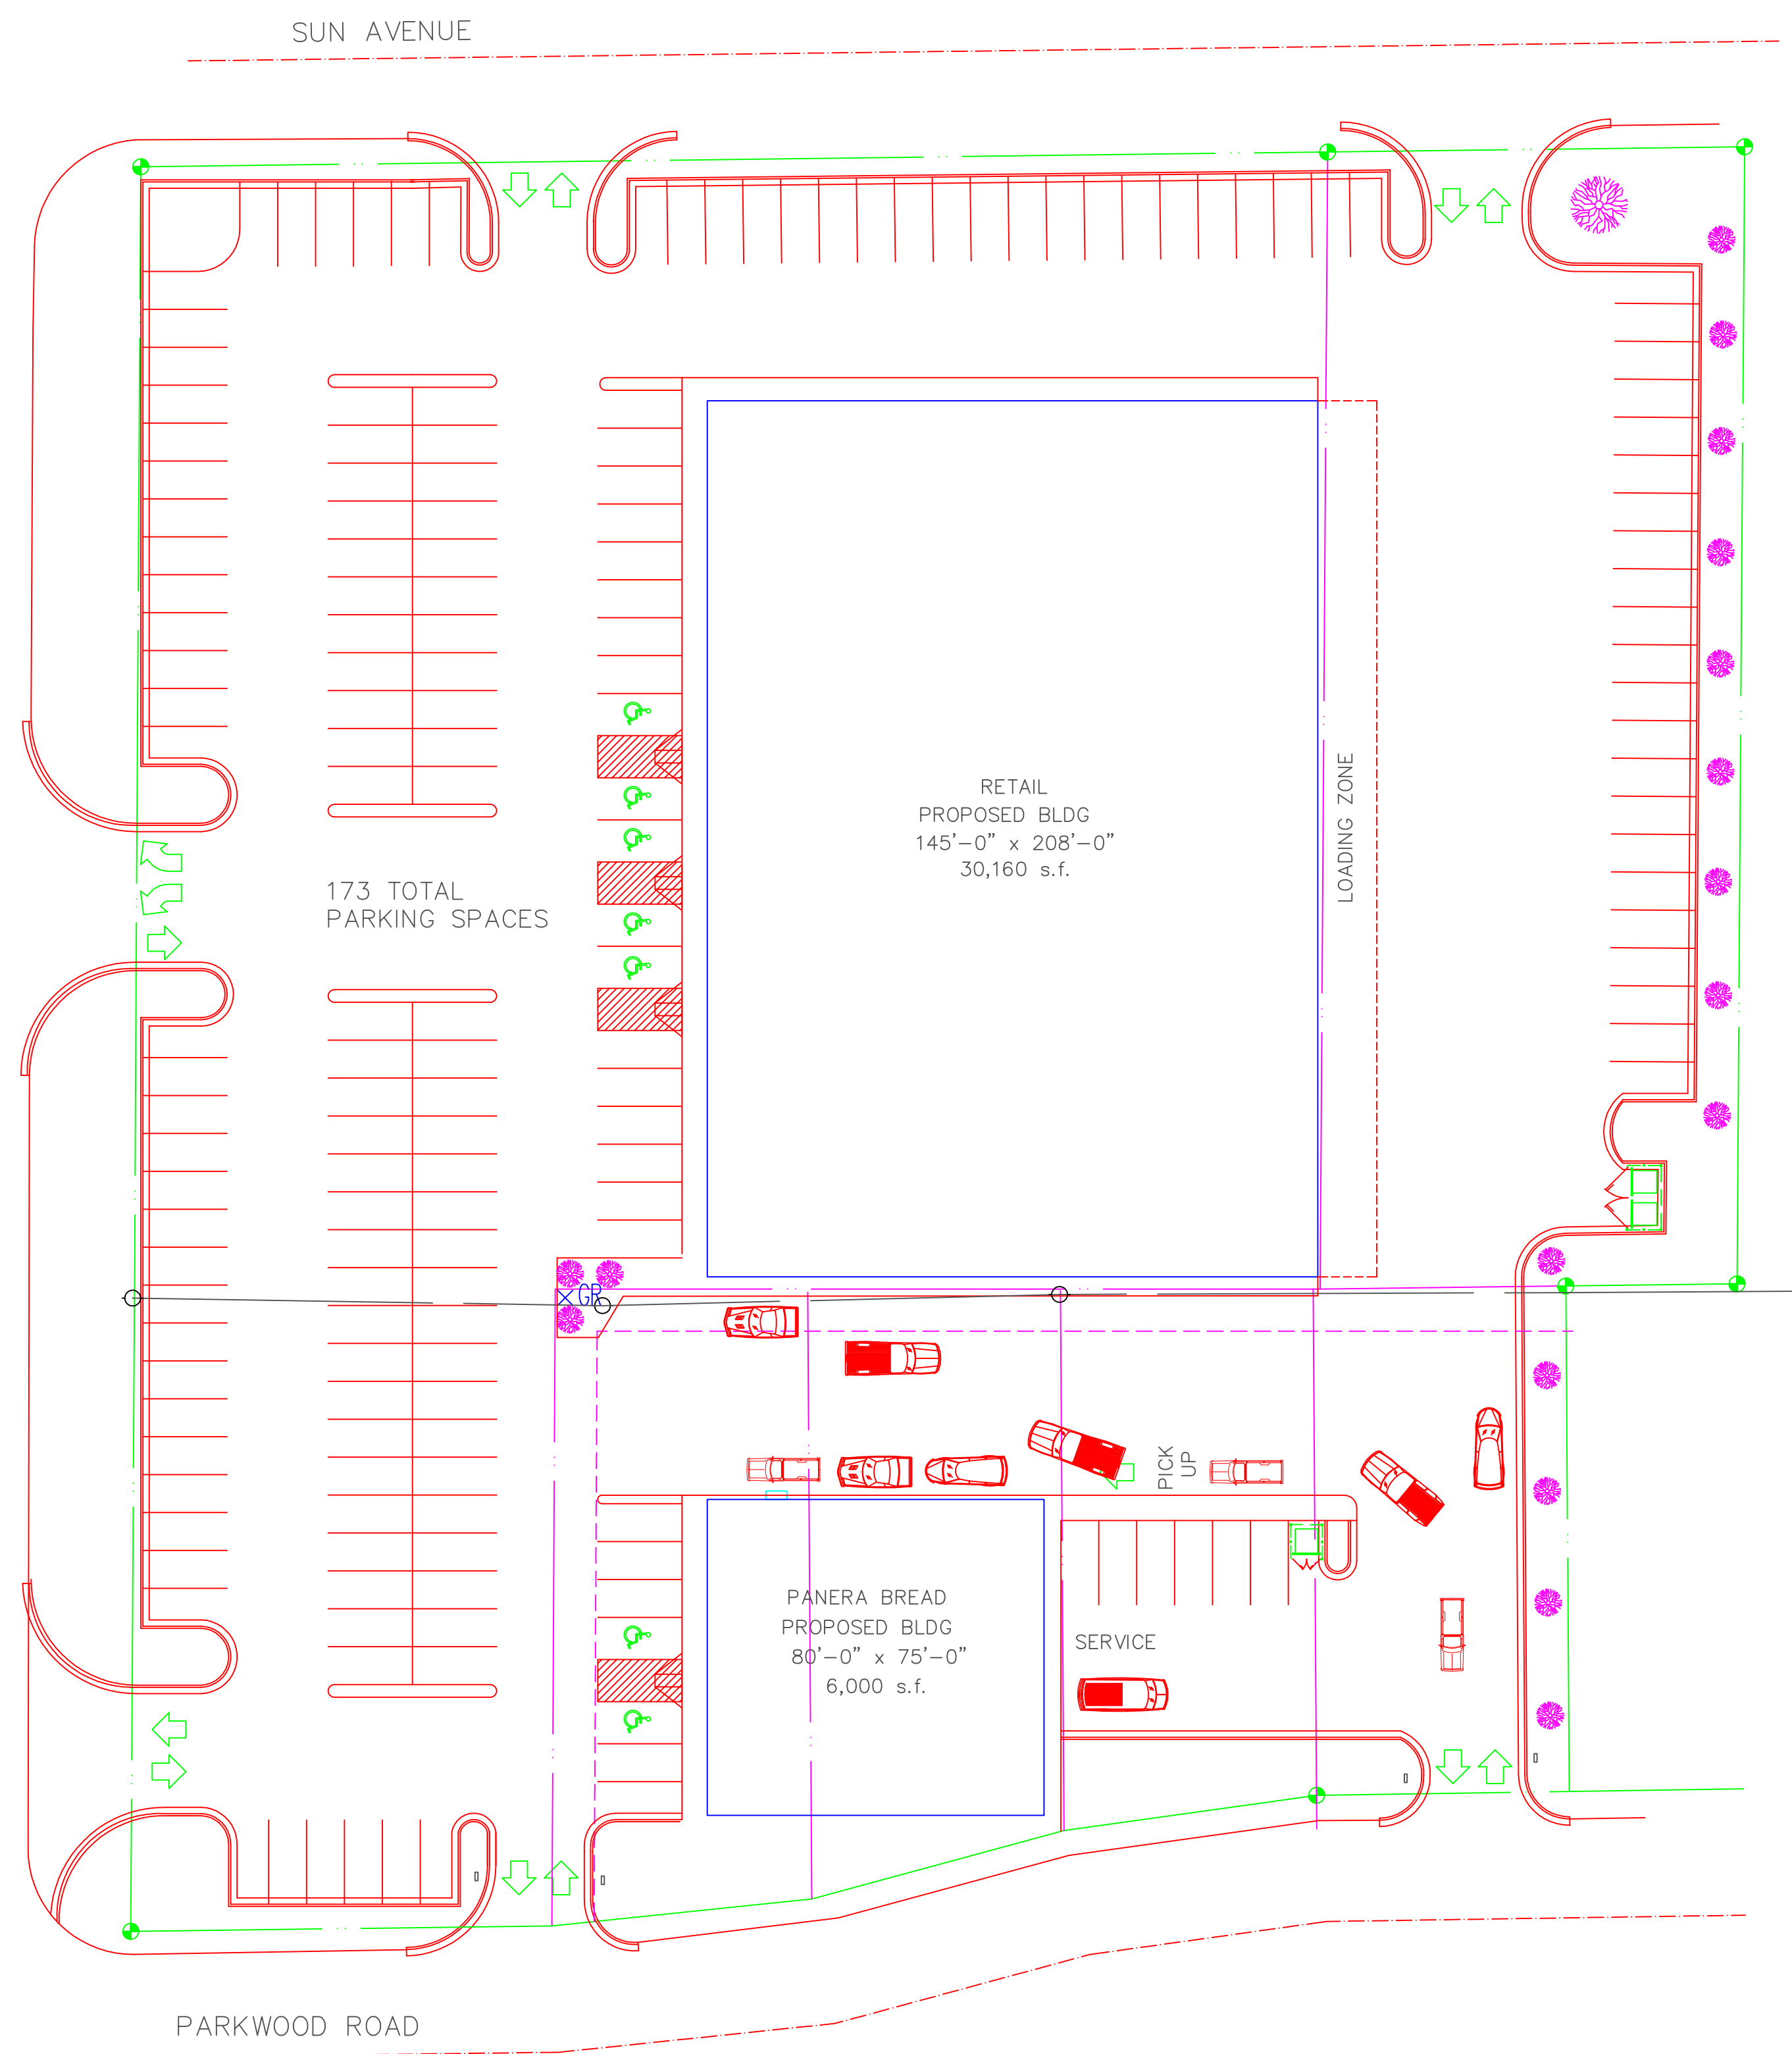

PROJECT LOCATION

VICINITY MAP
NO SCALE

NOTE: NO FAST FOODS GOING ON SITE