

# LEGEND

- = BOUNDARY LINE
- - - = LOT LINES
- F.I.P. = FOUND IRON PIPE
- △ F.R. = FOUND REBAR
- △ = RAW MONUMENT
- S.I.P. = SET 1 1/4" IRON PIPE W/ PLS #1549 CAP
- - - OE - - - OE = EXISTING OVERHEAD ELECTRICAL LINE
- PP = POWER POLE




BEARING BASIS  
PREVIOUS SURVEY

100' 50' 0' 100' 200'




GRAPHIC SCALE

IN FEET

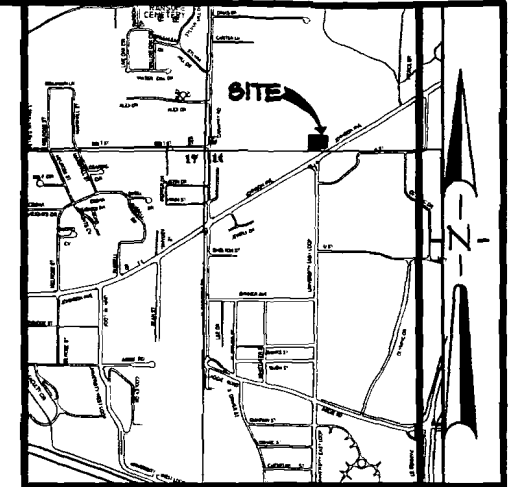

VICINITY SKETCH

NOT TO SCALE

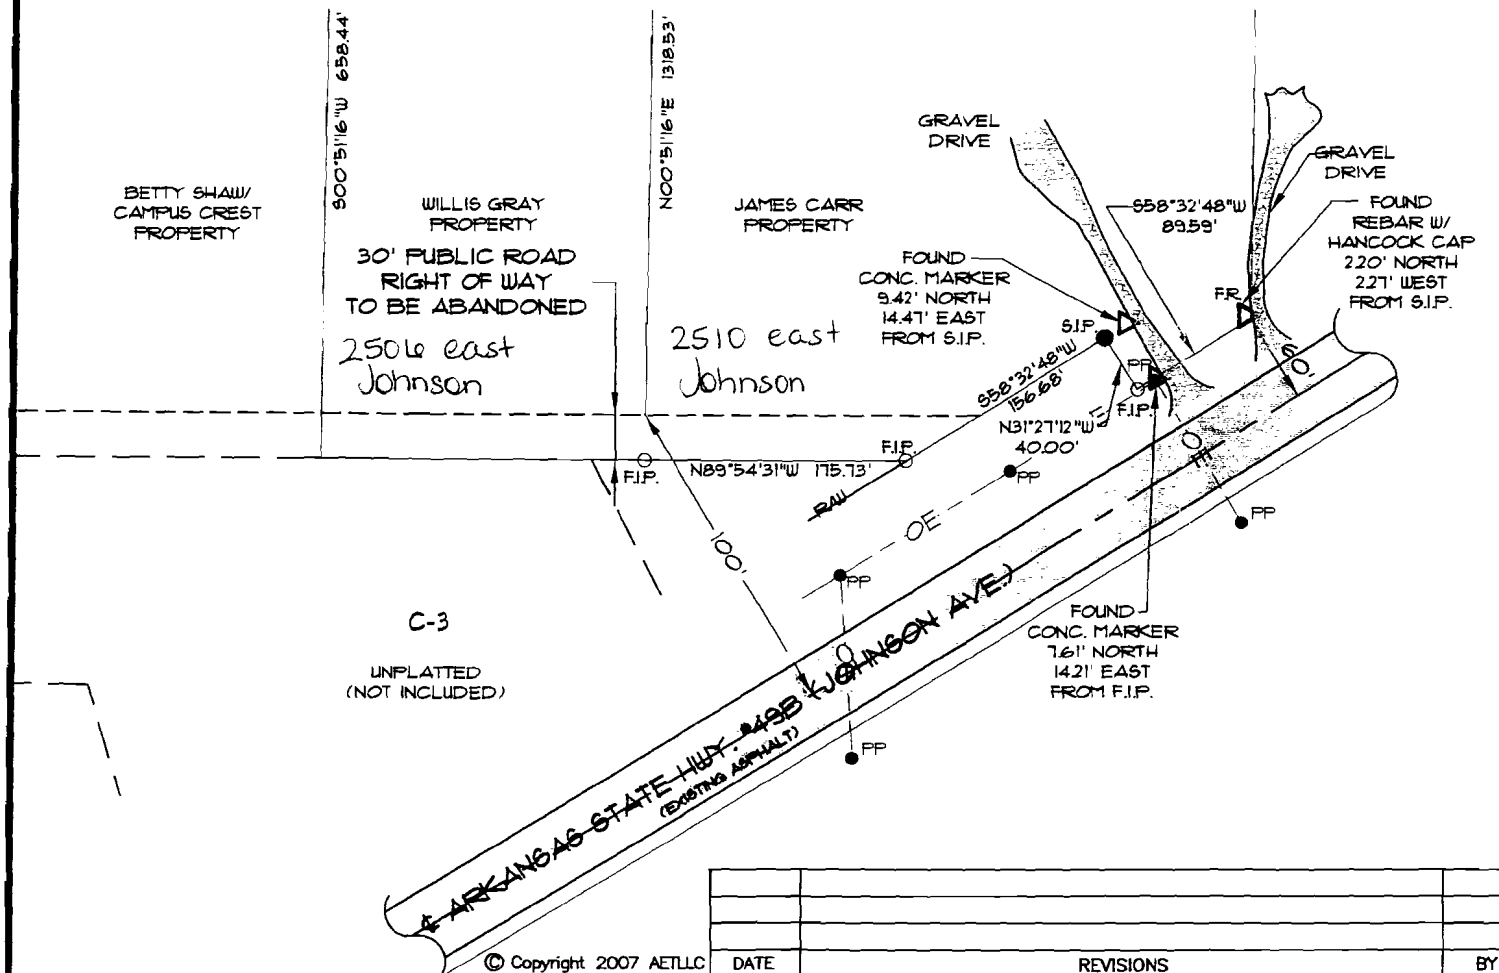

**ASSOCIATED ENGINEERING AND TESTING, LLC**  
 CIVIL ENGINEERING, LAND SURVEYING AND MATERIALS TESTING  
 103 SOUTH CHURCH STREET - P.O. BOX 1462 - JONESBORO, AR 72403  
 PH: 870-932-3594 FAX: 870-935-1263

**EASEMENT ABANDONMENT SKETCH**  
**CARR AND GRAY**  
**JONESBORO, ARKANSAS**

© Copyright 2007 AETLLC

DATE	REVISIONS	BY

DRAWN: KJG	CHECKED: FWL	DATE: 11/21/07	SHEET
SCALE: 1" = 100'	CADD FILE: 07293-002	DWG#: 0414093.0011	1 OF 1