


SCHEMATIC DESIGN 11/10/17


527 W. WASHINGTON AVE

527 W. WASHINGTON AVE

SCHEMATIC DESIGN 11/10/17

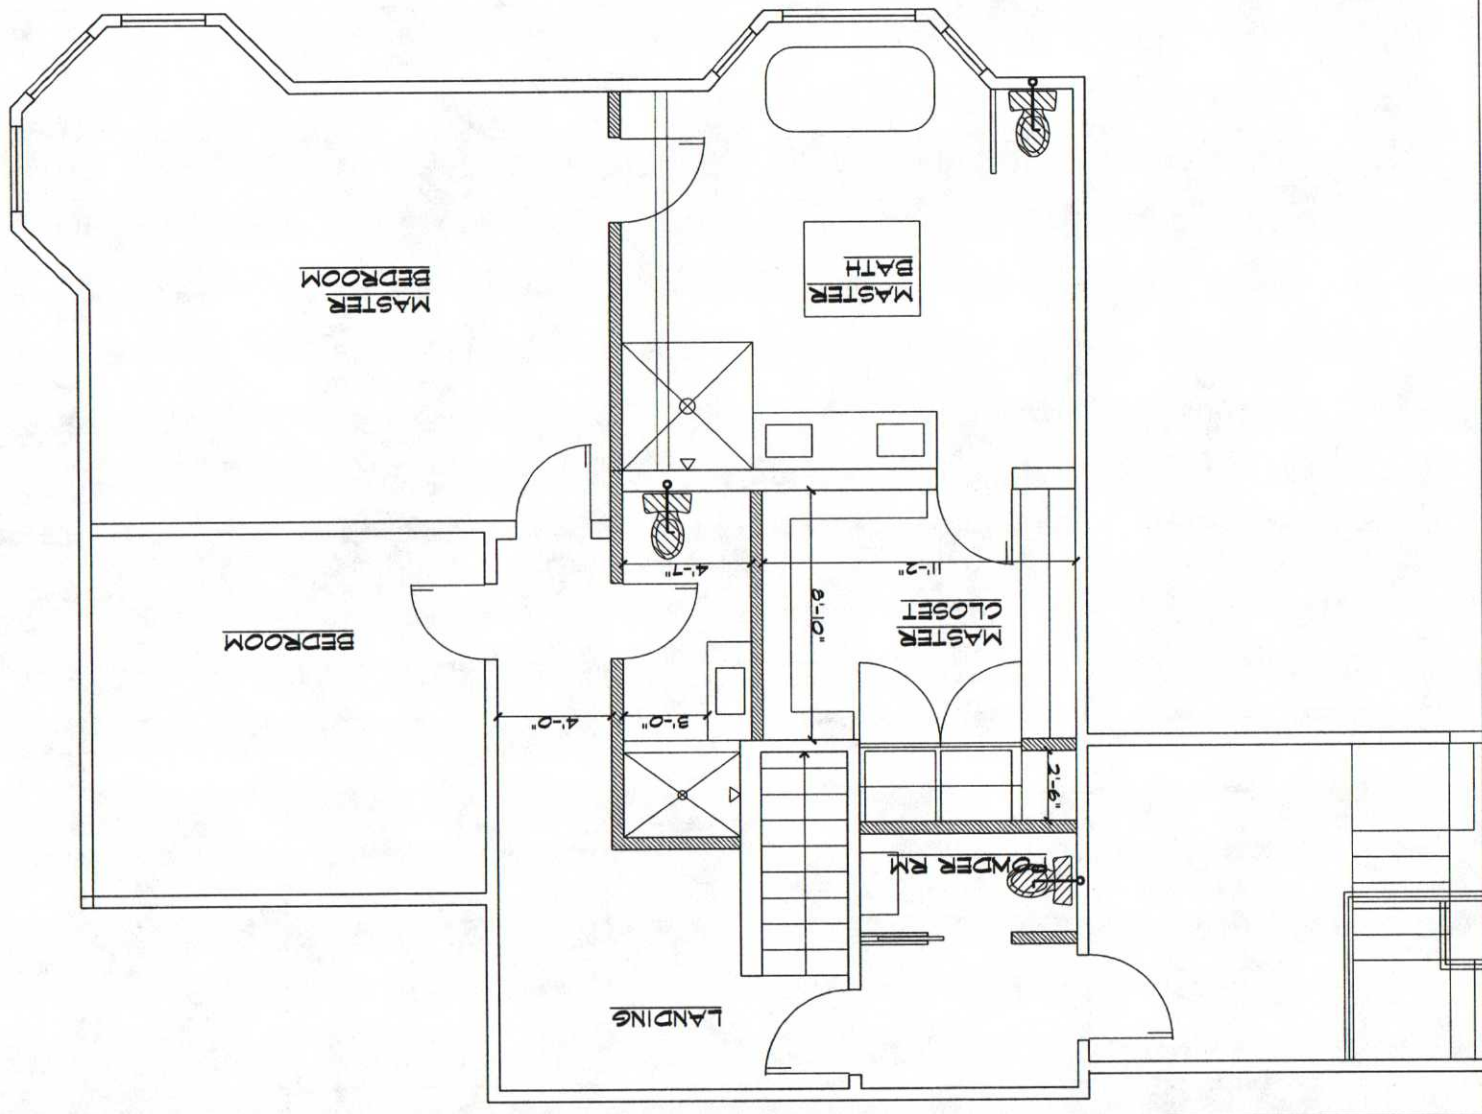



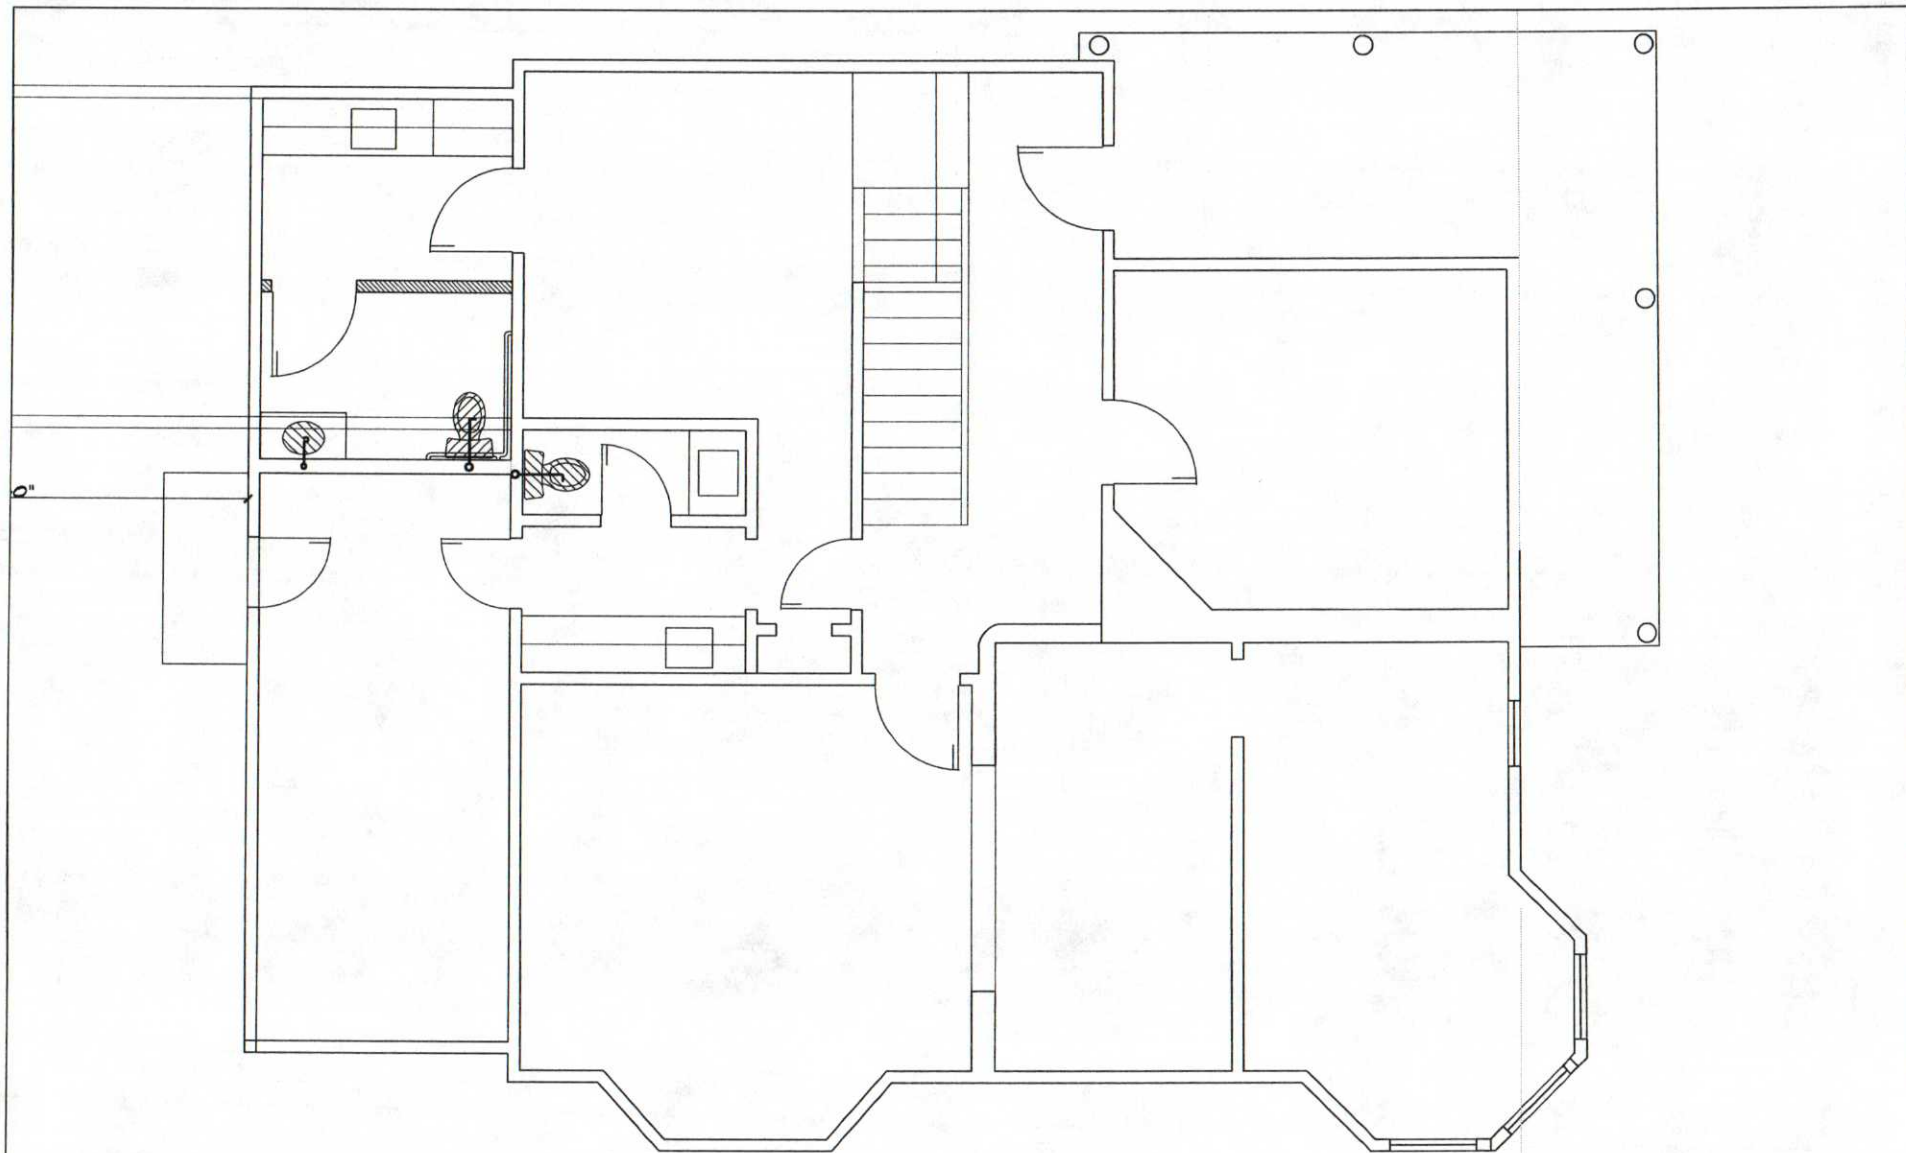

SCHEMATIC DESIGN 11/10/17

527 W. WASHINGTON AVE