


1950

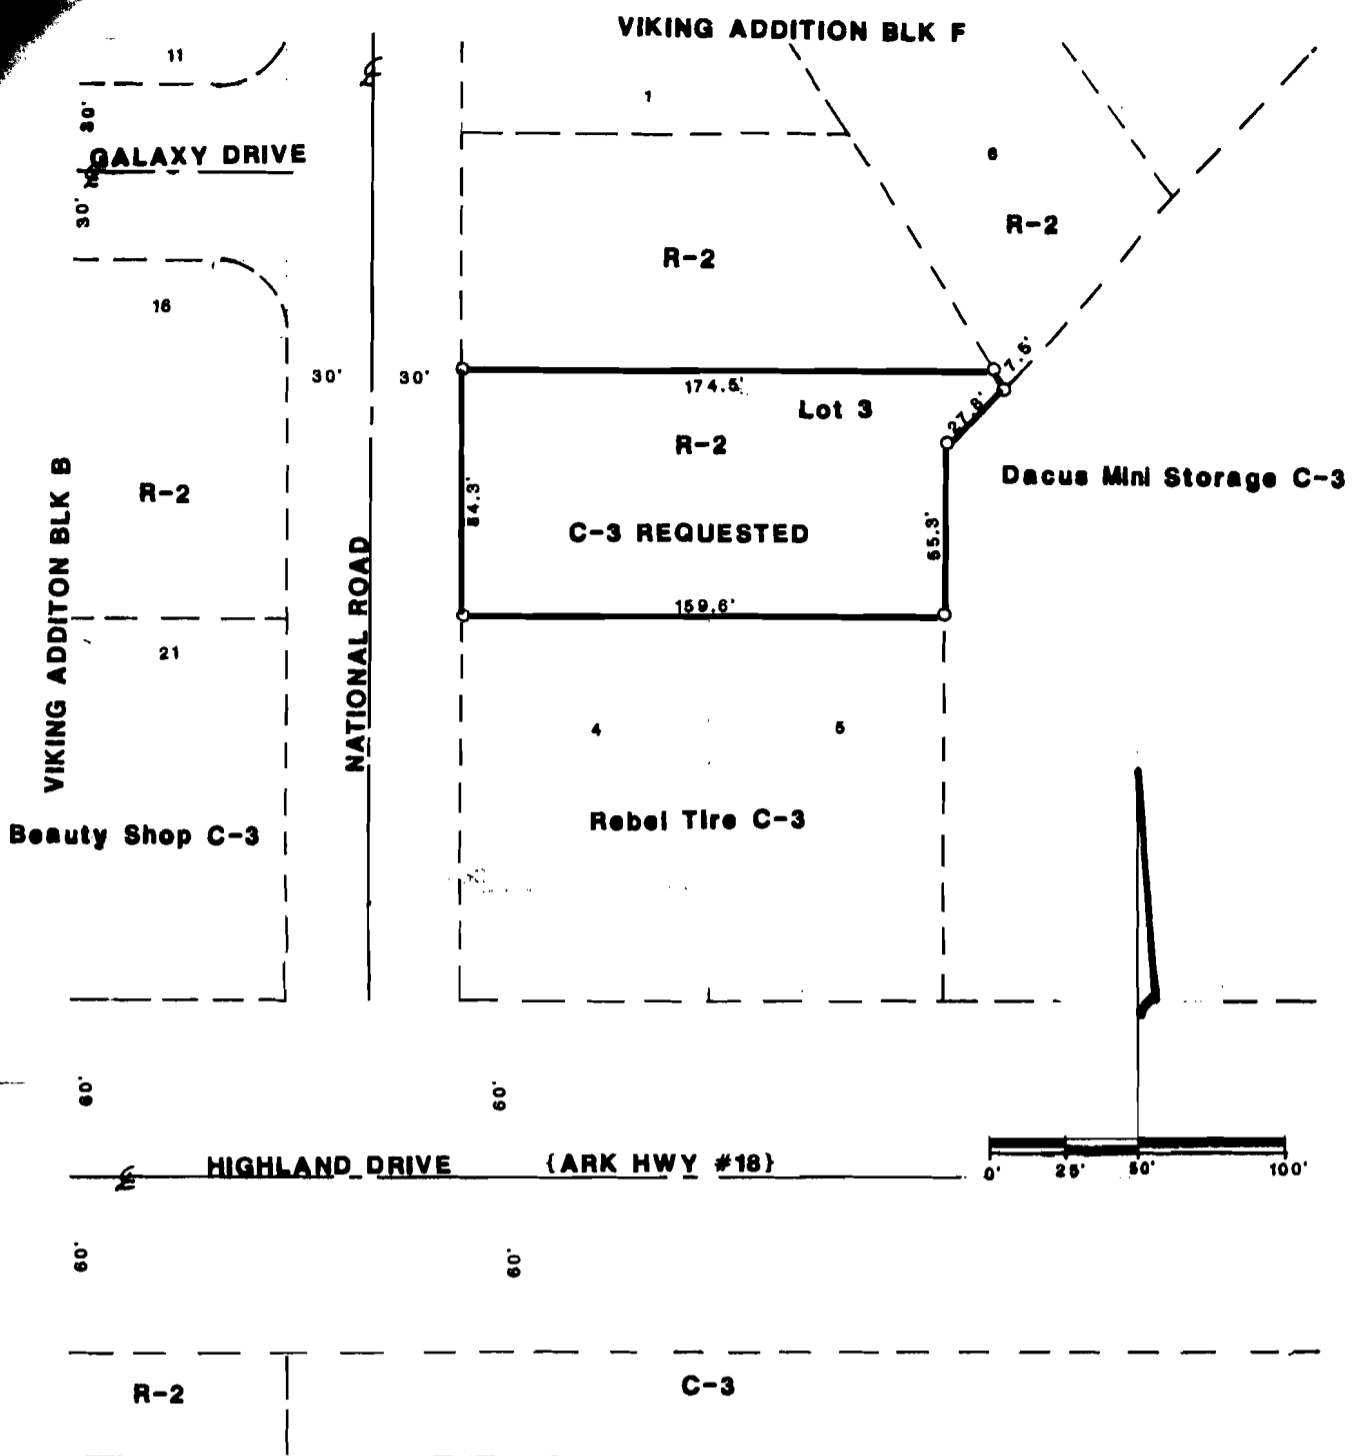

REZONING PLAT

DESCRIPTION:
 Lot 3, Block F, Viking Addition Jonesboro, Arkansas as recorded in Plat Book 123, Page 110 in the office of the Circuit Court Clerk and Ex-officio Recorder, Craighead County, Jonesboro, Arkansas.

OWNER'S CERTIFICATION:
 We hereby certify that we are the owners of the property shown and described hereon, that we adopt the plan of subdivision and dedicate perpetual use of all streets and easements as noted.
Thomas P. Holt
 Rebel Tire - Reg agent

SURVEYOR'S CERTIFICATION:
 I hereby certify that the plat shown and described hereon is the result of a survey, made in September, 1985, that it is a true and accurate survey and the monuments were found or set as noted.

ASSOCIATED ENGINEERING CO., INC.
 JONESBORO, ARKANSAS

HARVEY S. JOHNSON
 REGISTERED
 LAND SURVEYOR
 STATE OF
 ARKANSAS
 NO. 161
Harvey S. Johnson
 Surveyor

9-18-1985
 Date