

**U.S. HIGHWAY NO. 63 BUSINESS
JOHNSON AVENUE**

ALLEY ABANDONMENT:

THE 10' ALLEY LYING NORTH OF LOT 7 AND A PART OF LOT 6 OF GAMBILL'S ADDITION, JONESBORO, CRAIGHEAD COUNTY, ARKANSAS, BEING MORE PARTICULARLY DESCRIBED AS FOLLOWS:


BEGINNING AT THE SOUTHEAST CORNER OF LOT 10, BLOCK 1 OF MEYERS ADDITION, JONESBORO, ARKANSAS; THENCE NORTH 89°39'03" EAST, 56.00 FEET; THENCE SOUTH 01°00'22" WEST, 10.00 FEET; THENCE SOUTH 89°39'03" WEST, 56.00 FEET; THENCE NORTH 01°00'22" EAST TO THE POINT OF BEGINNING, CONTAINING 560 SQUARE FEET, MORE OR LESS, BEING SUBJECT TO ALL RIGHTS-OF-WAY AND EASEMENTS OF RECORD.

LEGEND:

△ COMPUTED POINT (NOT MONUMENTED)

LINE TABLE:

LINE #	DIRECTION	LENGTH
L1	N89°39'03"E	56.00'
L2	S01°00'22"W	10.00'
L2	S89°39'03"W	56.00'
L4	N01°00'22"E	10.00'

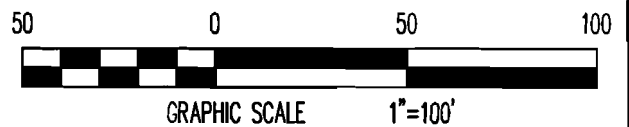

COPYRIGHT 2013, ALL RIGHTS RESERVED

**EXHIBIT "A"
COMPILATION MAP**

THE 10' ALLEY LYING NORTH OF LOT 7 AND A PART OF LOT 6 OF GAMBILL'S ADDITION,
JONESBORO, CRAIGHEAD COUNTY, ARKANSAS

HAYWOOD, KENWARD, BARE & ASSOCIATES, INC.
CIVIL ENGINEERING — SURVEYING — PLANNING

1801 LATOURETTE DRIVE
JONESBORO, ARKANSAS 72404

TEL 870-932-2019

FAX 870-932-1076

REVISIONS

DATE	BY	DESCRIPTION

SURVEY INDEX CODE

PROJECT NO.

L021-0004-28

DRAWN BY

JJN

CHECKED BY

JDB

SHEET

1 OF 1

SCALE

1"=50'

DATE

11/04/13

DRAWING NO.

U-61

CLIENT

DON LATOURETTE