



REZONING PLAT

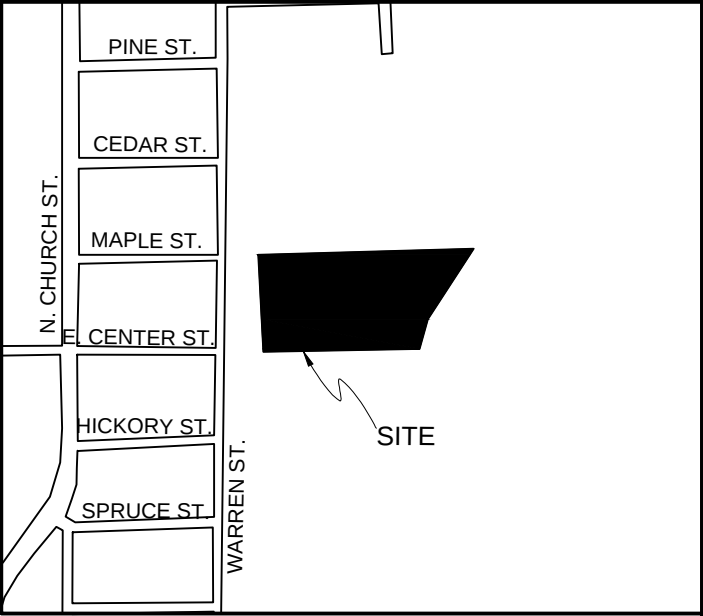

DESCRIPTION:

Block 15 of R. L. Hayes
Second Addition,
Jonesboro, Arkansas as
recorded in the office of the
Craighead County Circuit
Clerk, Jonesboro,
Arkansas.

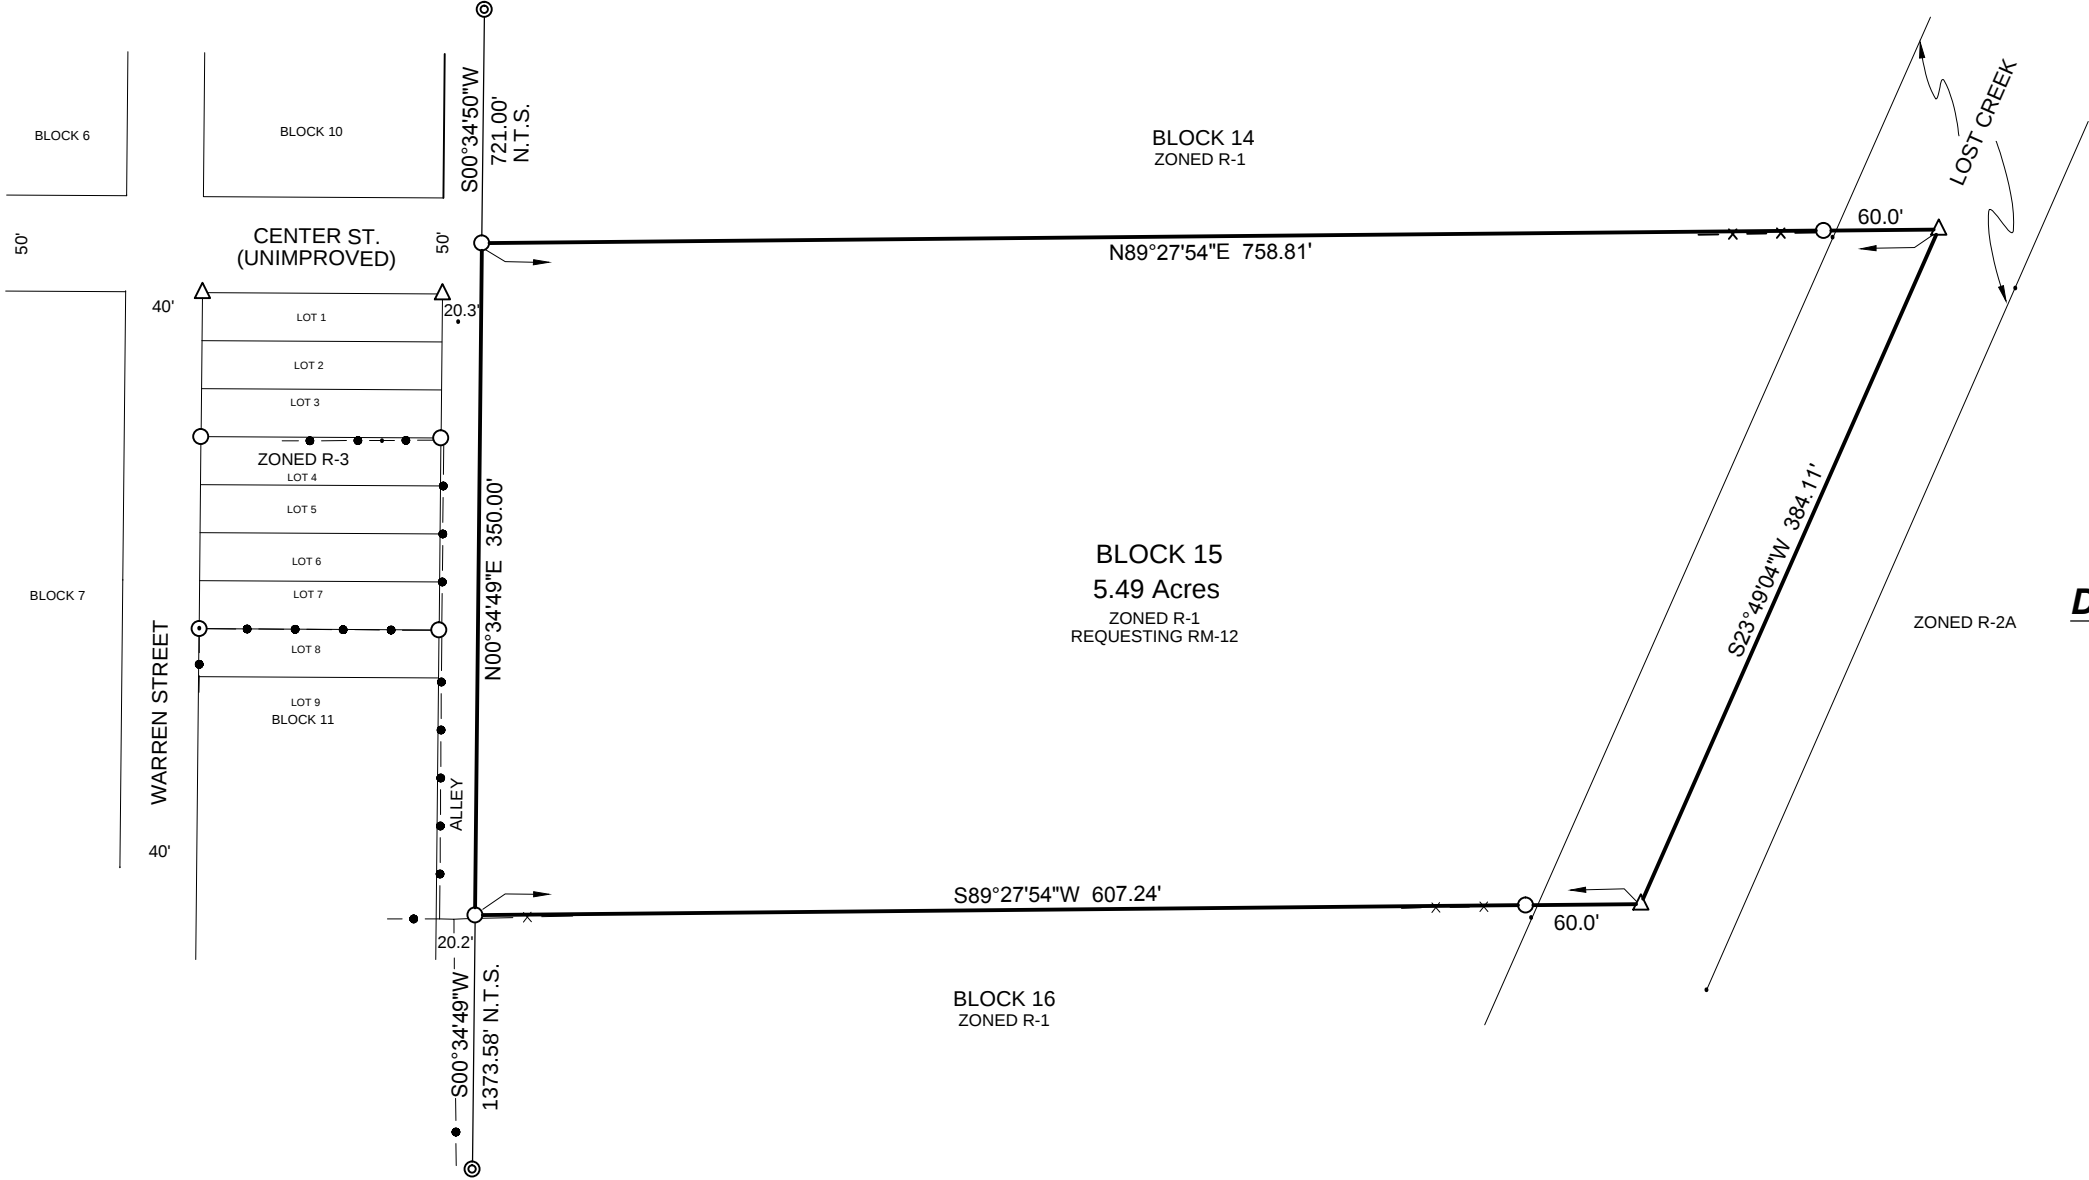

LEGEND

- ⊙ FOUND IRON PIPE
- SET IRON PIN
- △ COMPUTED POINT
- N.T.S. NOT TO SCALE
- CHAINLINK FENCE
- x— WIRE FENCE


SURVEYOR'S CERTIFICATION

I HEREBY CERTIFY THAT THE HEREON PLATTED AND DESCRIBED SURVEY WAS COMPLETED UNDER MY SUPERVISION ON THE 1TH DAY OF DECEMBER, 2023 AND THAT ALL MONUMENTS SHOWN HEREON ACTUALLY EXIST AND THEIR LOCATION, SIZE, TYPE AND MATERIAL ARE CORRECTLY SHOWN TO THE BEST OF MY KNOWLEDGE AND ABILITY.

Terrence D. Moore

TERRENCE D. MOORE PLS No. 1293

REV.	DATE	REVISION	BY

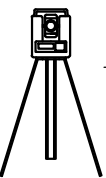

M² Surveying

Doug Moore, Licensed Surveyor
741 Greene Co. Rd. 710
Paragould, Ar. 72450
Office: 870-240-6995 Cell: 870-240-3589

CLIENT: HOVER ESTATES			
SCALE: 1" = 100'	DRAWN: TDM	CHECKED: VMM	DATE: 9-7-23
JOB#: 23102	CRD#: 21105	DWG#: 23102-1	REV.#

BEARINGS ARE BASED ON
STATE PLANE COORDINATES.