

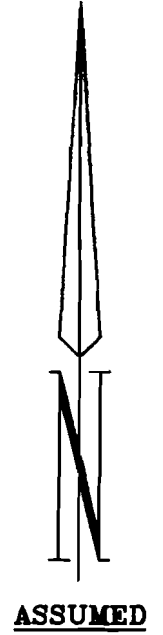


# PLAT OF EASEMENT RELOCATION

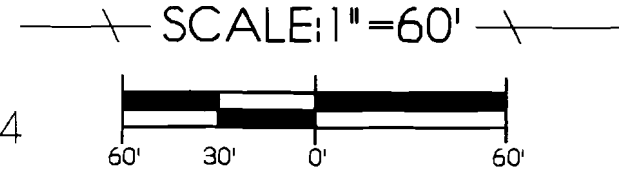

DESCRIPTION  
 LOTS 1 AND 2 OF BLOCK "E" OF DUNWOODY-HUNTCLIFF ESTATES TO THE  
 CITY OF JONESBORO, CRAIGHEAD COUNTY, ARKANSAS.

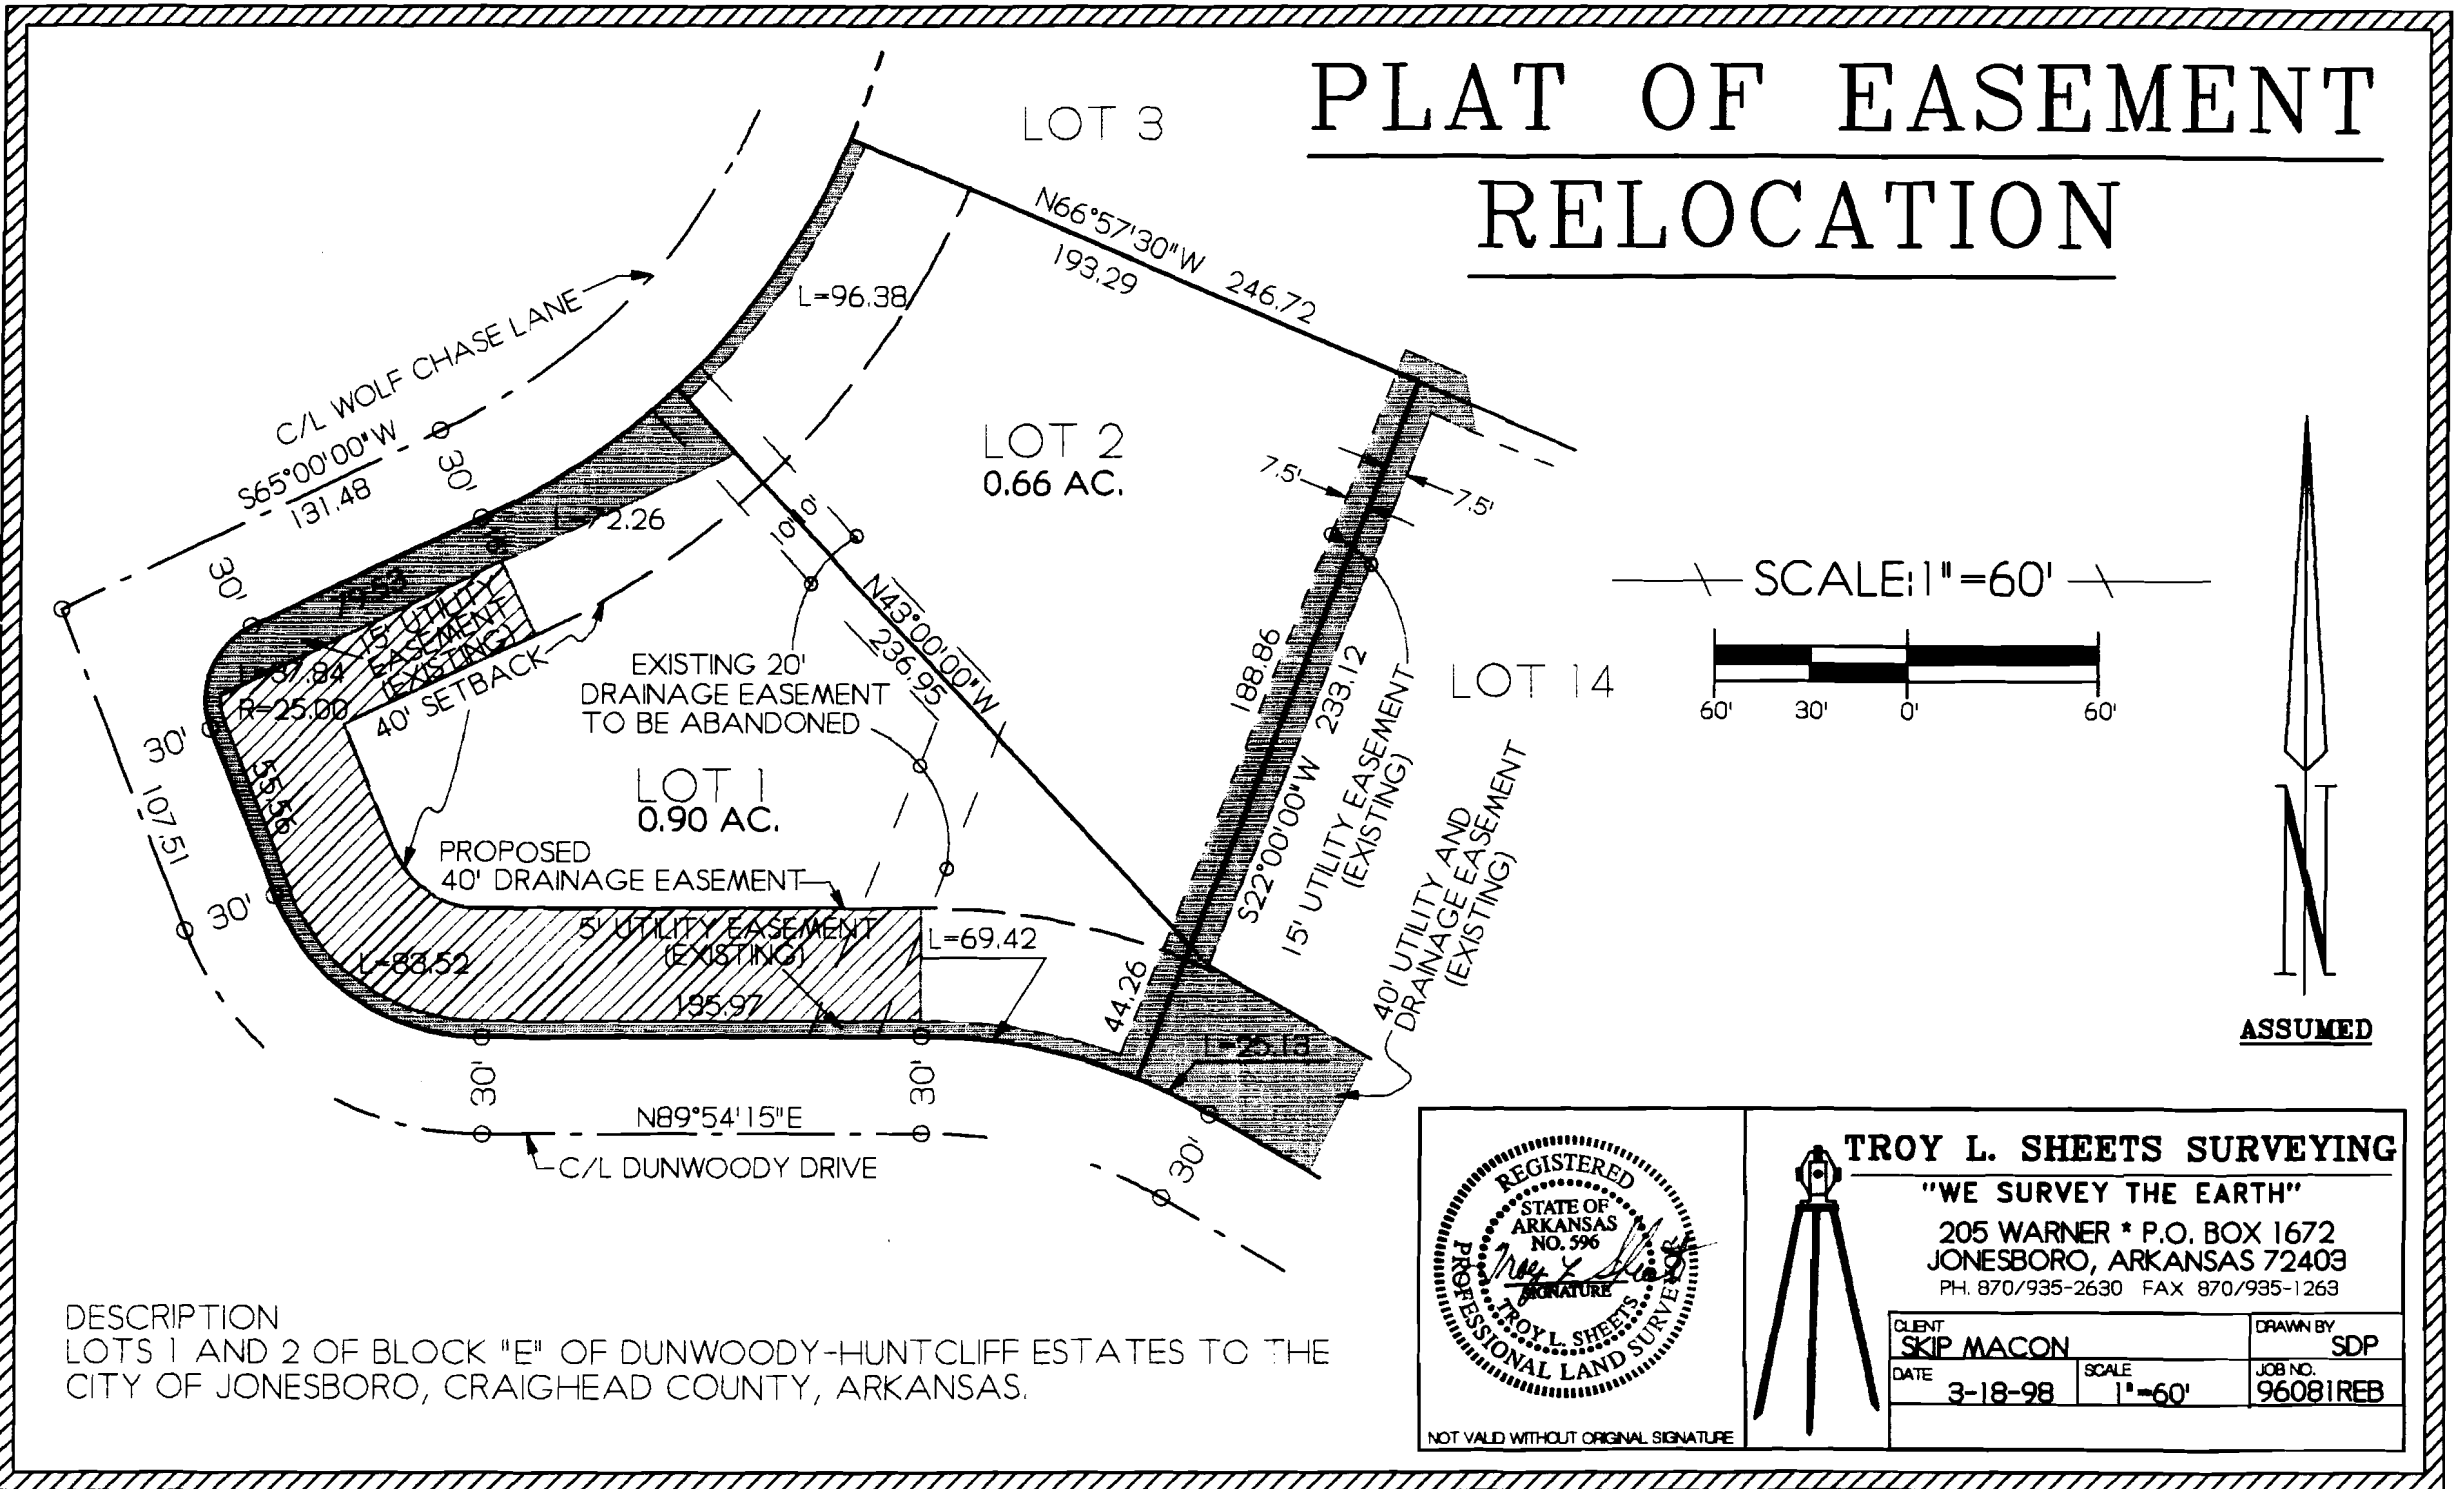

**TROY L. SHEETS SURVEYING**  
 "WE SURVEY THE EARTH"  
 205 WARNER \* P.O. BOX 1672  
 JONESBORO, ARKANSAS 72403  
 PH. 870/935-2630 FAX 870/935-1263

CLIENT <b>SKIP MACON</b>	DRAWN BY <b>SDP</b>
DATE <b>3-18-98</b>	JOB NO. <b>96081REB</b>
SCALE <b>1" = 60'</b>	

NOT VALID WITHOUT ORIGINAL SIGNATURE