


VICINITY MAP

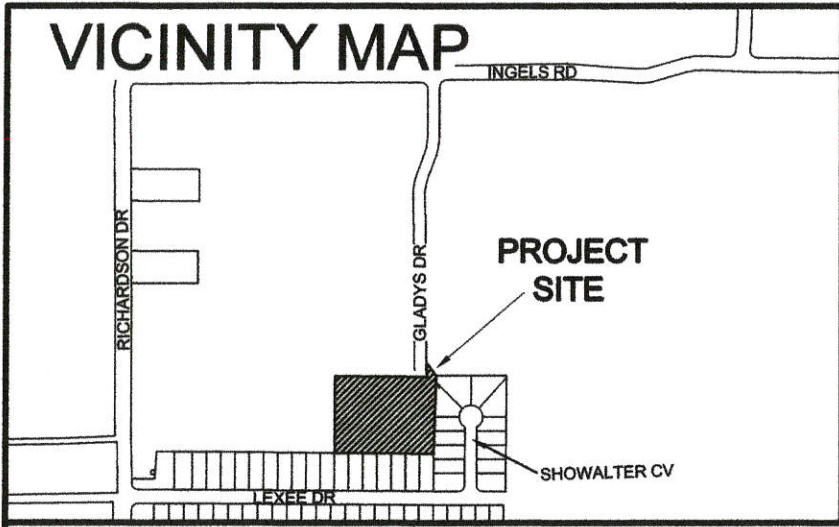

REPLAT OF LOTS 9-12 OF GERALD WATKINS SUBDIVISION

DESCRIPTION:

Lots 9, 10, 11, and 12 of Gerald Watkins Subdivision to the City of Jonesboro

City of Jonesboro ARKANSAS	DATE <u>11/25/14</u>
CITY PLANNER	FILE # <u>RP14-09</u>
CITY ENGINEER	<i>[Signature]</i>
CITY SURVEYOR	<i>[Signature]</i>
CITY WATER & LIGHT	<i>[Signature]</i>

LEGEND

- ⊙ FOUND IRON PIPE LOT 7
- FOUND IRON PIN
- ⊙ SET IRON PIPE
- SET IRON PIN LOT 8
- △ COMPUTED POINT
- WOOD FENCE



BEARINGS ARE BASED ON CALDWELL ACRES SUBDIVISION.



SURVEYOR'S CERTIFICATION

I HEREBY CERTIFY THAT THE HEREON PLATTED AND DESCRIBED SURVEY WAS COMPLETED UNDER MY SUPERVISION ON THE 27TH DAY OF JULY, 2012 AND THAT ALL MONUMENTS SHOWN HEREON ACTUALLY EXIST AND THEIR LOCATION, SIZE, TYPE AND MATERIAL ARE CORRECTLY SHOWN TO THE BEST OF MY KNOWLEDGE AND ABILITY.

[Signature]
TERRENCE D. MOORE PLS No. 1293

OWNER'S CERTIFICATION

WE HEREBY CERTIFY THAT WE ARE THE OWNERS OF THE PROPERTY AS DESCRIBED AND DEDICATE ALL EASEMENTS SHOWN HEREON.

[Signature]
[Signature]
Heriberto Salinas Jr.

M² Surveying

Doug Moore, Licensed Surveyor

741 Greene Co. Rd. 710
Paragould, Ar. 72450

Office: 870-236-7701 Cell: 870-240-3589 VAL Cell: 870-240-6995

CLIENT:

Heriberto Salinas Jr.

SCALE: 1" = 100' DRAWN: TDM CHECKED: VMM DATE: 7-27-2012

JOB#: 12109 CRD#: 09015 DWG#: 12109-1 REV.# 2

REV.	DATE	REVISION	BY
2	11-24-14	Changed 25' Drainage Easement to 40' and added 20' Easement	TDM
1	8-13-12	Added 25' Drainage Easement	TDM

