







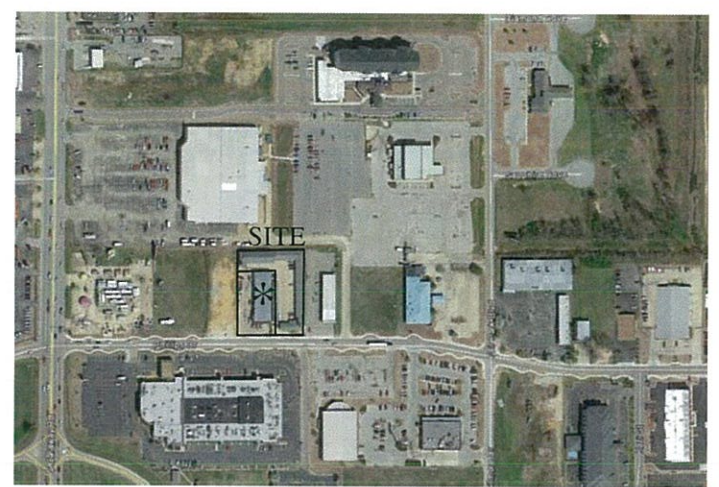
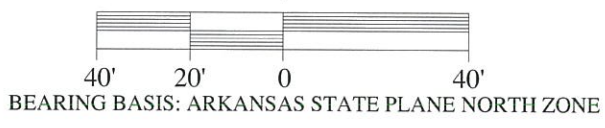
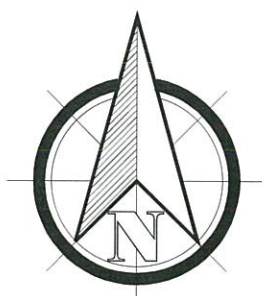
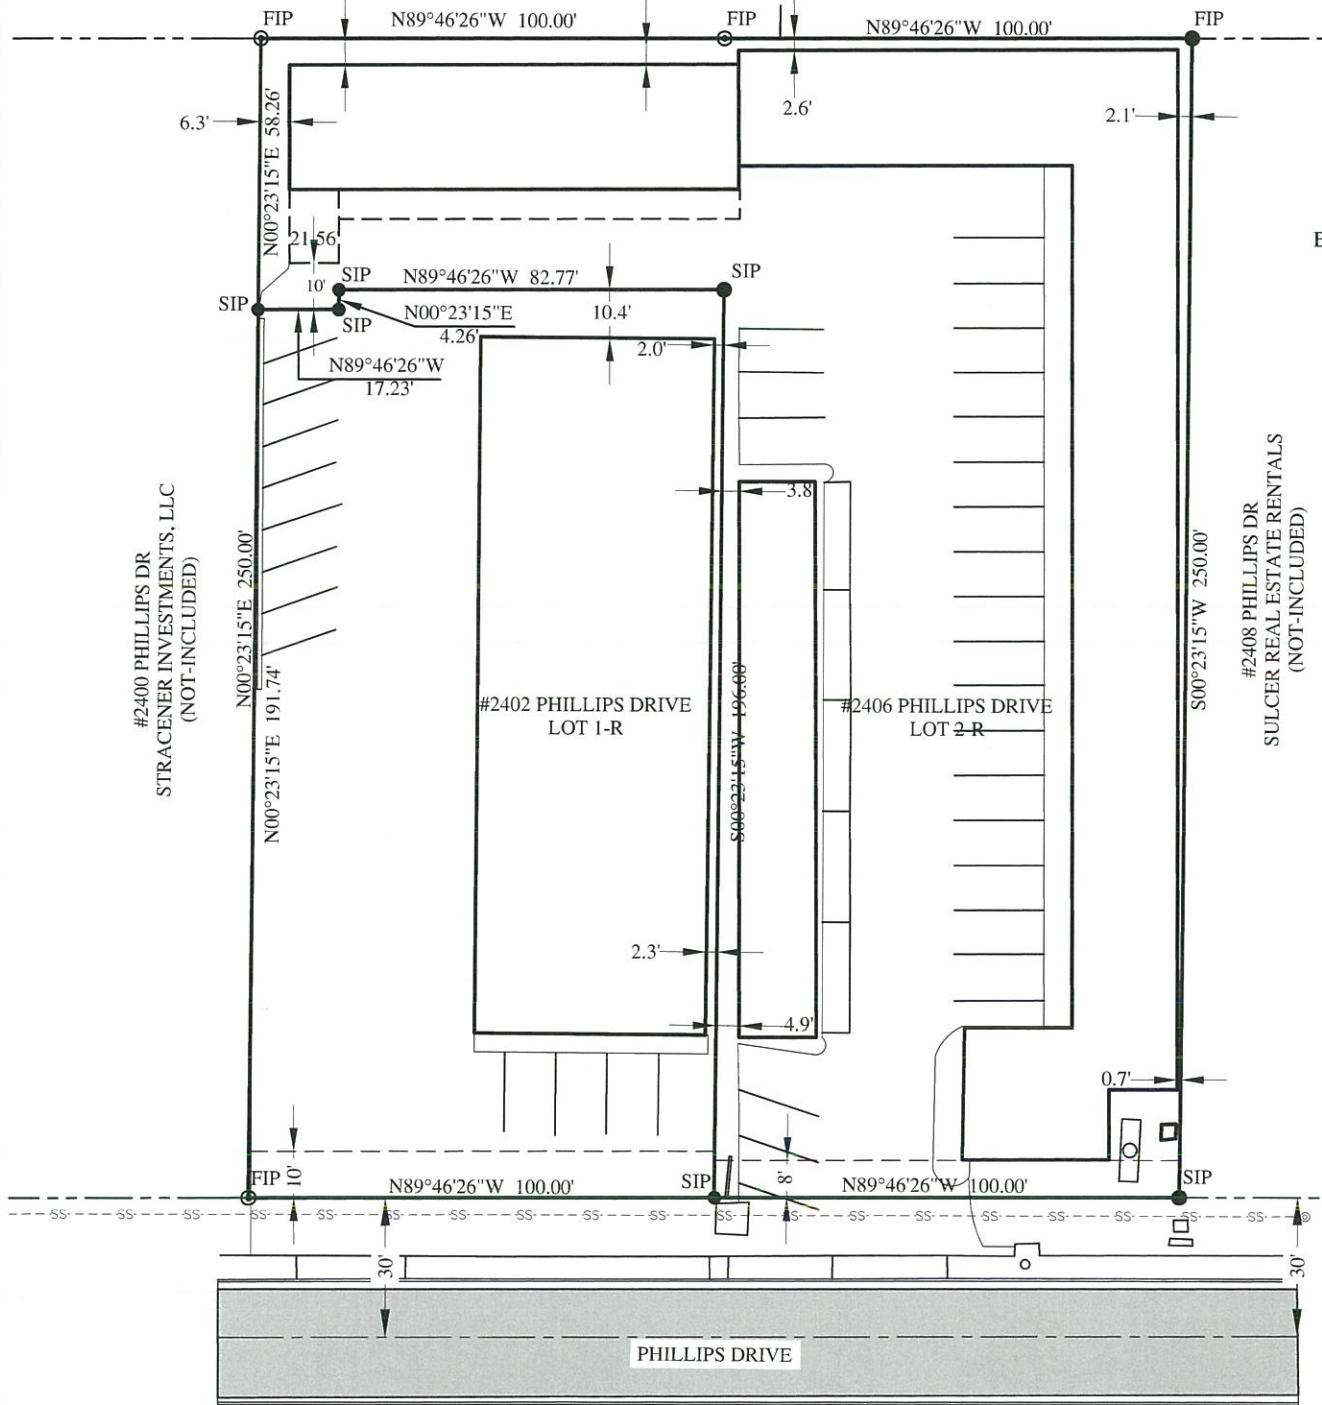


LEGEND

-  = BOUNDARY LINE
-  = ADJACENT LOT LINE
-  = R/W CENTERLINE
-  = BUILDING SETBACK LINE
-  F.I.P.
-  S.I.P.
-  = FOUND MONUMENT AS NOTED
-  = SET 5/8" REBAR W/ PS #1709 CAP

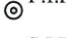

VICINITY MAP NOT-TO-SCALE

DESCRIPTION

LOTS 1-R AND 2-R OF A REPLAT OF LOT 1 OF PATEL'S REPLAT OF THE EAST HALF OF PARCEL B AND A PART OF PARCEL C OF THE GILMORE ADDITION TO THE CITY OF JONESBORO, AR.

SUBJECT TO EASEMENTS, RESTRICTIONS, RESERVATIONS AND RIGHTS-OF-WAY OF RECORD

SAID PLAT SHALL HERE-IN-AFTER BE DESIGNATED AND REFERRED TO AS:

DAS REPLAT

TO THE CITY OF JONESBORO, ARKANSAS.

WE BEING THE OWNERS DO HEREBY DEDICATE TO THE PUBLIC USE FOREVER, ALL STREETS OF WIDTH, LENGTH AND LOCATION AS SHOWN ON THE PLAT HEREON. AND SAID OWNERS DO HEREBY DEDICATE ALL EASEMENTS TO THE PUBLIC USE FOR THE EXPRESS PURPOSE INDICATED.

SIGNED THIS _____ DAY OF _____, 2013

BY
NAME _____

TITLE _____

BY
NAME _____

TITLE _____

SURVEYOR'S CERTIFICATION

I HEREBY CERTIFY THAT MCNEESE LAND SURVEYING HAS THIS DATE MADE A SURVEY OF THE ABOVE DESCRIBED PROPERTY AS SHOWN HEREON AND THAT SAID SURVEY IS ACCURATE AND CORRECT TO THE BEST OF MY KNOWLEDGE AND BELIEF.

DATE OF SURVEY: NOVEMBER 25, 2013.

NOT VALID WITHOUT ORIGINAL SIGNATURE

LICENSED
STATE OF ARKANSAS
NO. 1709
SIGNATURE
MICHAEL P. MCNEESE
PROFESSIONAL SURVEYOR

CERTIFICATE OF AUTHORIZATION
MCNEESE
LAND SURVEYING
No. 2641
ARKANSAS

MICHAEL P. MCNEESE
PROFESSIONAL SURVEYOR
ARKANSAS CERTIFICATE NO. 1709

ARKANSAS PLAT CODE:500-14N-04E-0-28-330-16-1709

MCNEESE LAND SURVEYING
2520 ALEXANDER DRIVE SUITE B
JONESBORO, AR 72401
mike@mcneesurveying.com
CELL: (870) 565-6522 OFFICE: (870) 203-9940



REVISIONS		
DATE	BY	DESCRIPTION

DRAWING INFO	
DRAWN BY:	MPM
DATE:	11-25-2013
SCALE:	1"=40'
JOB NUMBER:	13176
CAD NUMBER:	13176-01
CLIENT:	DAS

DAS REPLAT