


KNOW ALL MEN BY THESE PRESENTS:

That we W.C. Halton and Zepha Halton, his wife, for and in consideration of the benefits to accrue by reason of opening up the streets and alleys shown thereon, do hereby present the attached plat of the South half of the South half of the South-west Quarter of Section 7, Township 14 North, Range 4 East, lying and being situated in Jonesboro District of Craighead County Arkansas. The same to be known and designated, Haltons Second Addition to the City of Jonesboro, Craighead County Ark.

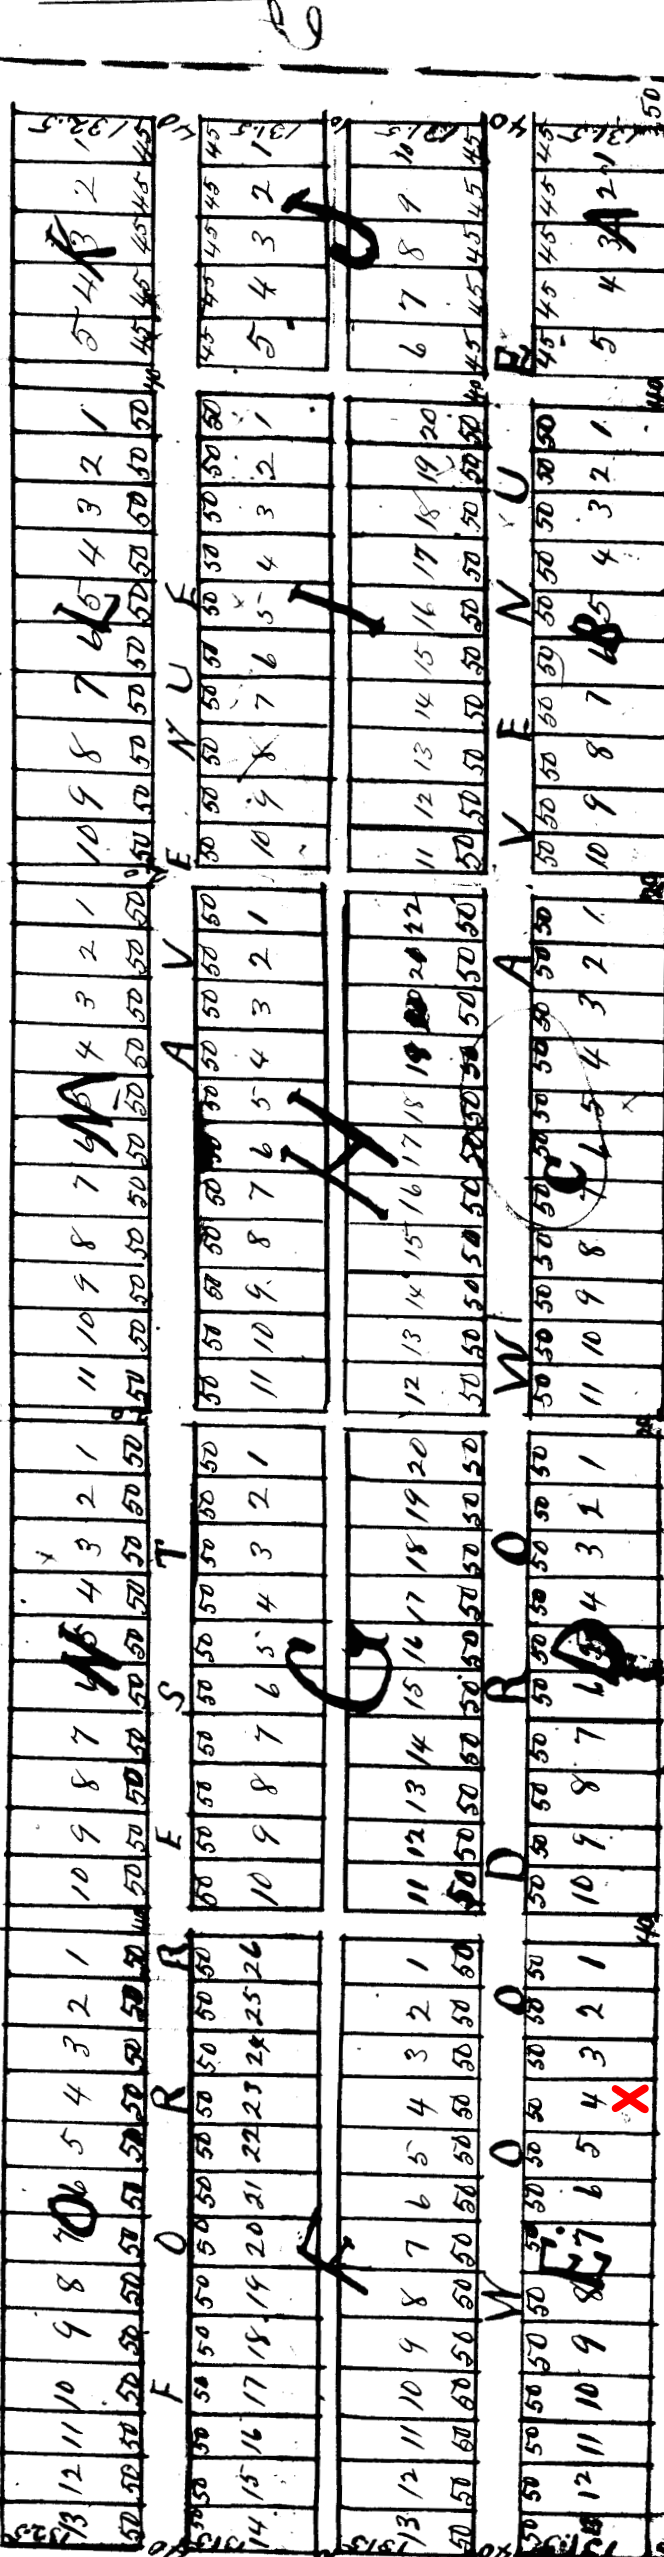

Section line between sec 7 & 18 T14N R4E
PLAT OF HALTON'S SECOND ADDITION TO THE CITY OF
JONESBORO, CRAIGHEAD COUNTY, ARK.
 The same being the South half of the South half of the South-west quarter of section
 seven T14N, R4E, Jonesboro, Ark.
 1913. Made by B. Eddins, Jonesboro, Ark.

The streets and alleys as designated on said attached Plat are hereby dedicated to the Public use and benefit forever.

IN WITNESS WHEREOF we have hereunto set our hands and seals this 11th day of July 1913.

W.C. Halton... (SEAL)
 ZEPHA Halton... (SEAL)
 A CKNOWLEDGEMENT.

STATE OF ARKANSAS
 COUNTY OF CRAIGHEAD.

BE IT REMEMBERED, that on this day came before me, the undersigned, a Notary Public within and for the County aforesaid, duly commissioned and acting, / W.C. Halton and wife Zepha to me well known as the granters in the foregoing Deed and stated that they had executed the same for the consideration and purposes therein mentioned and set forth.

And on the same day voluntarily appeared before me the said Zepha Halton, wife of the said W.C. Halton to me well known, and in the absence of her said husband, declared that she had of her own free will, signed and sealed the relinquishment of dower and homestead in the foregoing deed, for the consideration and purposes therein contained and set forth, without compulsion or undue influence of her said husband.

WITNESS my hand and seal as such Notary Public on this 11th day of July 1913.
 Wm. Carroll

Notary Public.
 (Seal)
 My Commission expires
 May 24, 1915.
 A true copy of the original as filed for record in my office on this 11th day of July, 1913. at 5 P.M.



A. D. Kane - Clerk.