

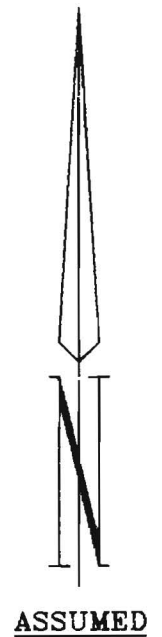


# PLAT OF EASEMENT ABANDONMENT

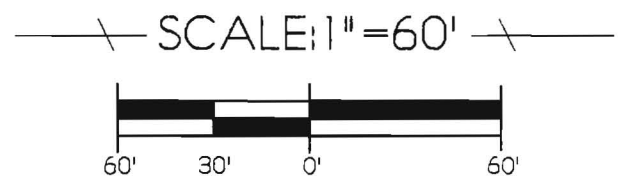

DESCRIPTION  
 LOT 13 OF BLOCK "D" OF DUNWOODY-HUNTCLIFF ESTATES TO THE CITY OF  
 JONESBORO, CRAIGHEAD COUNTY, ARKANSAS.



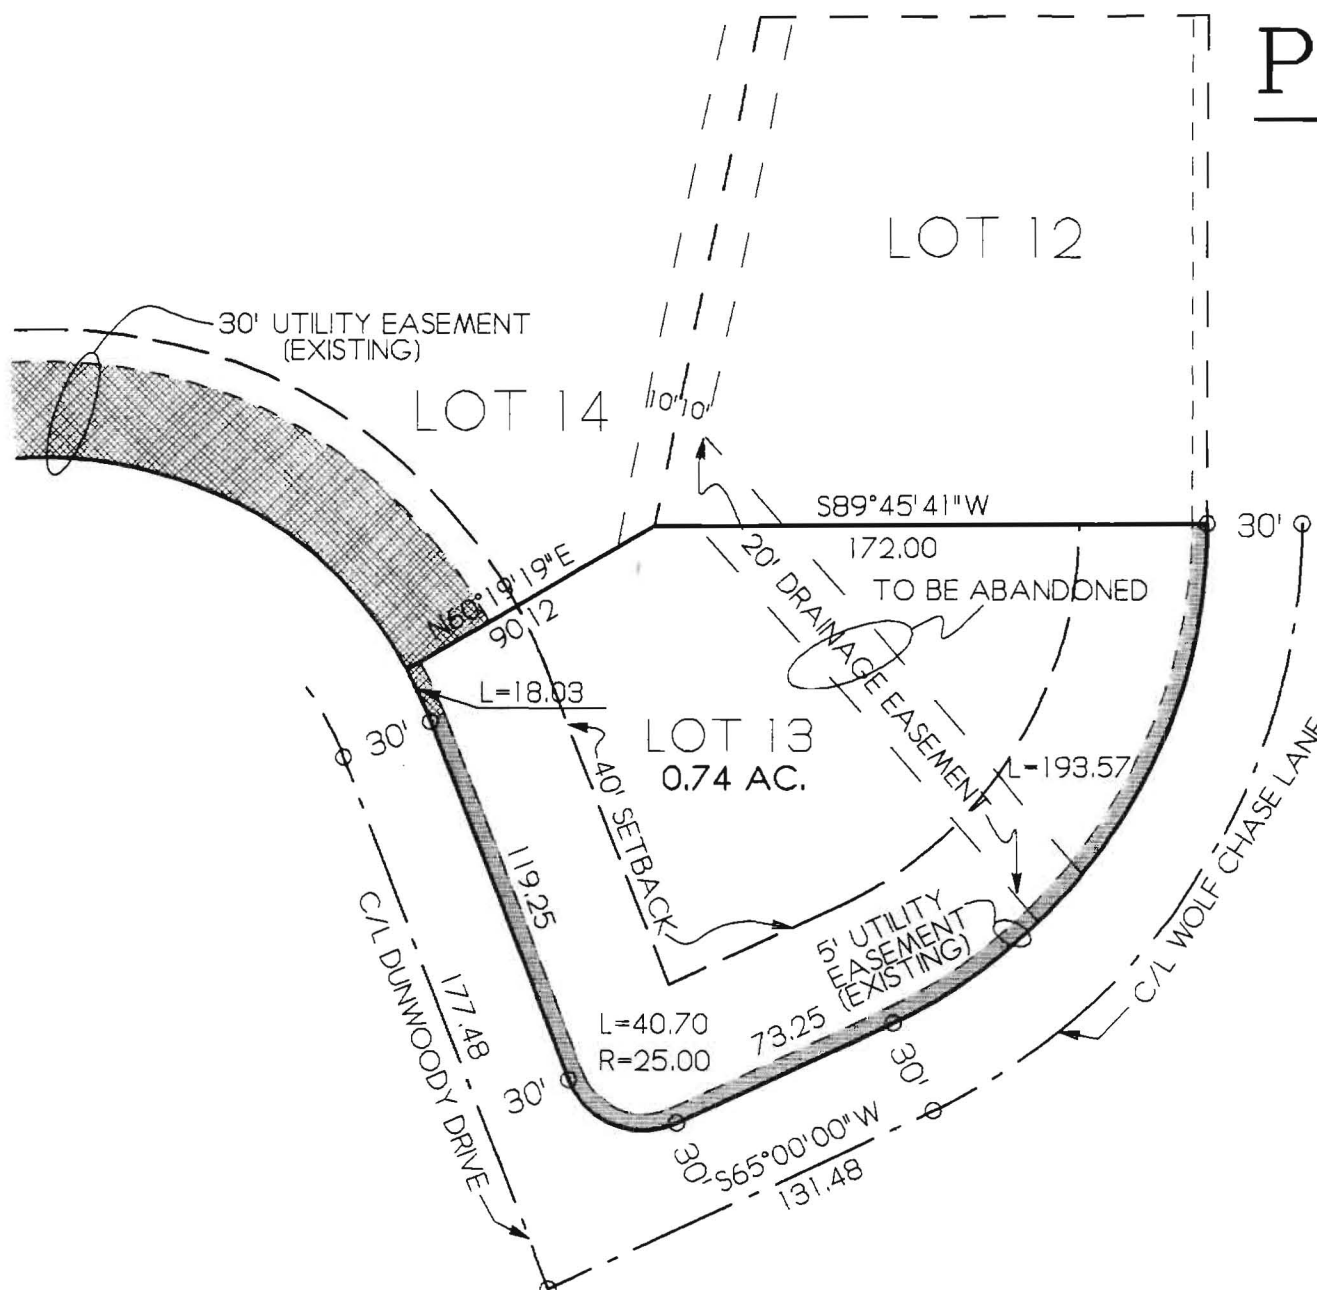


**TROY L. SHEETS SURVEYING**  
 "WE SURVEY THE EARTH"  
 205 WARNER \* P.O. BOX 1672  
 JONESBORO, ARKANSAS 72403  
 PH. 870/935-2630 FAX 870/935-1263

CLIENT <b>SKIP MACON</b>	DRAWN BY <b>SDP</b>
DATE <b>3-18-98</b>	JOB NO. <b>96081REA</b>
SCALE <b>1"=60'</b>	


NOT VALID WITHOUT ORIGINAL SIGNATURE

# PLAT OF EASEMENT RELOCATION

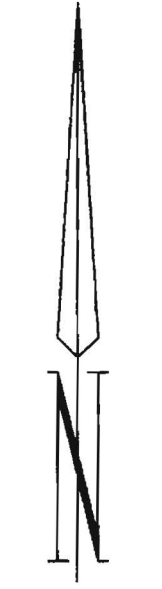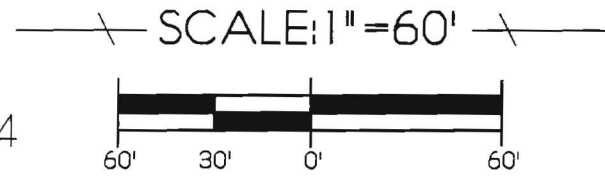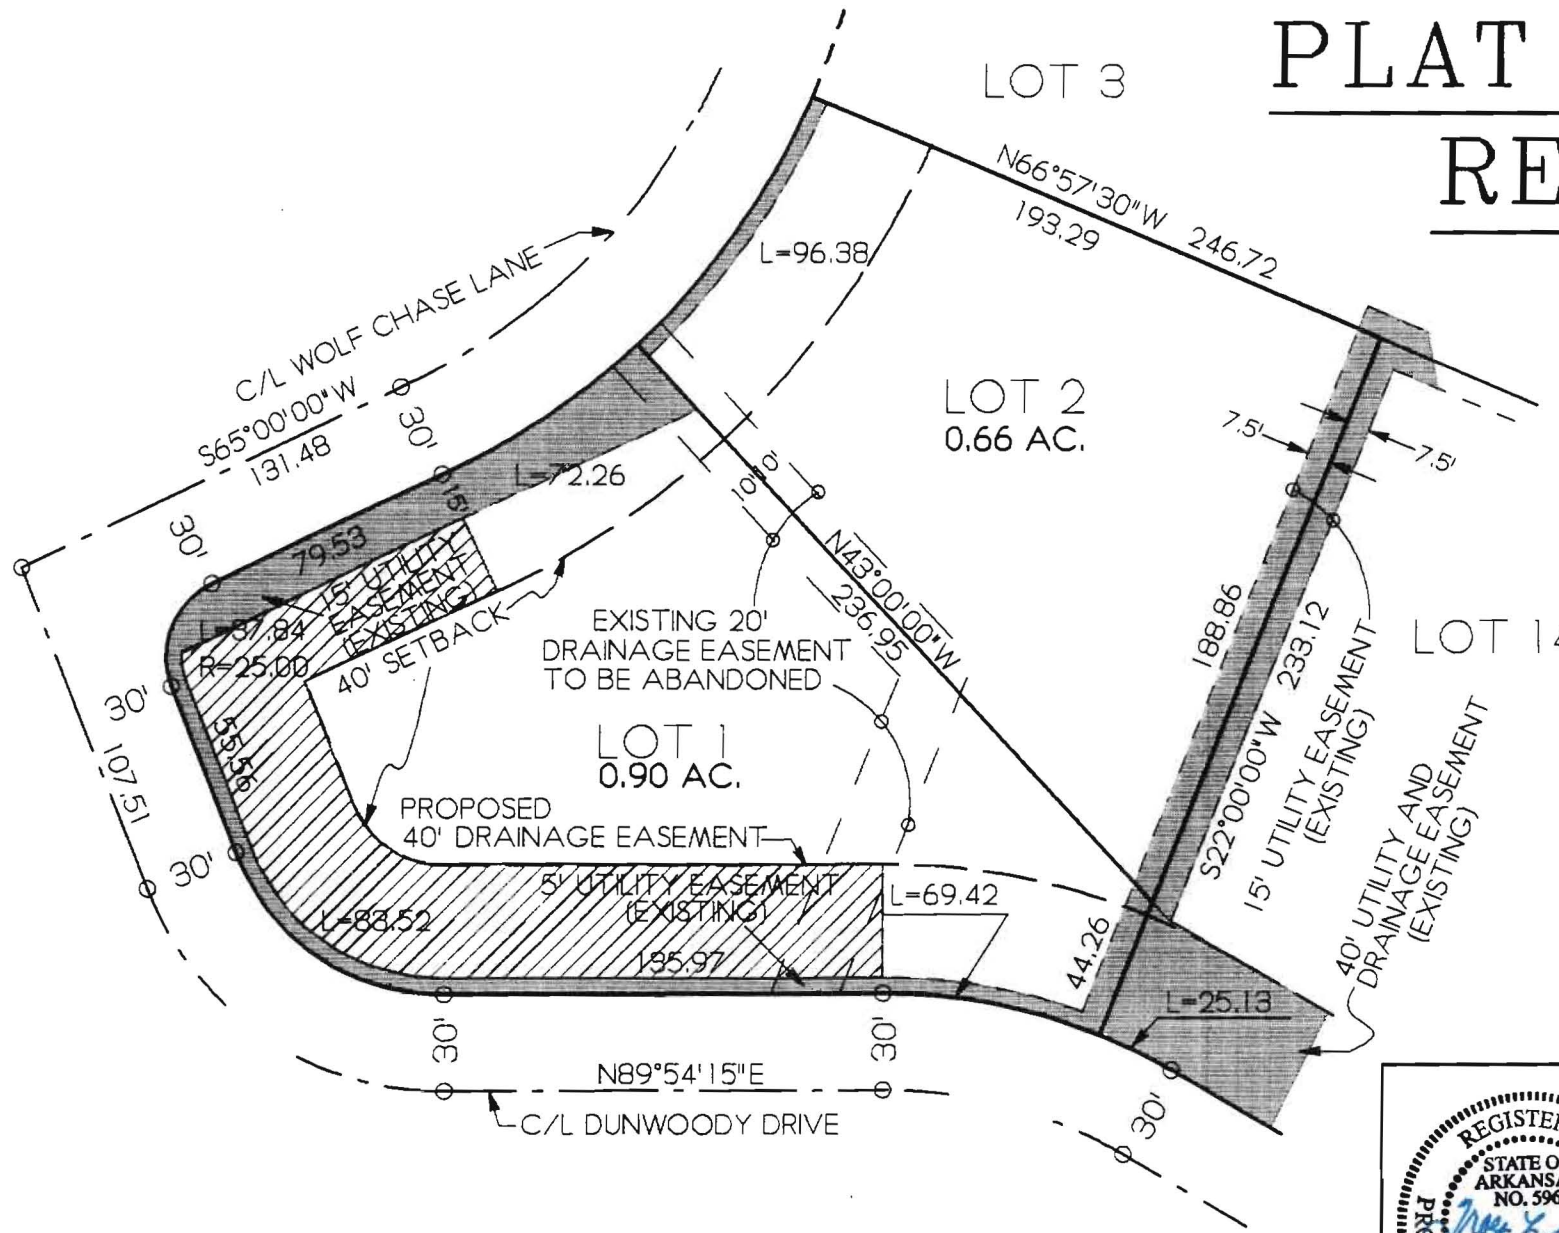


ASSUMED

DESCRIPTION  
 LOTS 1 AND 2 OF BLOCK "E" OF DUNWOODY-HUNTCLIFF ESTATES TO THE  
 CITY OF JONESBORO, CRAIGHEAD COUNTY, ARKANSAS.

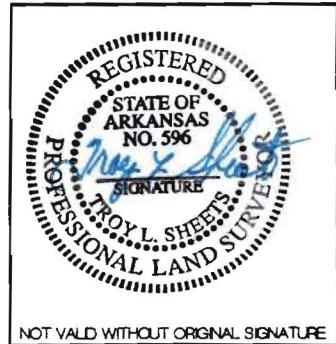

NOT VALID WITHOUT ORIGINAL SIGNATURE

 <b>TROY L. SHEETS SURVEYING</b> "WE SURVEY THE EARTH" 205 WARNER * P.O. BOX 1672 JONESBORO, ARKANSAS 72403 PH. 870/935-2630 FAX 870/935-1263		CLIENT	DRAWN BY
		SKIP MACON	SDP
DATE	SCALE	JOB NO.	
3-18-98	1"=60'	96081REB	