


LEGEND

These standard symbols will be found in the drawing.

- x---x--- 6' WOOD PRIVACY FENCE
- ⊙ TRANSFORMER
- Ⓜ CABLE TV BOX

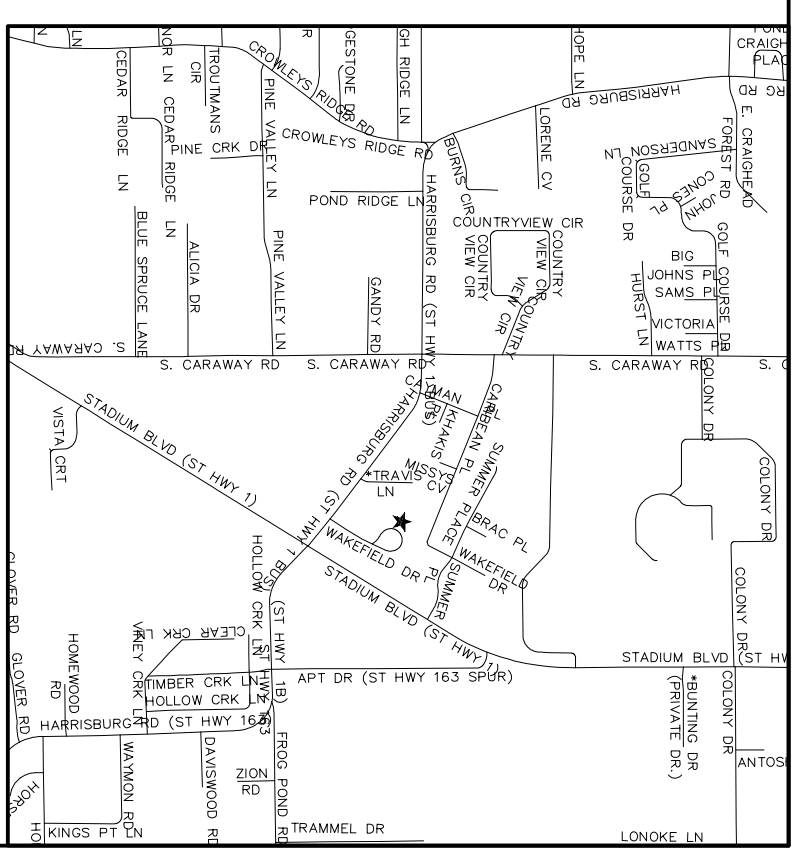

LEGAL DESCRIPTION:
 Lot 8 and 9, Wakefield Acres Subdivision, Jonesboro, Craighead County, Arkansas.

CERTIFICATE OF SURVEY:
 To all parties interested in Title to these premises: I hereby certify that I have prior to this day made a survey of the above described property as shown on the Plot of Survey hereon. The property lines and corner monuments, to the best of my knowledge and ability, are correctly established; the improvements are as shown on the Plot of Survey. Encroachments, if any, as disclosed by Survey, are shown hereon.

**LOT 8: EXISTING R-1 ZONING
 LOT 9: EXISTING R-2 ZONING
 REQUESTED RM-12 ZONING**

- NOTES:**
- 1) THIS SURVEY AND PLAT ARE THE PROPERTY OF THE SURVEYOR AND ARE INTENDED FOR THE SALE USE AND BENEFIT OF THE SURVEYOR & CLIENT.
 - 2) BEARINGS BASED ON GPS OBSERVATION.
 - 3) THE CLOSURE PRECISION OF THE PLAT IS IN EXCESS OF 1" IN 98,000'.
 - 4) THE RESEARCH COMPLETED FOR THIS SURVEY INCLUDES LEGAL DESCRIPTION PROVIDED AND LEGAL OF A LARGER TRACT.
 - 5) ALL PINS SET ARE 7/8" REBAR, UNLESS NOTED OTHERWISE.
 - 6) FLOOD PLAN: THIS TRACT DOES NOT LIE WITHIN THE 100-YR FLOOD PLAIN PER FLOOD INSURANCE RATE MAP OF CRAIGHEAD CO., ARK. AND INCORPORATED AREAS, COMMUNITY PANEL NO. 05031034 & DATED 08/27/91. THIS TRACT DOES LIE WITHIN A ZONE "X" FLOOD PLAIN, PER THE MAP REFERENCED ABOVE.

ENGINEERS PLANNERS SURVEYORS	
REZONING PLAT LOT 8 & 9, WAKEFIELD ACRES 2700 & 2708 WAKEFIELD DRIVE JONESBORO, ARKANSAS	
FOR SANDIA GREENE	
Date 09-19-11	Scale 1"=30'
Job No. 111104	Sheet No. 1 of 1
Township 13N	Range 04E
County CRAIGHEAD	State AR
ONLY COPIES WITH VOLET COLORED SIMILATURE ARE VALID OUTLDOG COPIES	
© 2011, Civilogic	Drawn By: RE Checked by: GH

