
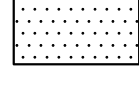
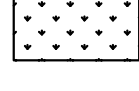
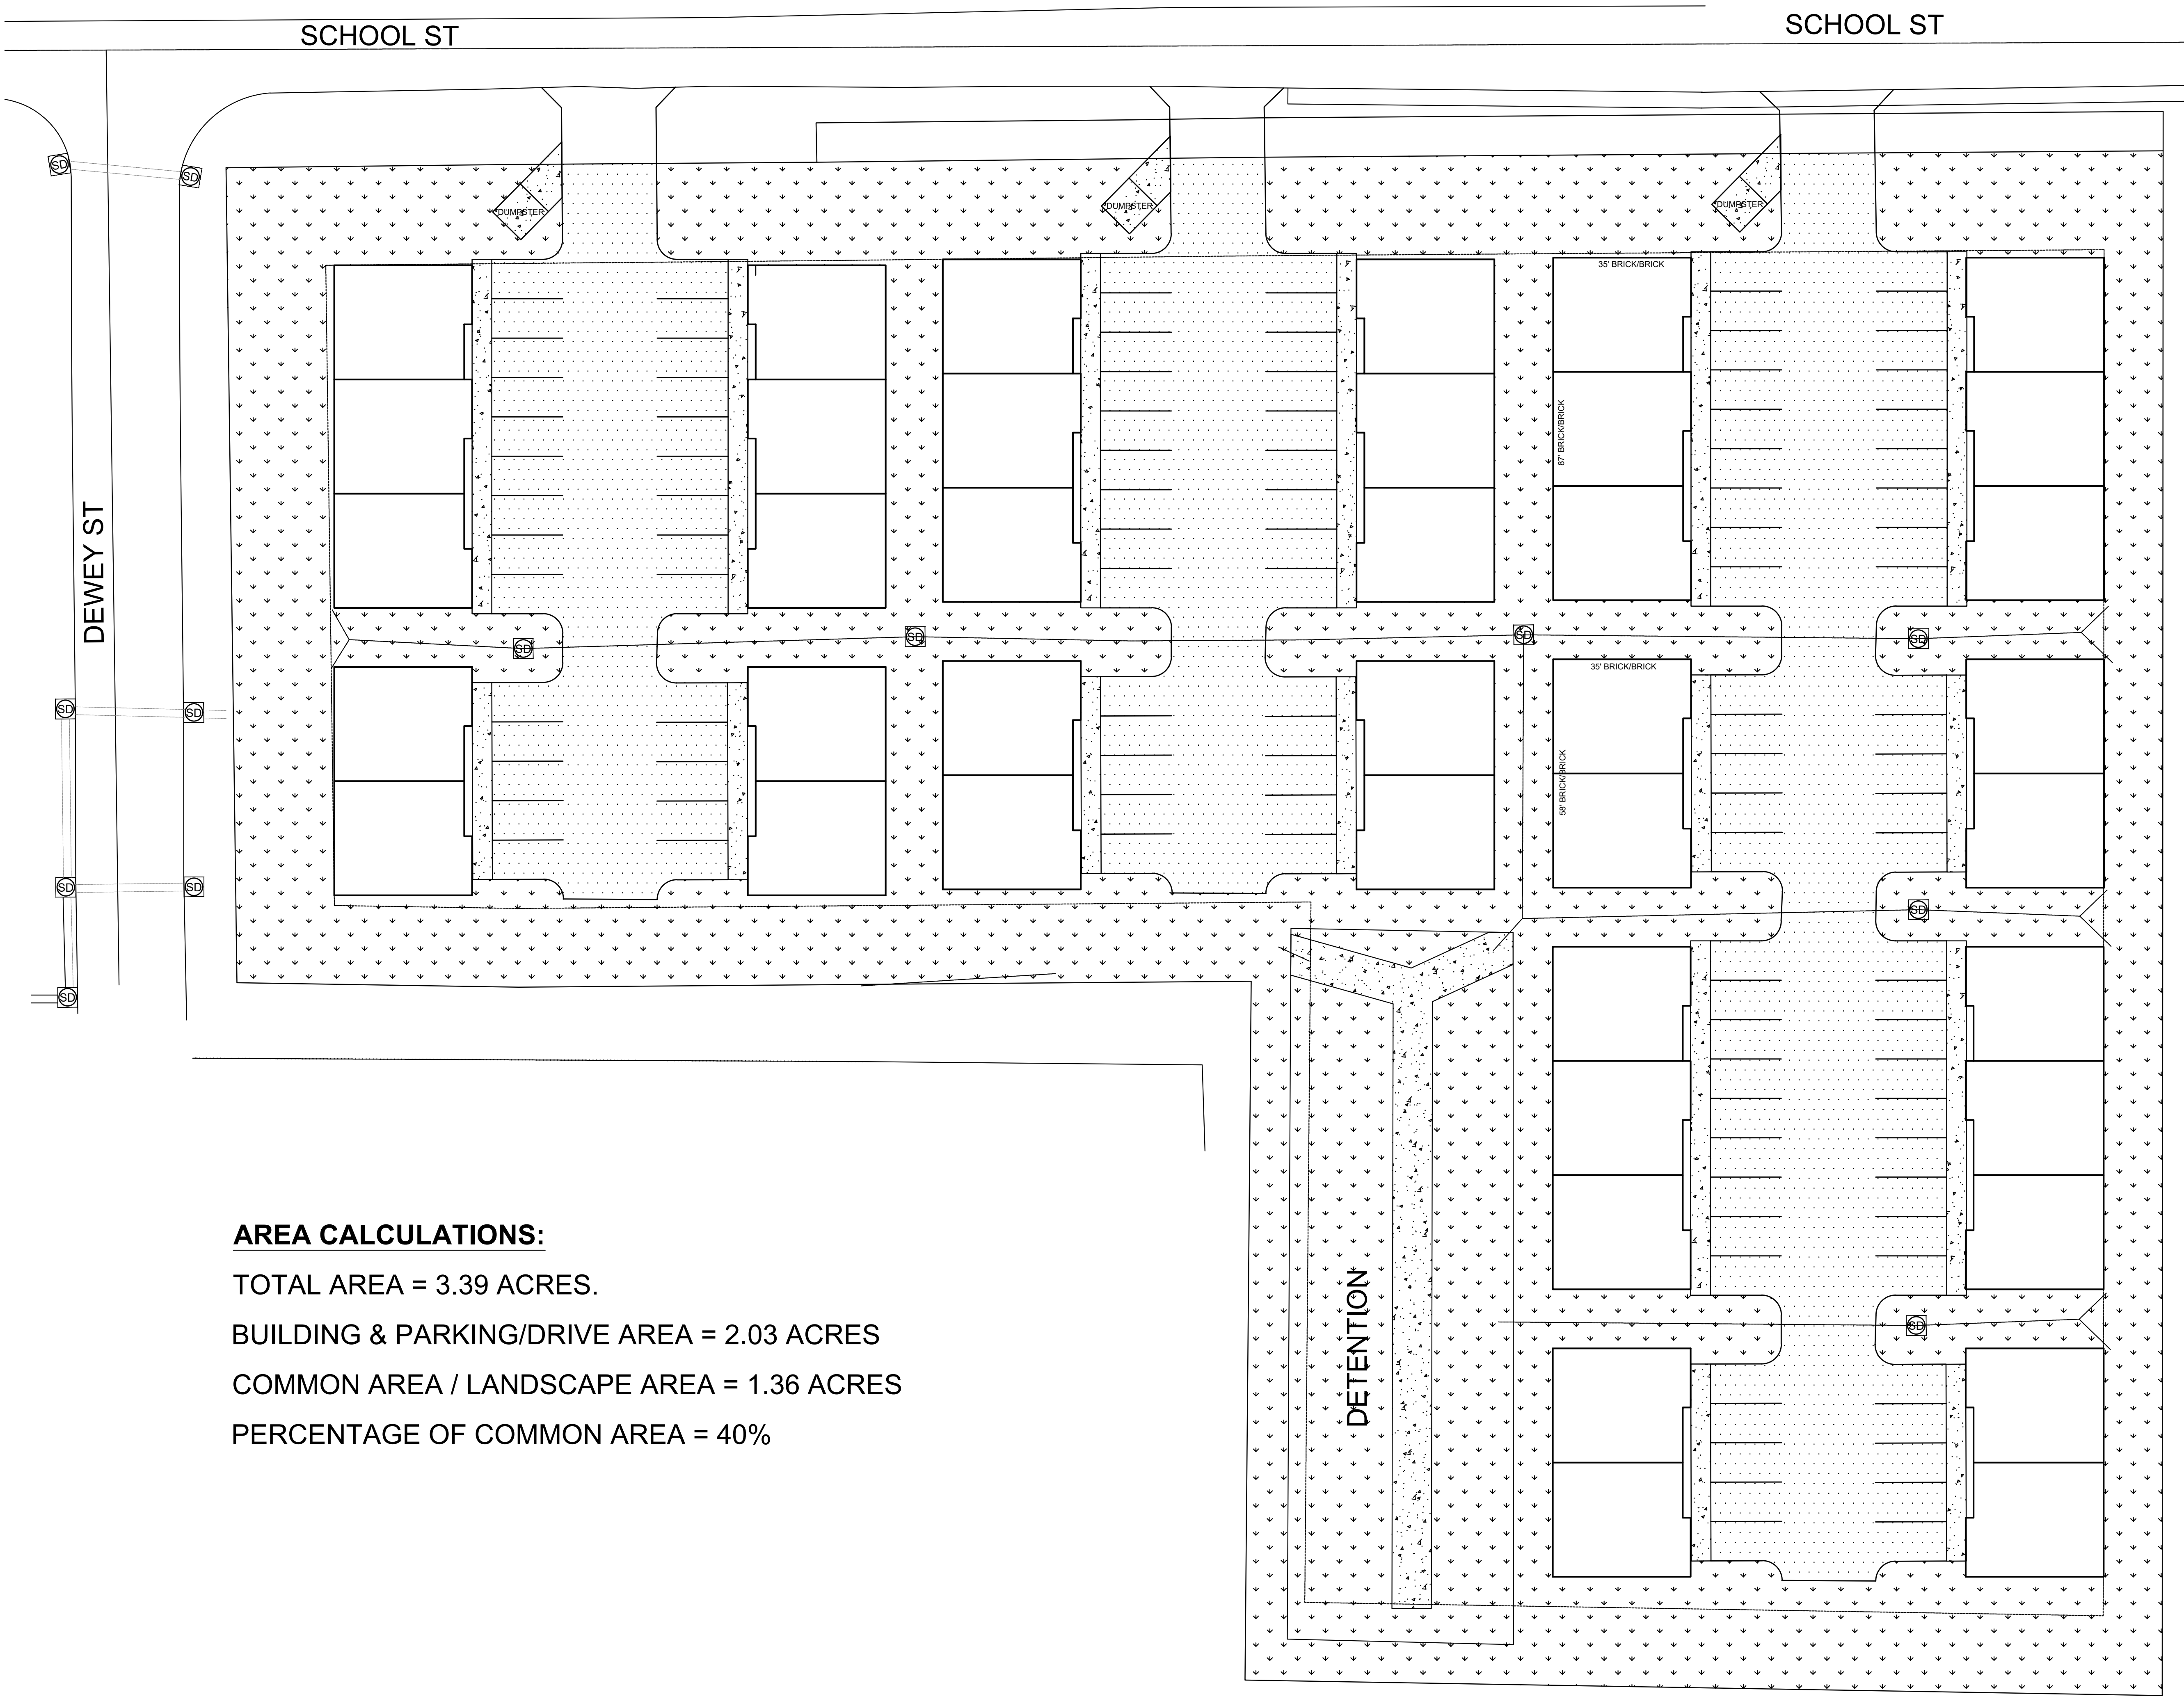


**LEGEND**


-  CONCRETE
-  PAVEMENT
-  COMMON AREA / LANDSCAPE AREA



**AREA CALCULATIONS:**  
 TOTAL AREA = 3.39 ACRES.  
 BUILDING & PARKING/DRIVE AREA = 2.03 ACRES  
 COMMON AREA / LANDSCAPE AREA = 1.36 ACRES  
 PERCENTAGE OF COMMON AREA = 40%



ARKANSAS ONE-CALL SYSTEM, INC.  
 1-800-482-8998 OR 811

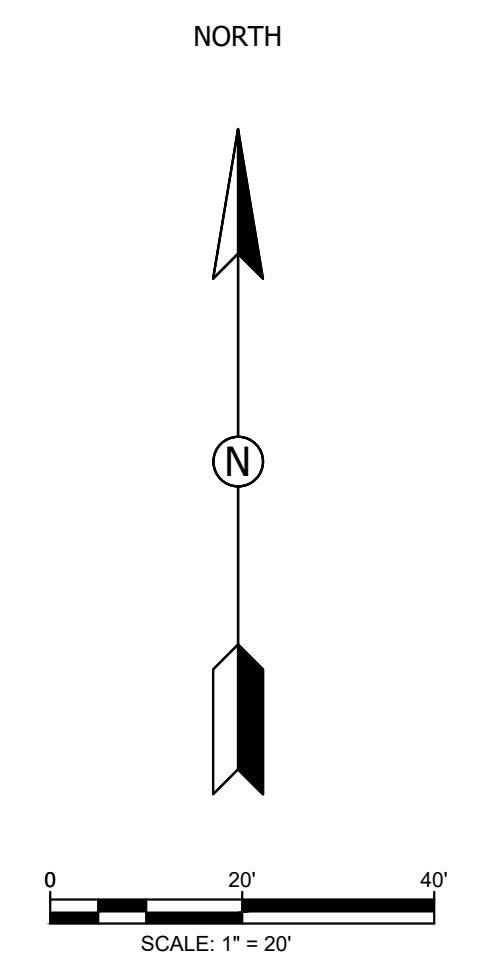

5307 SCHOOL ST  
 JONESBORO, AR  
 COMMON AREA MAP

DATE: 8/5/24  
 REV:  
 DRAWN BY: BGW

**BRANDON WOOD, P.E., P.S.**  
 ENGINEERING & SURVEYING  
 112 CR 7625  
 BROOKLAND, AR 72417  
 PH: (870) 930-7504  
 FAX: (870) 972-0027  
 BWOOD@WOODENGR.COM  
 WWW.BWOODENGINEERING.COM

