




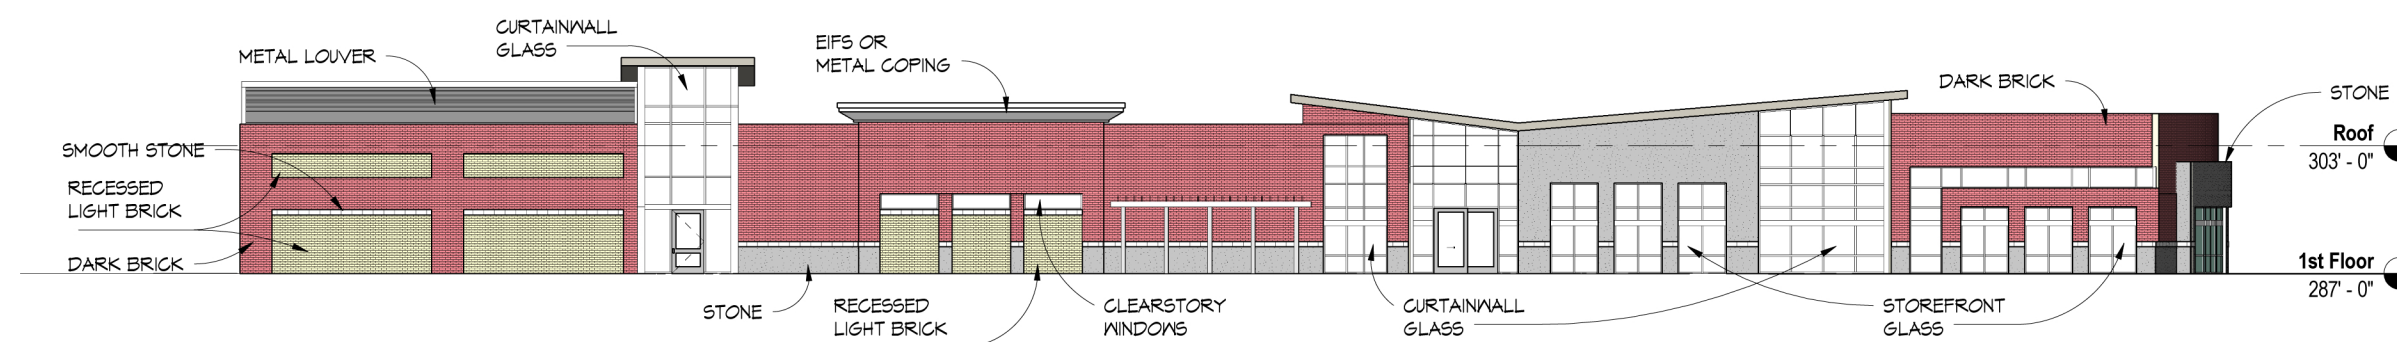

**FLOOR PLAN**

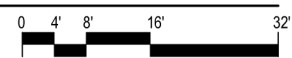

**SOUTH ELEVATION**

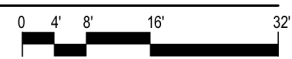

# NEA Baptist Cancer Center

NEA Baptist Health System - Jonesboro, Arkansas

3-29-11